
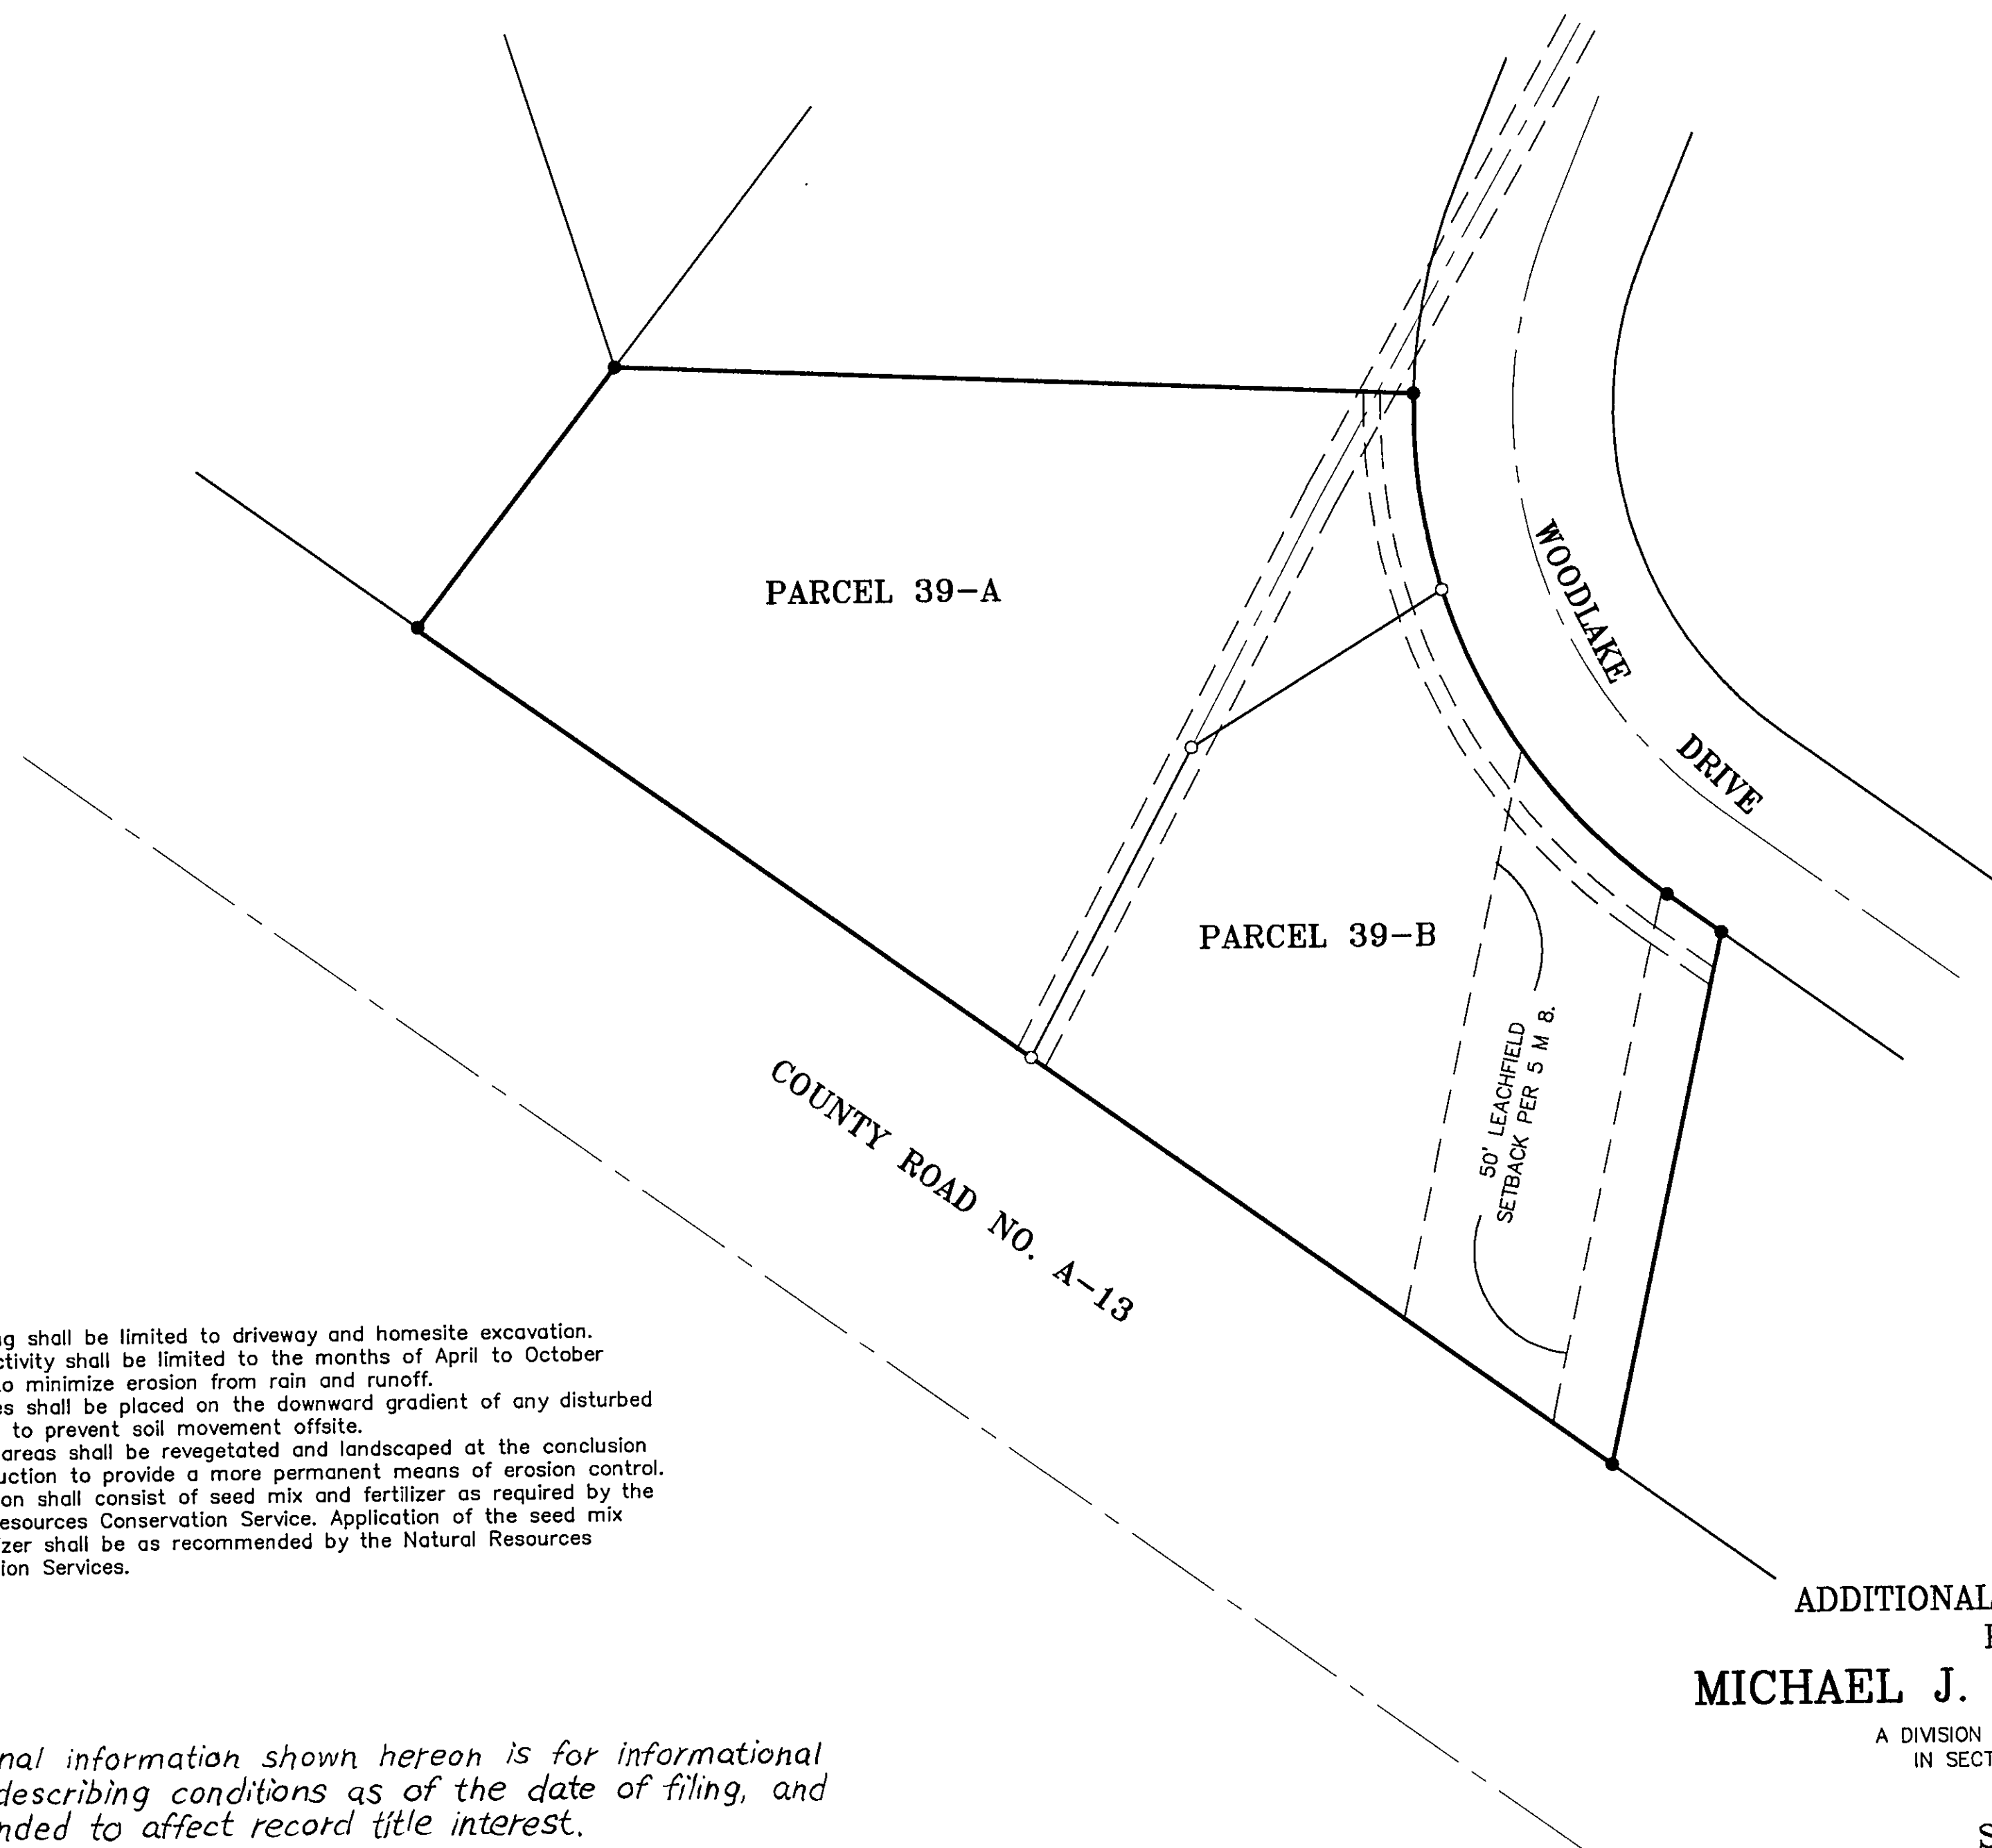


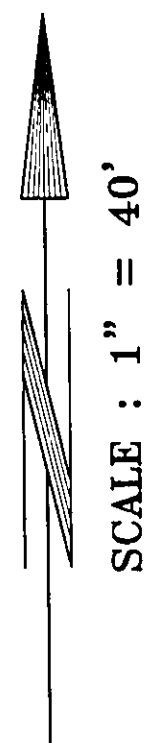

NOTES:


1. Site grading shall be limited to driveway and homesite excavation.
2. Grading activity shall be limited to the months of April to October in order to minimize erosion from rain and runoff.
3. Straw bales shall be placed on the downward gradient of any disturbed soil areas to prevent soil movement offsite.
4. Disturbed areas shall be revegetated and landscaped at the conclusion of construction to provide a more permanent means of erosion control.
5. Revegetation shall consist of seed mix and fertilizer as required by the Natural Resources Conservation Service. Application of the seed mix and fertilizer shall be as recommended by the Natural Resources Conservation Services.

The additional information shown hereon is for informational purposes, describing conditions as of the date of filing, and is not intended to affect record title interest.

ADDITIONAL INFORMATION SHEET FOR
PARCEL MAP FOR
MICHAEL J. & SANDRA J. HARTIGAN

A DIVISION OF LOT 39, HAMILTON BRANCH NO. 8
IN SECTION 21, T.28 N., R.8 E., M.D.B. & M.
PLUMAS COUNTY, CALIFORNIA

SCALE : 1" = 40'

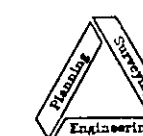

NST Engineering, Inc.
1495 Riverside Drive
Susanville, CA 96130
(530) 257-6173

2002-074

SHEET 3 OF 3