


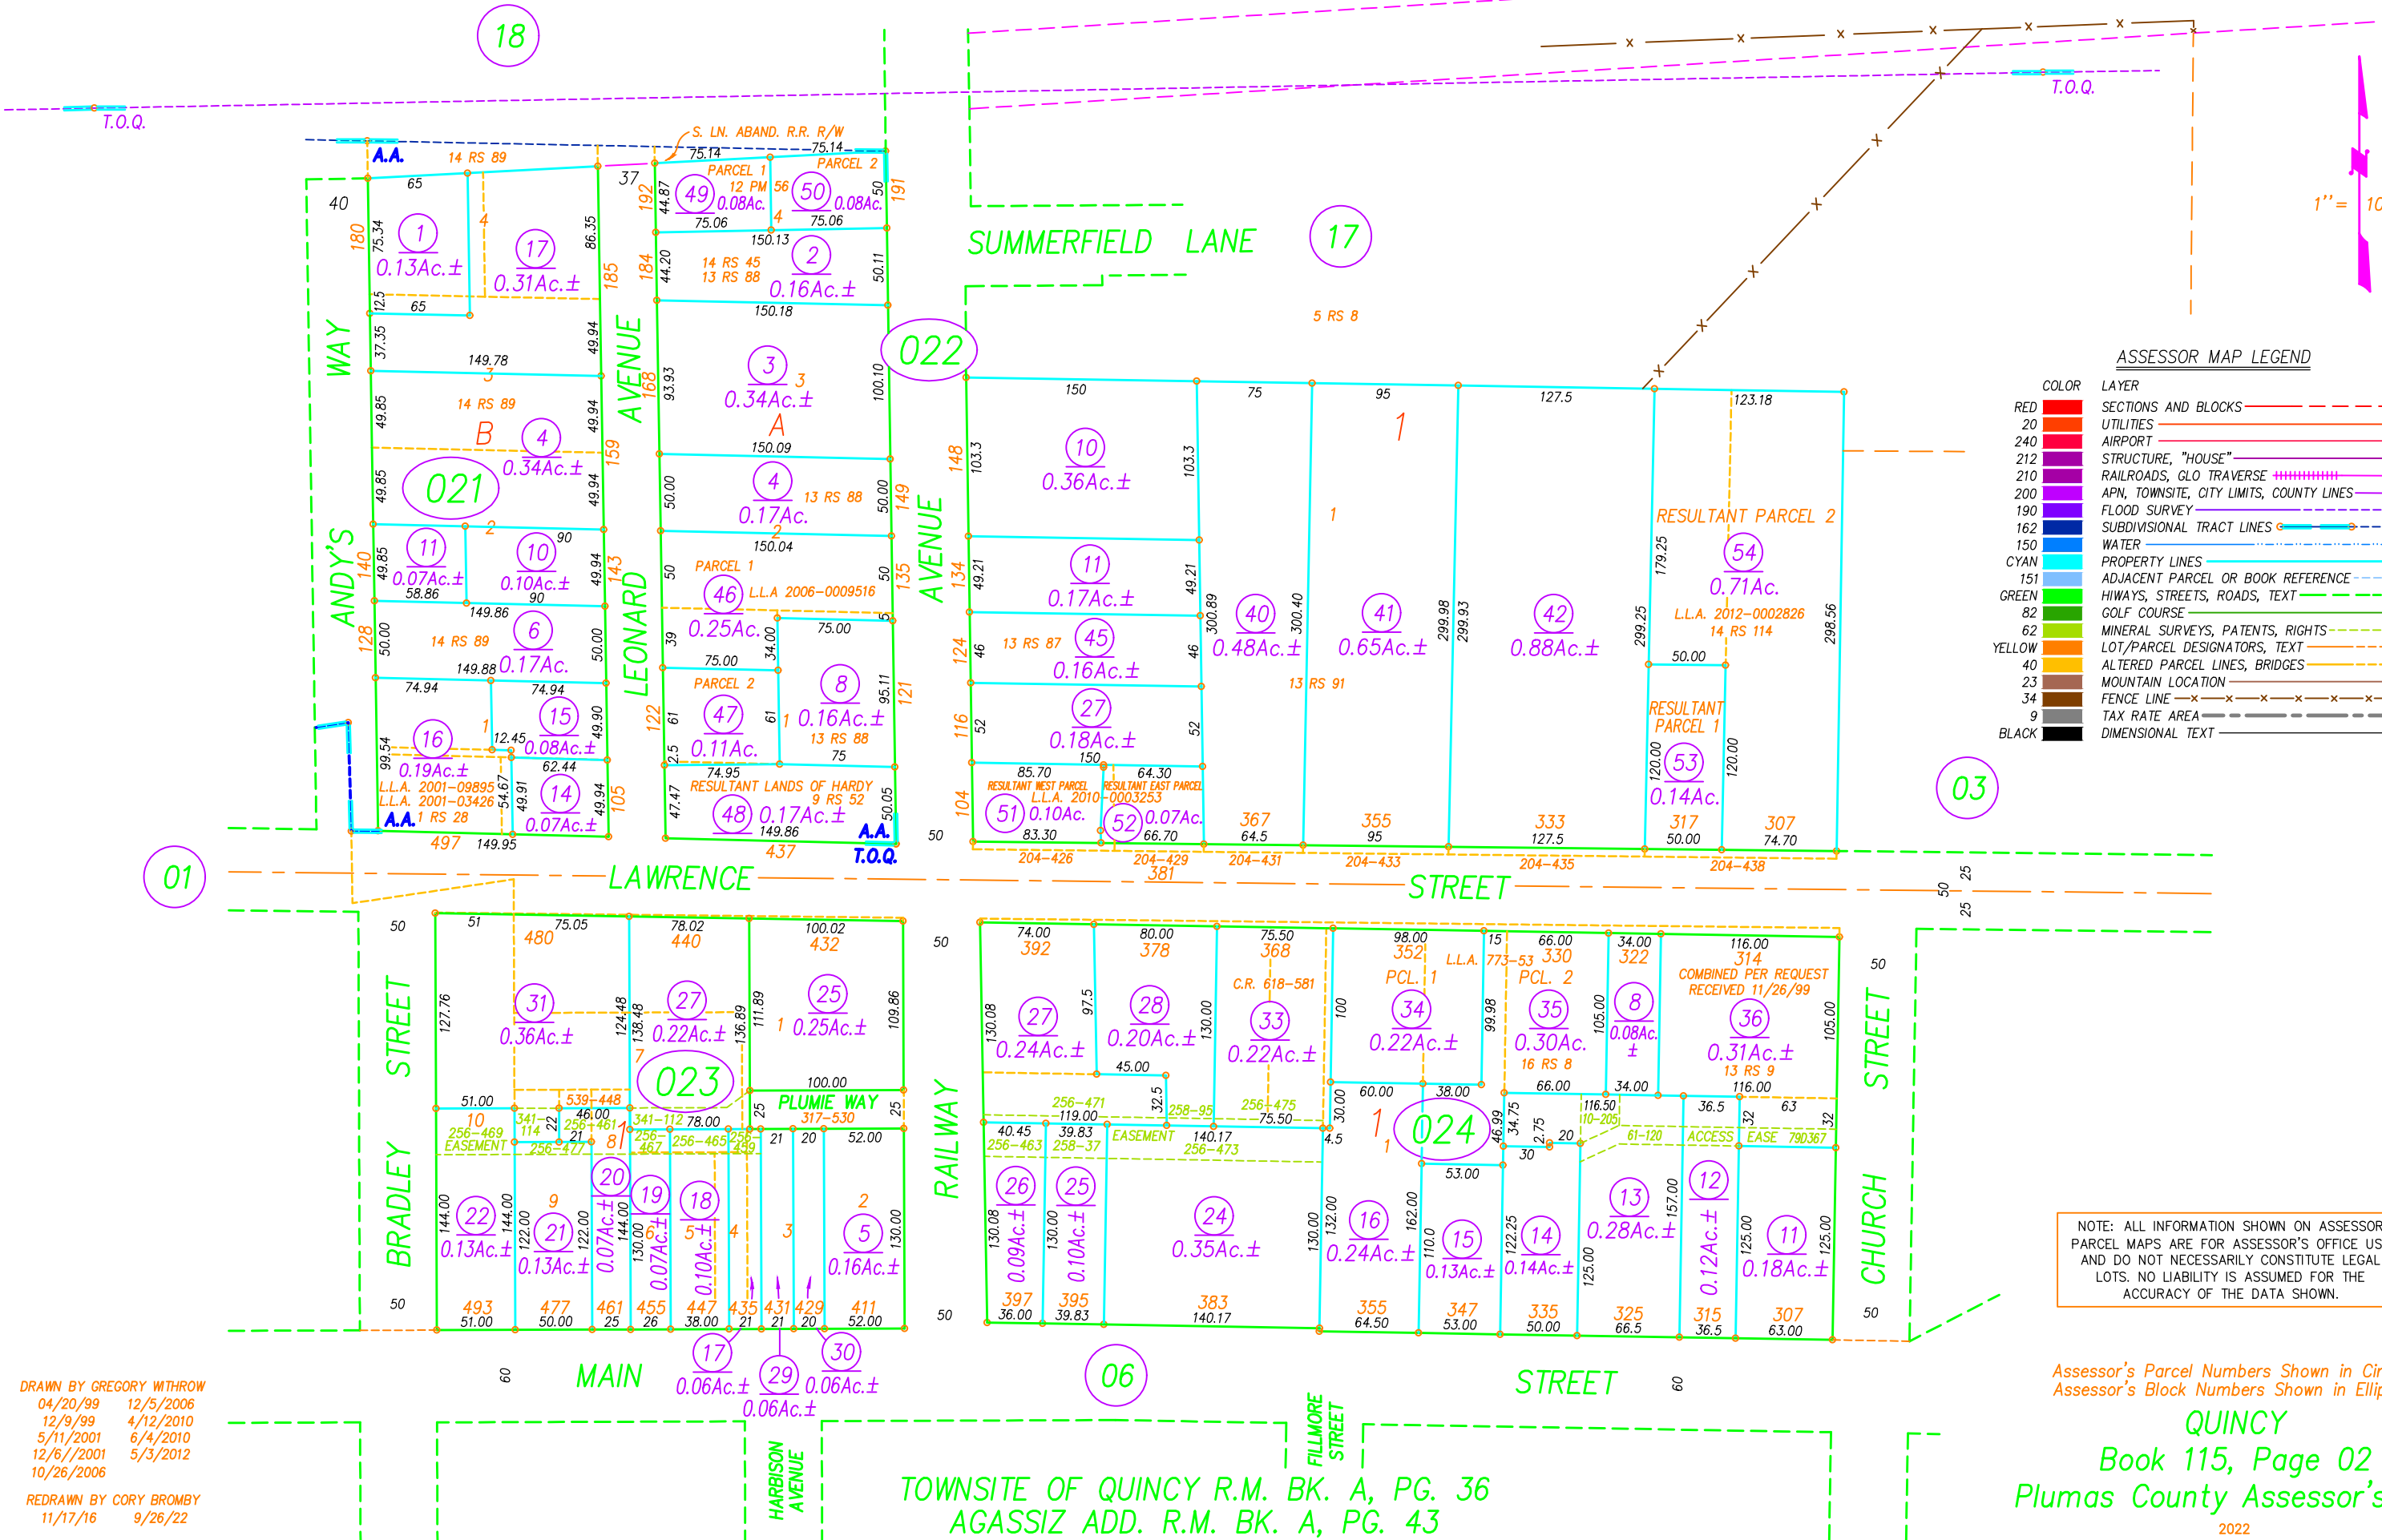

DRAWN BY GREGORY WITHROW
04/20/99 12/5/2006
12/9/99 4/12/2010
5/11/2001 6/4/2010
12/6//2001 5/3/2012
10/26/2006

REDRAWN BY CORY BROMBY
11/17/16 9/26/22

TOWNSITE OF QUINCY R.M. BK. A, PG. 36
AGASSIZ ADD. R.M. BK. A, PG. 43