



LEGEND

- SET 5/8" REBAR & CAP L.S. 5043.
- FOUND CONCRETE HIGHWAY MONUMENT

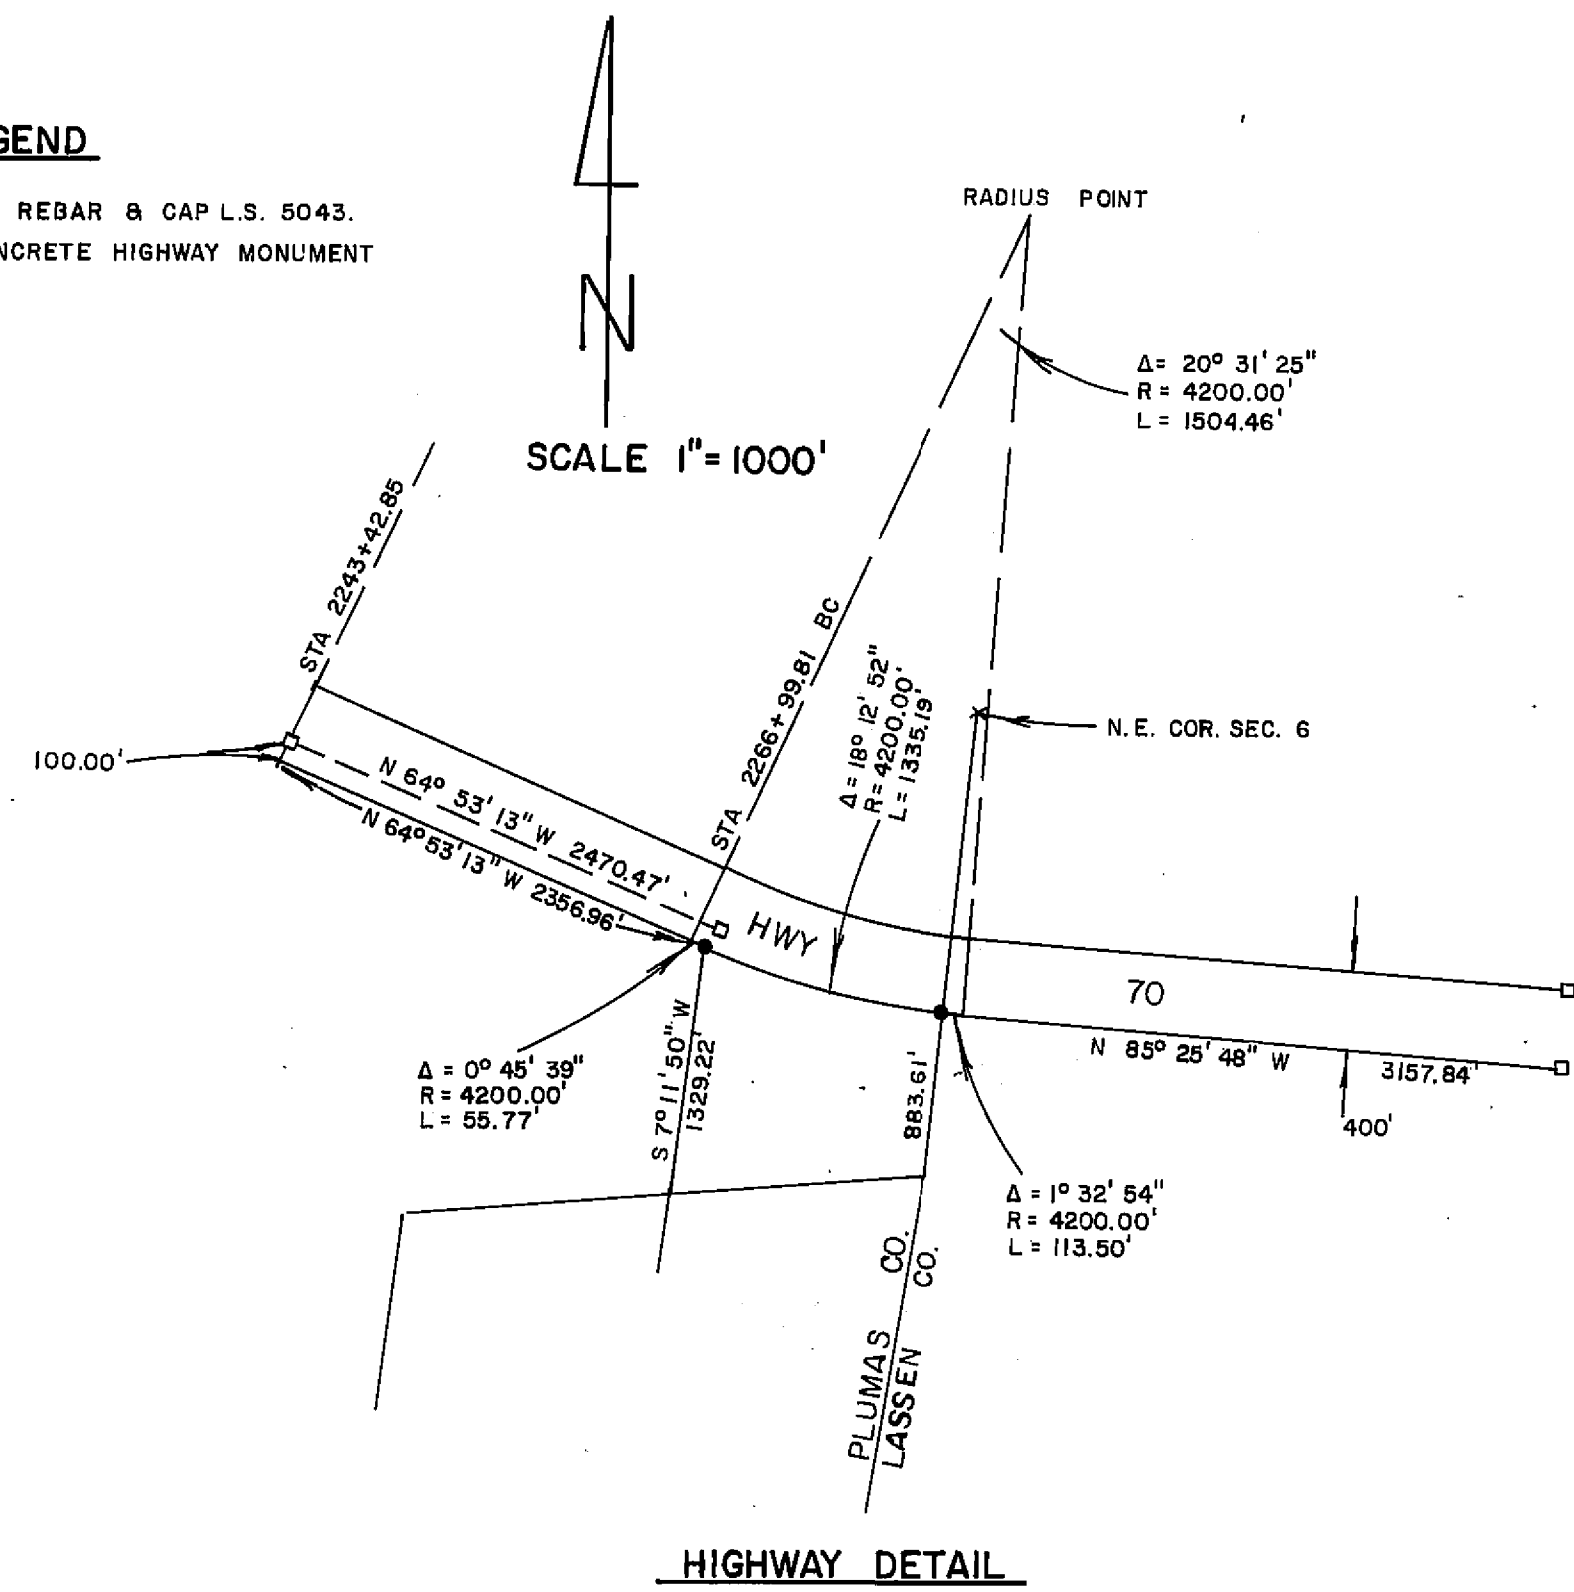

HIGHWAY DETAIL

1/2" REBAR & CAP L.S. 2843 WITH FIBERGLASS POST
PER 6 RS 98.

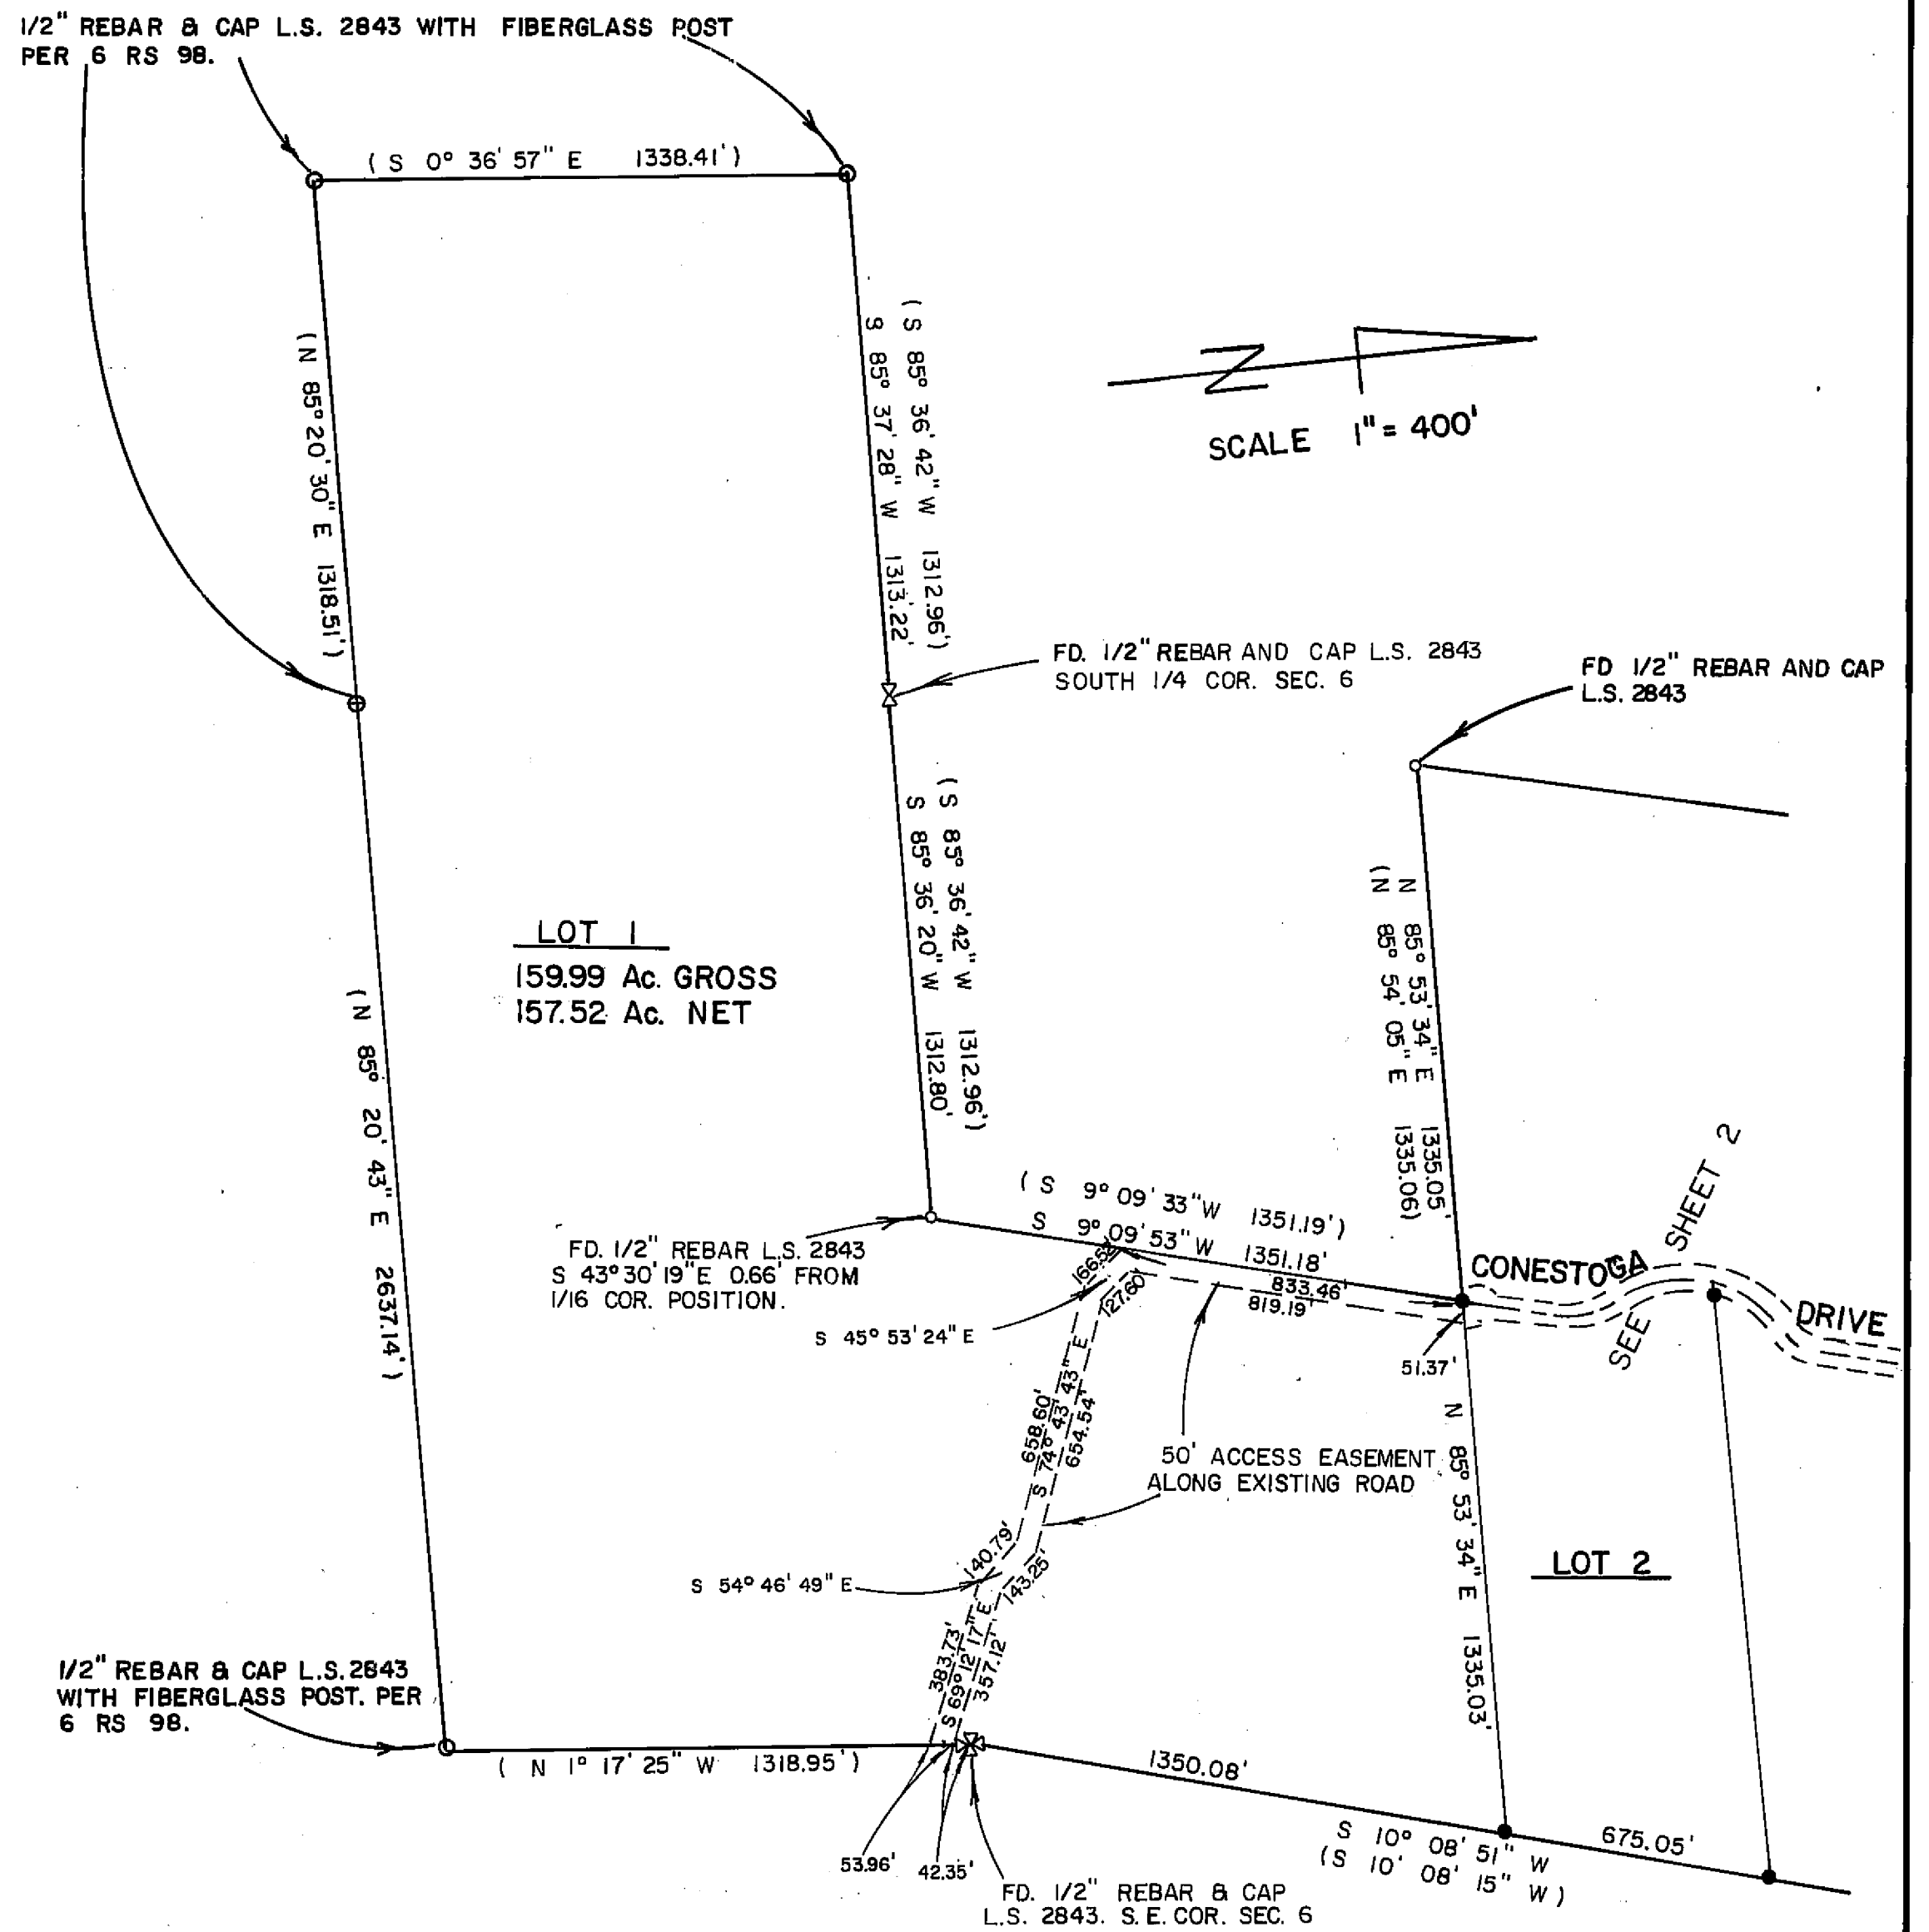

**RENDEZVOUS HIGHLANDS
PHASE I**

A PLANNED DEVELOPMENT
FOR
GORDON LEWIS ET. AL.
BEING A PORTION OF SECTIONS 6 AND 7
T. 22 N., R. 17 E., M. D. M.
IN PLUMAS COUNTY, CALIFORNIA
LAMBDA AND LAMBDA DEVELOPER
LANDMARK SURVEYING
RENO, NEVADA
(702) 747-5569