
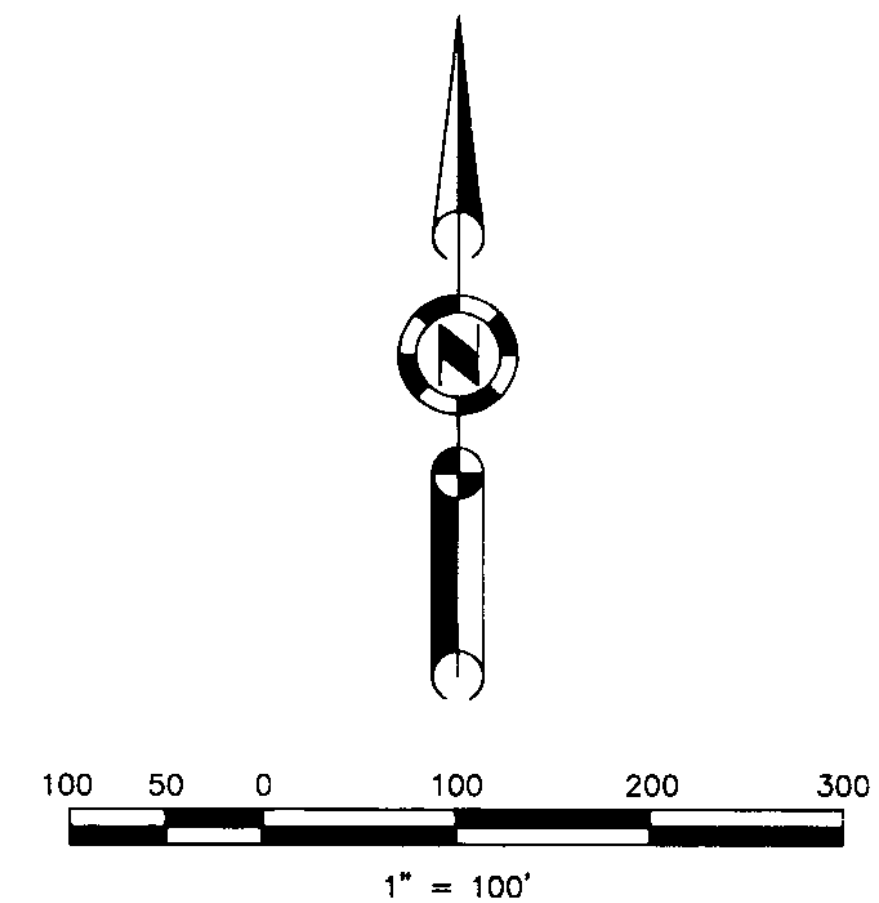


Note: Emergency water for fire protection shall be provided before final inspection for building construction as set forth in Article 10 of Chapter 4 of Title 9 of Plumas County Code.

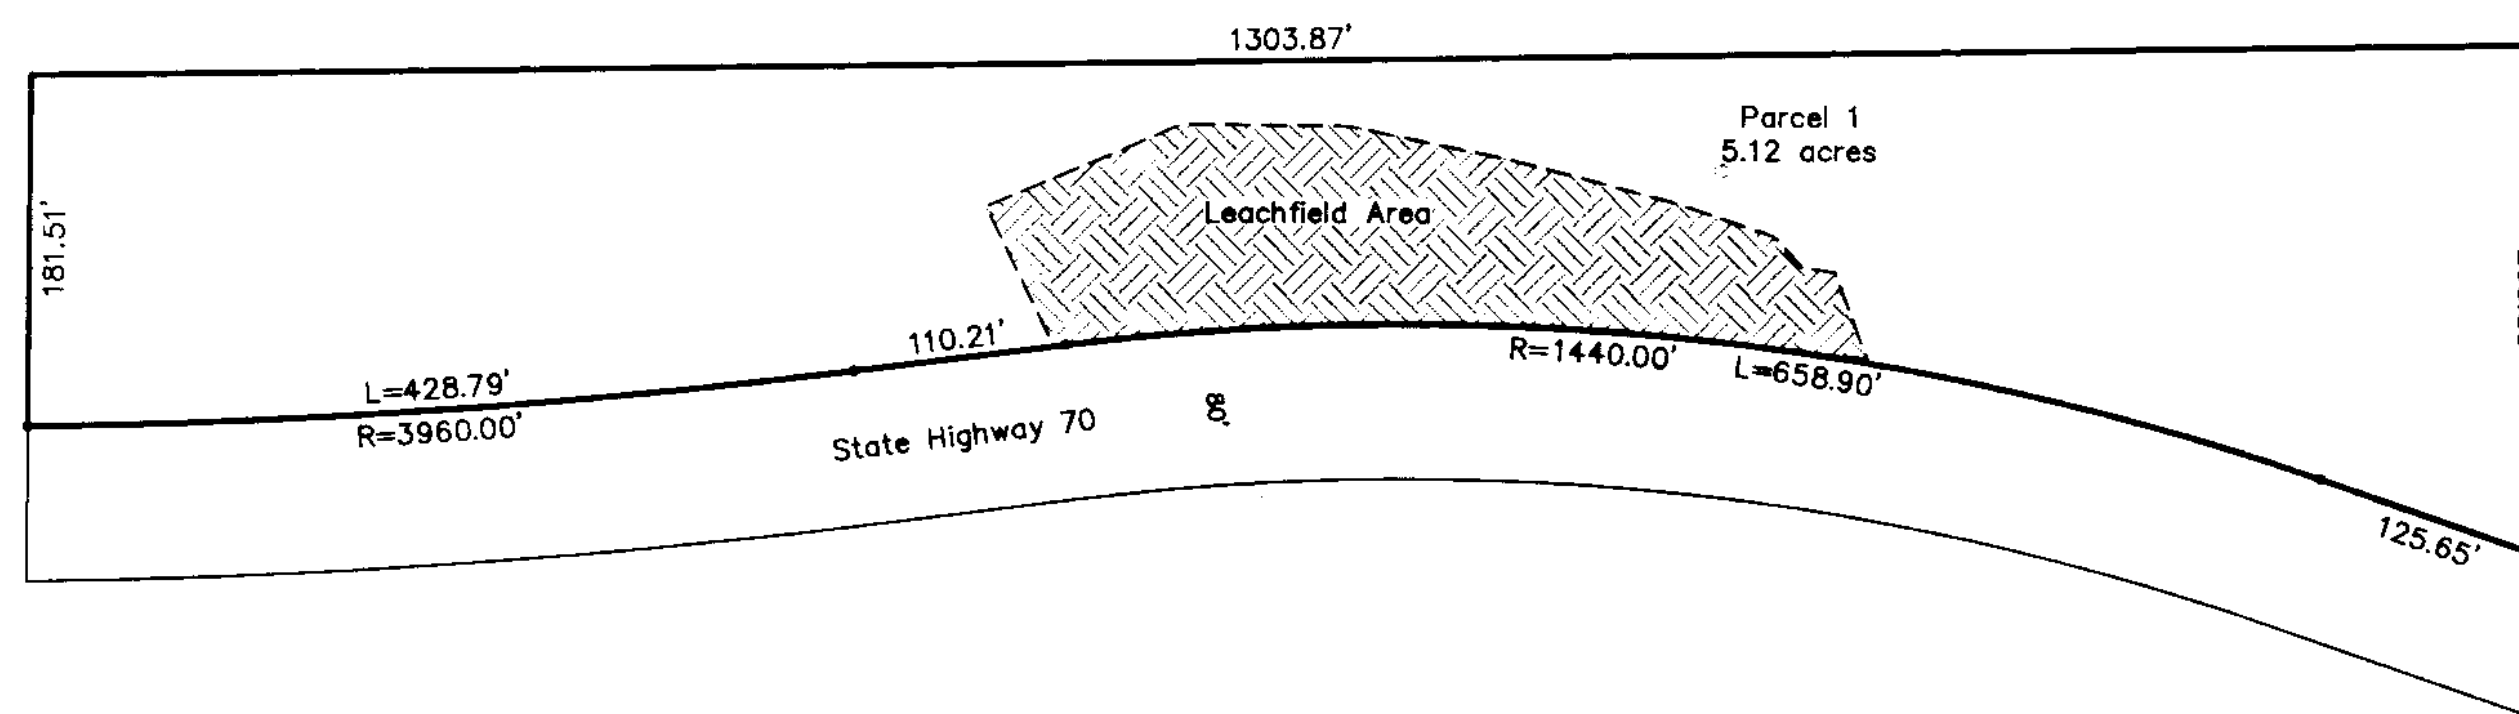

Additional Information Sheet
Parcel Map
for
Peggy Crowder, Clifton D. Damron,
Rodney D. Damron and Jacklyn Pellegrini

A portion of the NW 1/4 of the NE 1/4 of
Section 24, T. 25 N., R. 8 E., M.D.M.
Plumas County, California
Scale 1"=100' December, 1997