


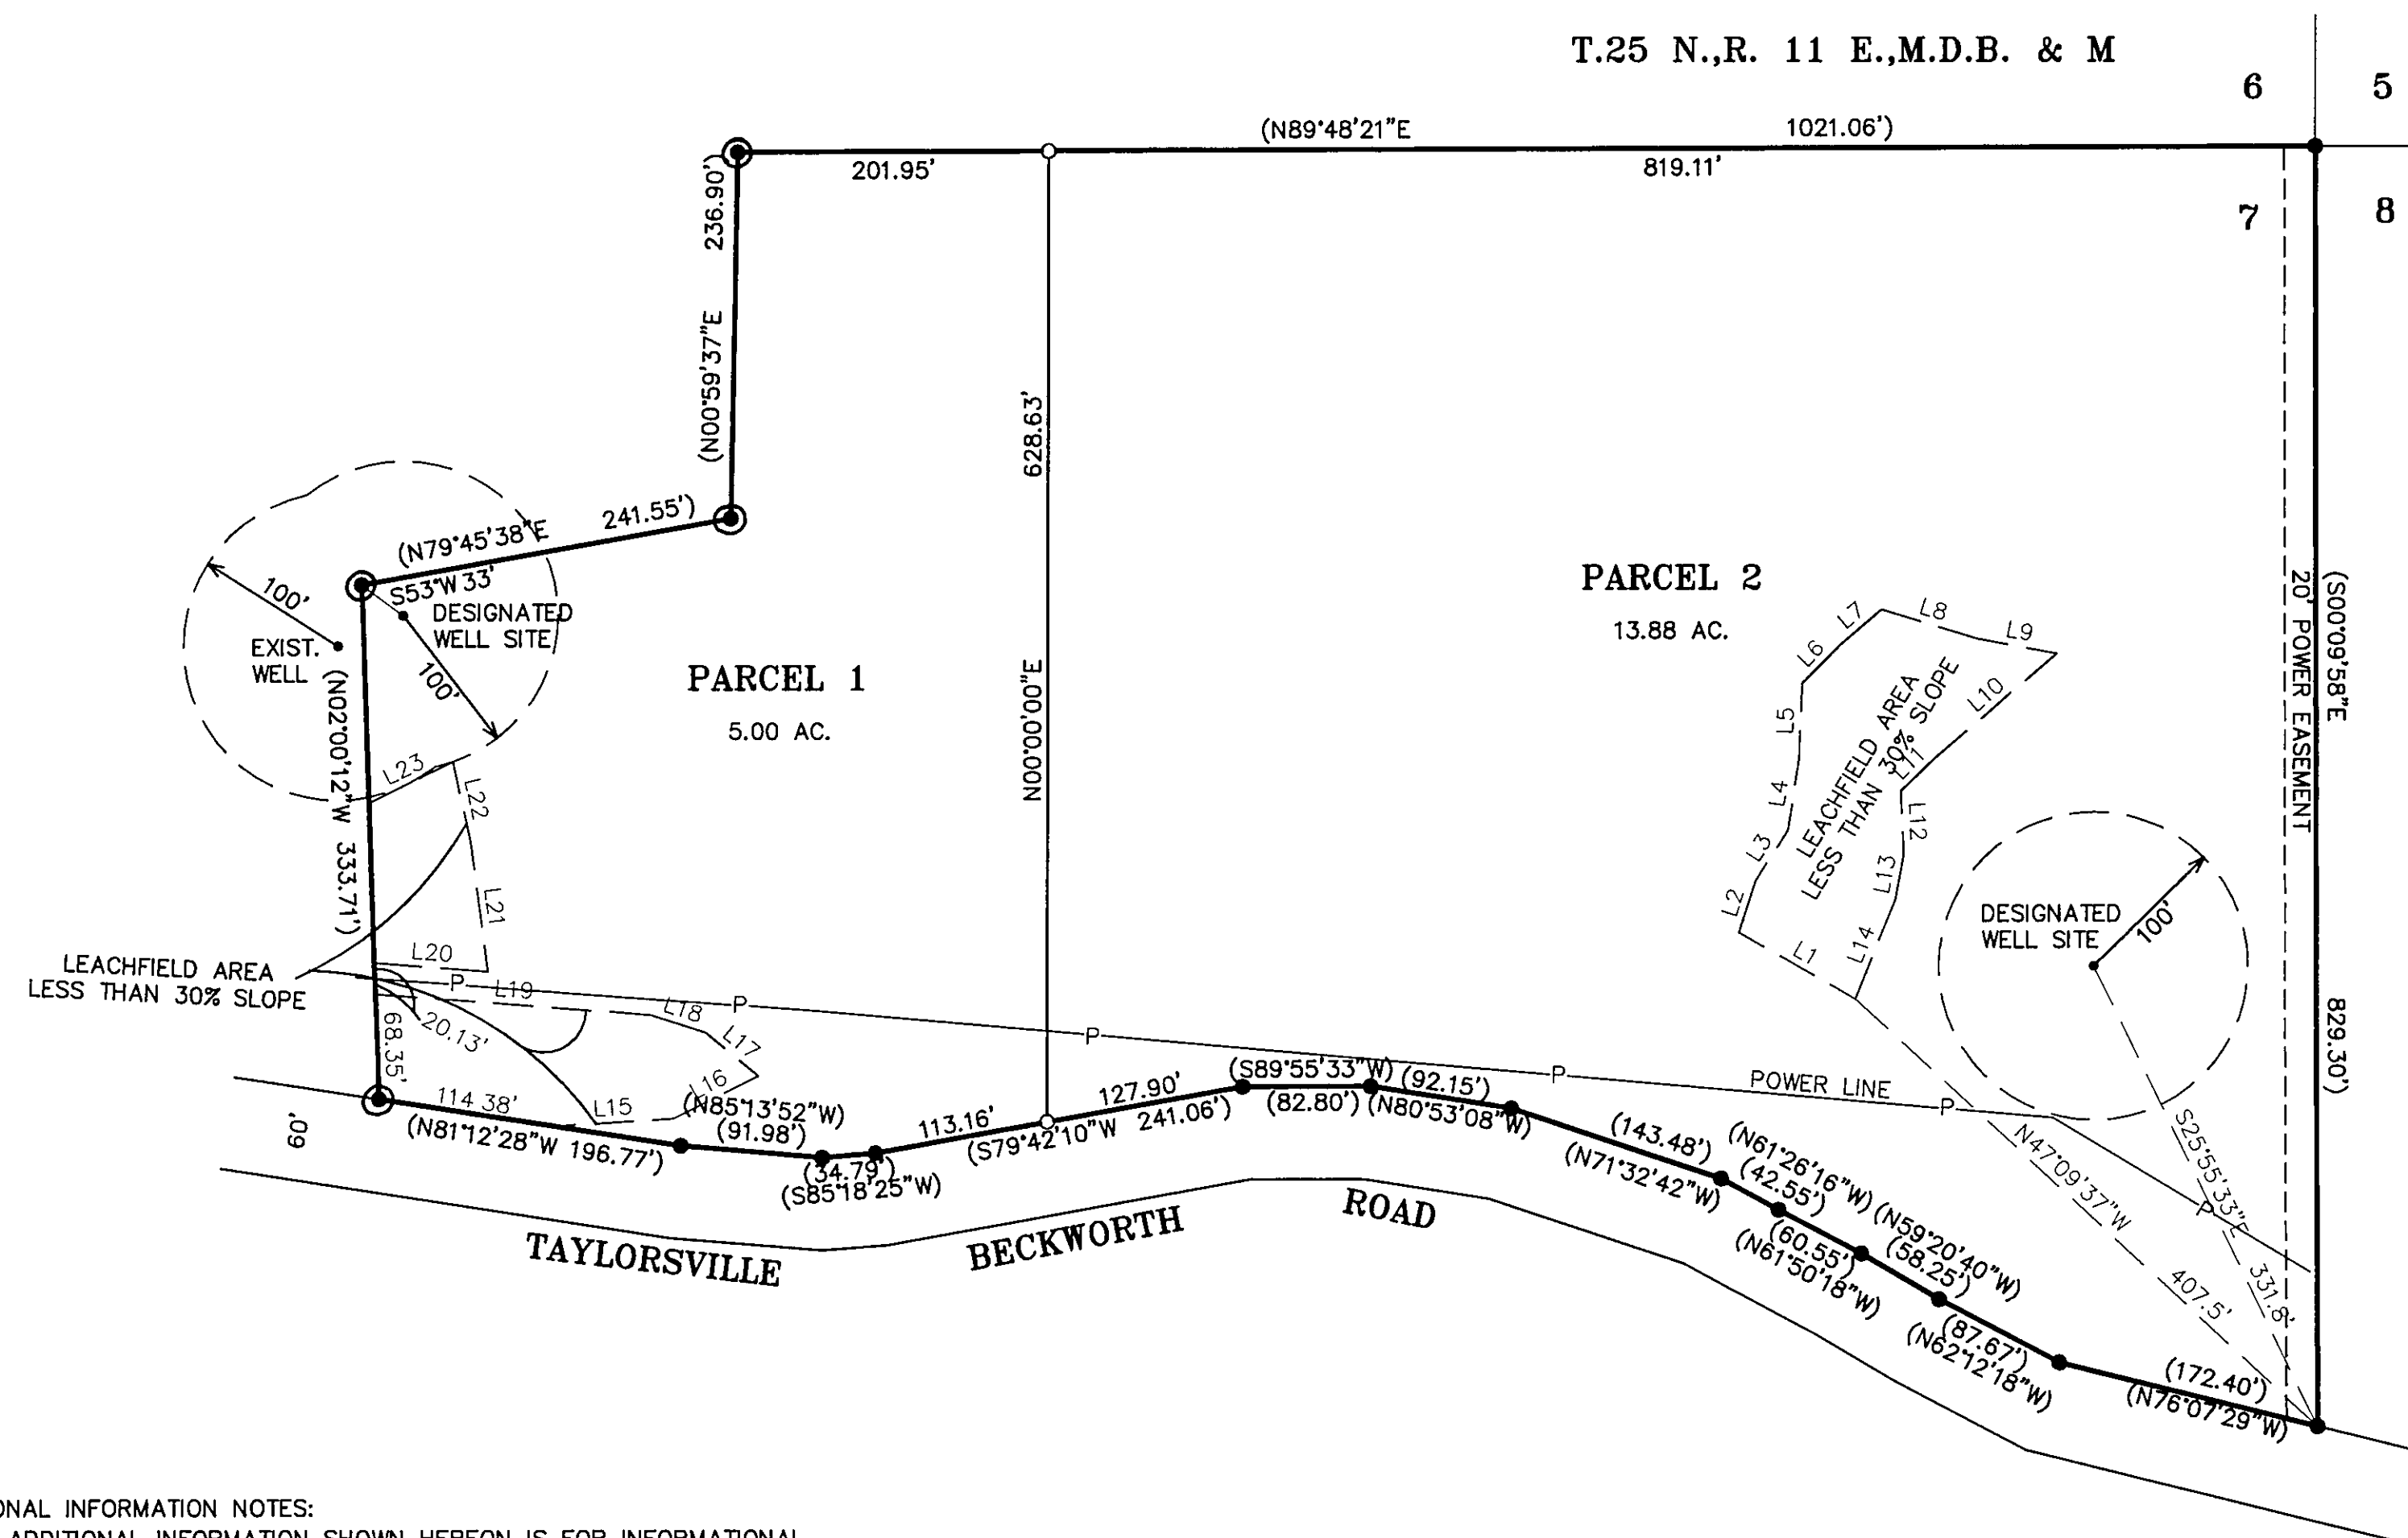

ADDITIONAL INFORMATION NOTES:

1. THE ADDITIONAL INFORMATION SHOWN HEREON IS FOR INFORMATIONAL PURPOSES, DESCRIBING CONDITIONS AS THE DATE OF FILING, AND IS NOT INTENDED TO AFFECT RECORD TITLE INTEREST.
2. THE ADDITIONAL INFORMATION SHOWN HEREON IS DERIVED FROM PUBLIC RECORDS OR REPORTS, AND DOES NOT IMPLY THE CORRECTNESS NOR SUFFICIENCY OF THOSE RECORDS OR REPORTS BY THE PREPARER.


NOTE:

1. UNDER 1275.00 et seq. OF SRA FIRE SAFE REGULATIONS AND THE PREVISIONS ARTICLE 10 OF CHAPTER 4 OF TITLE 9, COMMENCING WITH SECTION 9-4.1001 OF THE PLUMAS COUNTY CODE, EMERGENCY WATER FOR FIRE PROTECTION SHALL BE REQUIRED BEFORE FINAL INSPECTIONS FOR BUILDING CONSTRUCTION.

**ADDITIONAL INFORMATION SHEET FOR
PARCEL MAP FOR
Tyrus Herbertson & Rebecca A. Deemer**

IN SECTION 7, T.25 N., R. 11 E., M.D.B. & M.
PLUMAS COUNTY, CALIFORNIA

SCALE : 1" = 100'

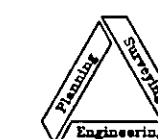

NST Engineering, Inc.

1495 Riverside Drive
Susanville, CA 96130
(530) 257-5173

2003-012

9/15/03

SHEET 3 OF 3

IIPM 132