



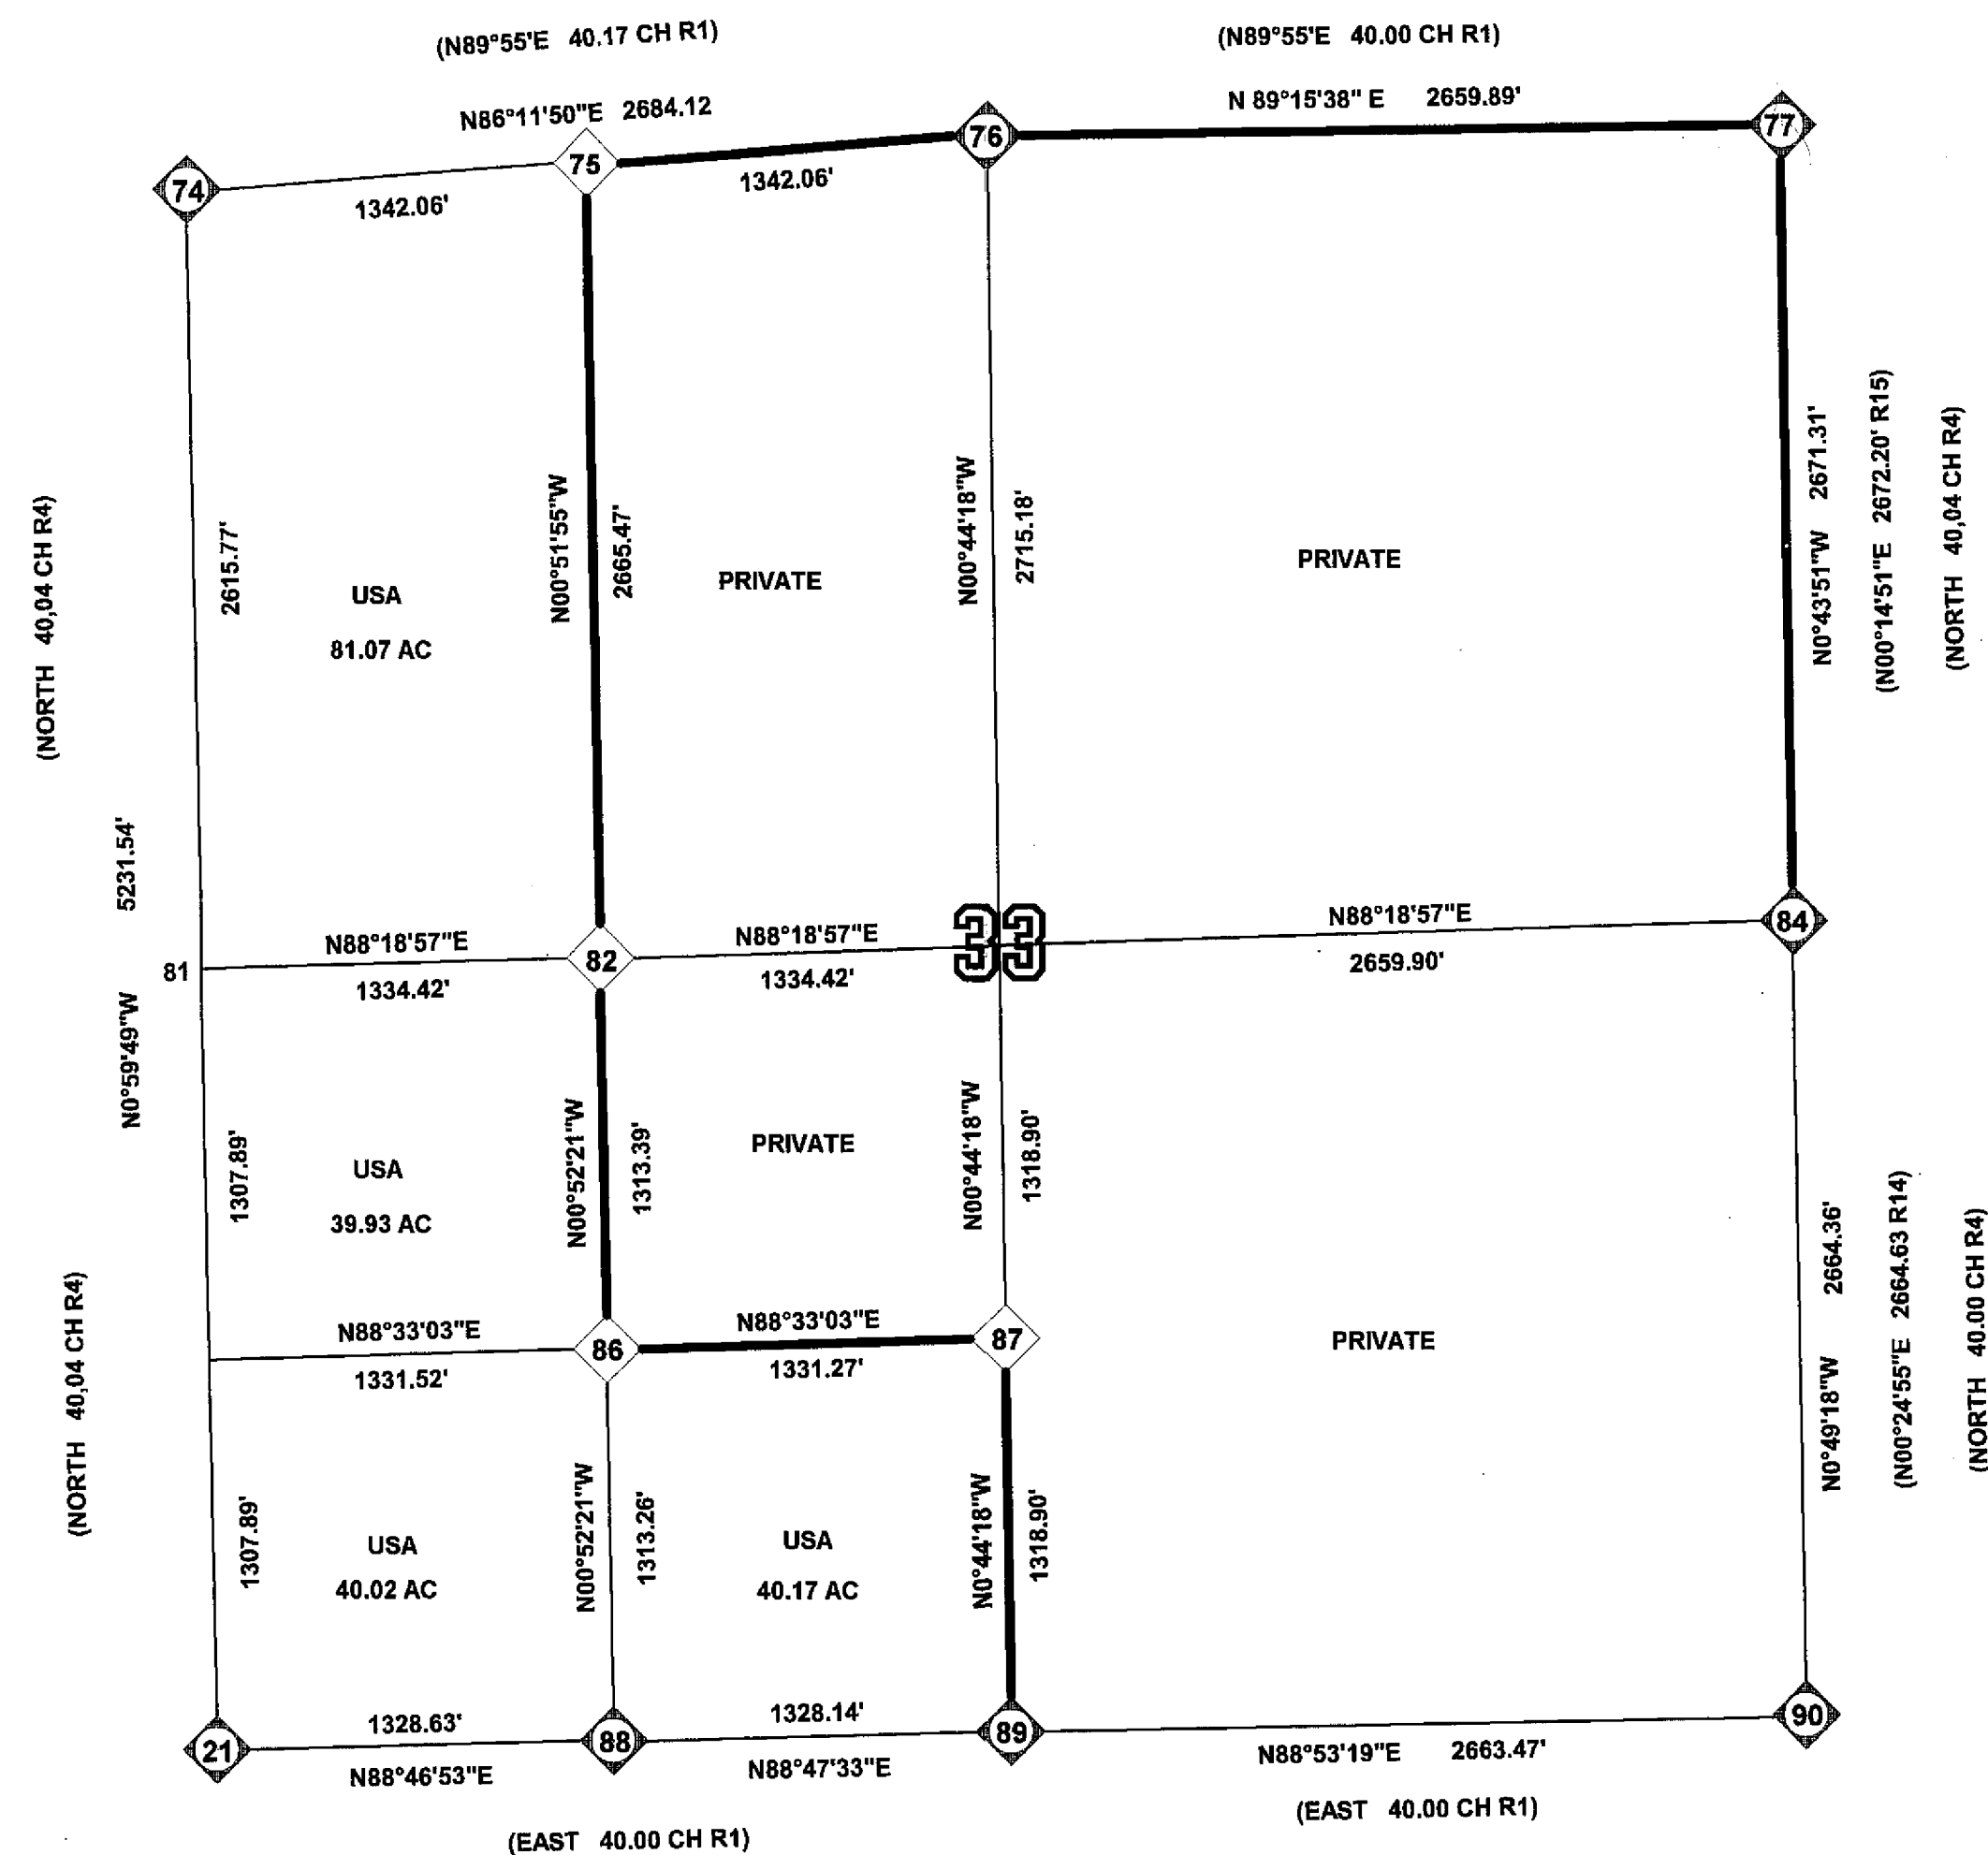

PROJECT LOCATION & CONTROL SCHEME

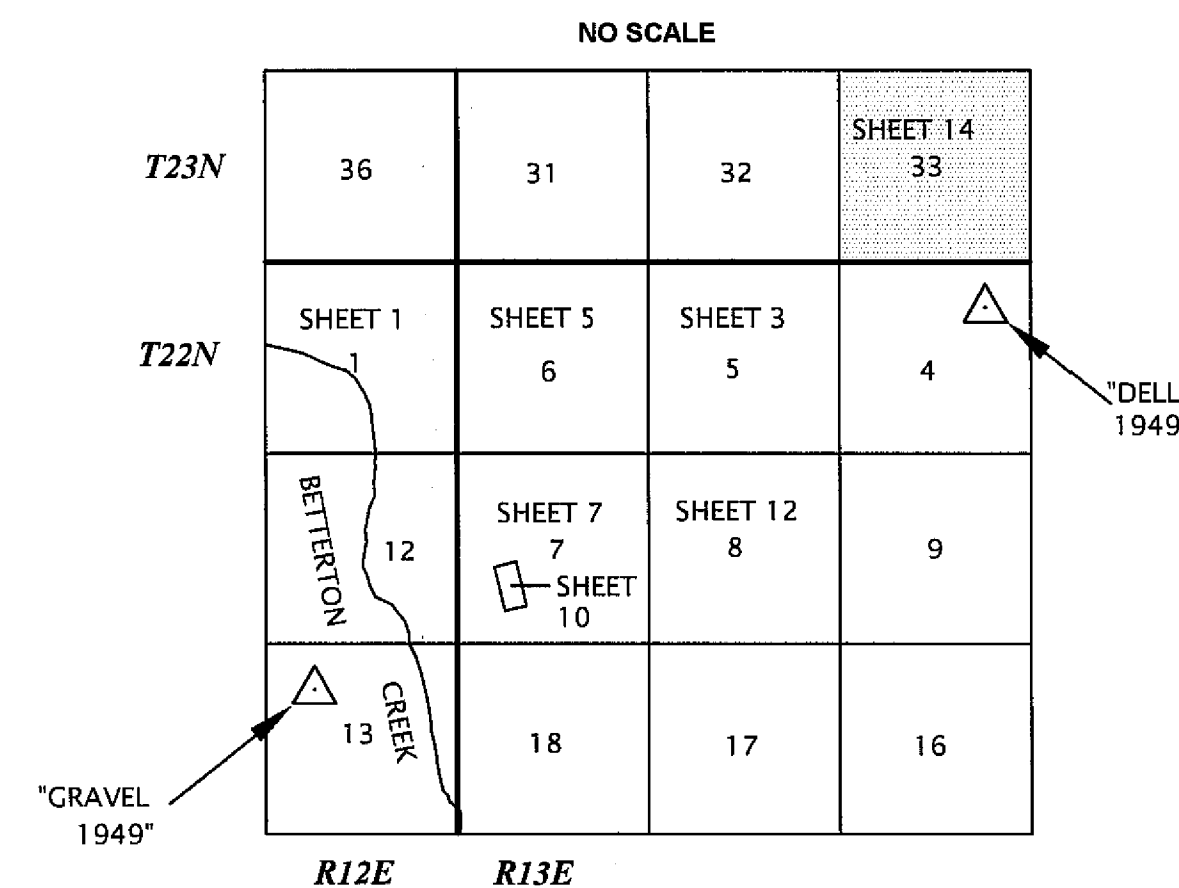

GENERAL NOTES

A STANDARD UNITED STATES FOREST SERVICE (USFS) DRIVE-IN MONUMENT IS A 5/8" DIAMETER REBAR WITH A 3-1/4" ALUMINUM CAP EDGE-MARKED WITH THE USFS LOGO.

A STANDARD BUREAU OF LAND MANAGEMENT (BLM) MONUMENT IS A 2-1/2" DIAMETER STEEL PIPE, 28" LONG WITH A 3-1/2" BRASS CAP EDGE-MARKED WITH THE BLM LOGO.

SURVEY HISTORY OF SECTION 33

R4	A. KEDDIE		1872	GLO
R1	D. HALL		1881	GLO
R14	C. BROWN	RCE 22836	1982	6RS86
R15	J. HAMBY	LS 2843	1993	10PM87

CALIFORNIA COORDINATE SYSTEM OF 1983 (CCS83), ZONE 1

CORNER	NORTHING	EASTING
21	1816116.1193	6973780.1334
74	1821346.8686	6973689.1196
76	1821524.8854	6976367.3311
77	1821559.2079	6979026.9999
81	1818731.4939	6973734.6265
84	1818888.1141	6979061.0746
89	1816172.3623	6976436.3142
90	1816224.0208	6979099.2799

CREW:
B.SNOW J.SCHMIDT
D.GREENWELL R.KNOETTGEN

DRAWN BY:
R.KNOETTGEN & B.SNOW

RECORD OF SURVEY
SECTION 1 T22N R12E, SECTIONS 5,6,7&8 T22N R13E,
SECTION 33 T23N R13E
PLUMAS COUNTY, CALIFORNIA
FOR
PLUMAS NATIONAL FOREST
PO BOX 11500 QUINCY, CALIFORNIA 95971

SHEET 14 OF 15

