
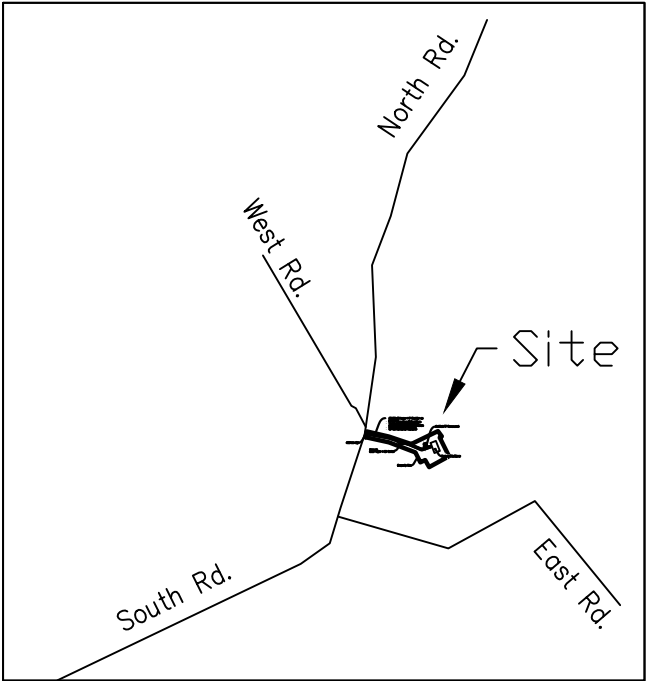


Fire Safe Driveway Site Plan

Owner: Jim Jones IV

APN: 123 - 456 - 789
Date: Jan. 2nd 2022

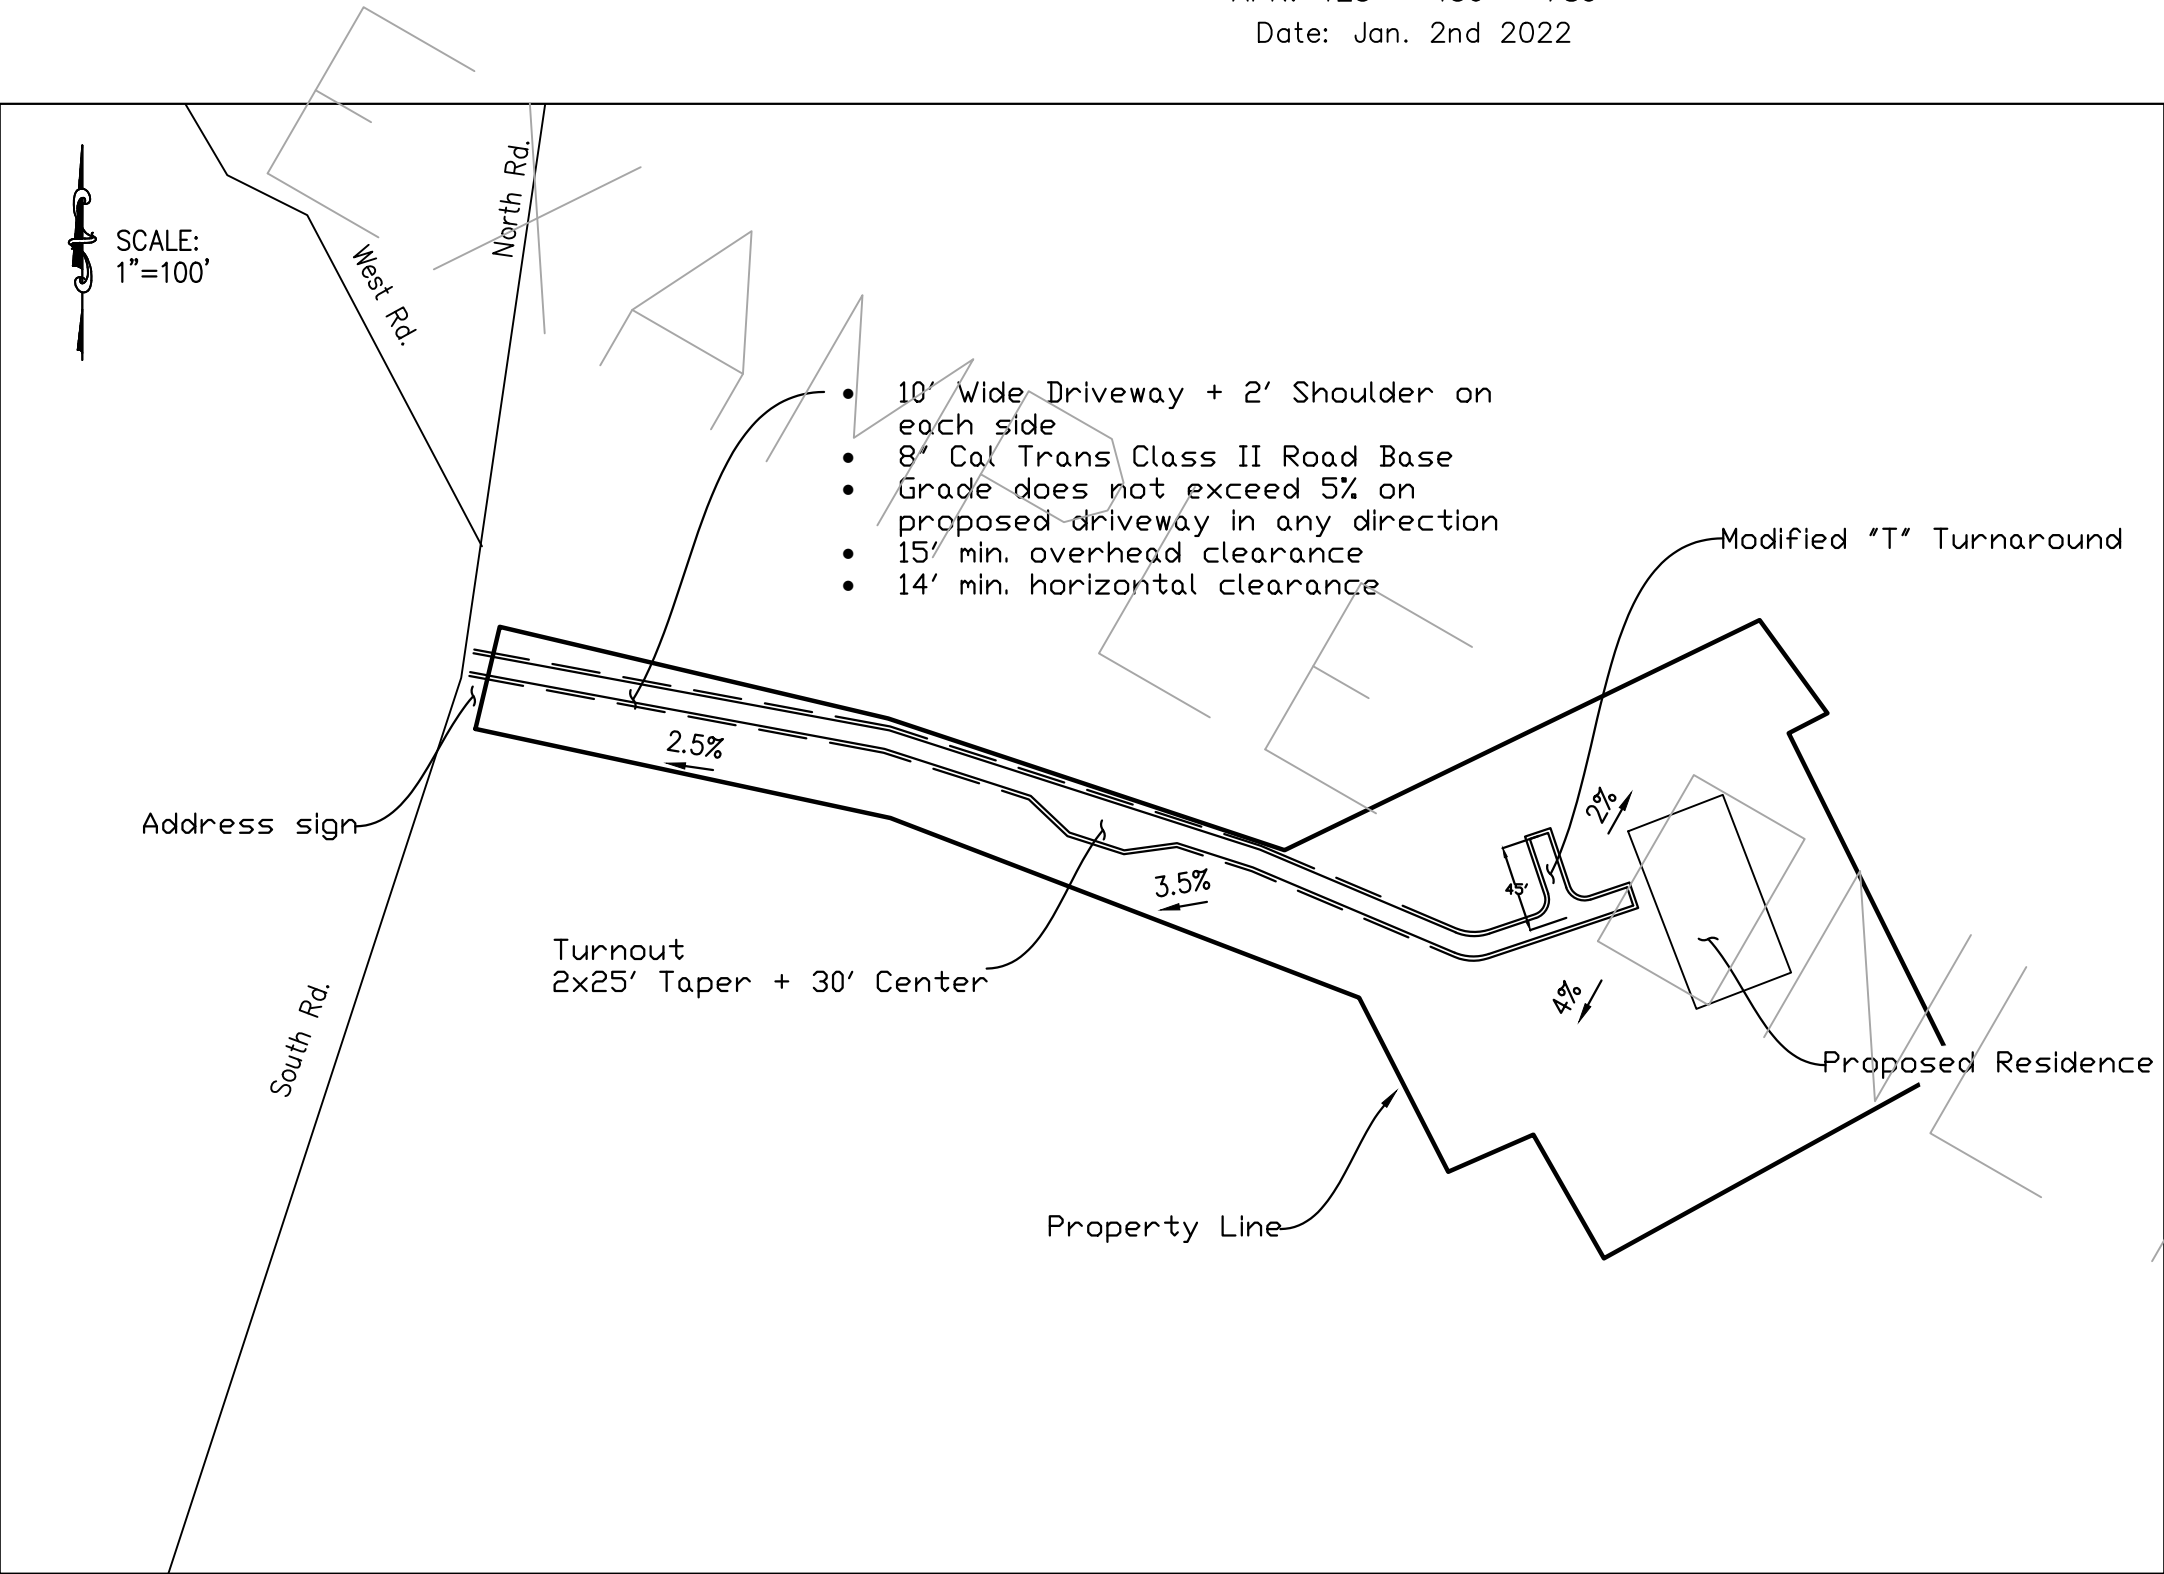

Vicinity Map
NTS

Driveway Notes:

- Driveway Surfacing and Materials:
- 8" Cal Trans Class II Road Base
- All Base Rock to be compacted to 95% relative compaction rating.
- No Gates
 - No cuts/fills


Site Plan

Fire Safe Driveway Site Plan


Owner: _____

APN: ____ - ____ - ____

Date: _____

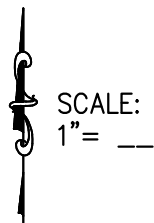

Site Plan

 

Vicinity Map
NTS

Driveway Notes:

Driveway Surfacing and Materials:

All Base Rock to be compacted to 95% relative compaction rating.