

COUNTY SURVEYOR'S STATEMENT

THIS CORNER RECORD WAS RECEIVED March 9th 2001

AND EXAMINED AND FILED March 16th 2001

R. Tom Hunter
R. TOM HUNTER RCE 30515
COUNTY SURVEYOR
LICENSE EXPIRES 3/31/04




LEGEND

- SET 1/2" REBAR & CAP P.L.S. 6051
- FOUND 1/2" REBAR & CAP LS 2843
- (R) RECORD INFORMATION PER 2 M. 2

SURVEYOR'S STATEMENT


THIS CORNER RECORD WAS PREPARED BY ME OR UNDER MY
DIRECTION IN CONFORMANCE WITH THE LAND SURVEYOR'S ACT
ON MARCH 7, 2001.

Gerald Joseph Tibbadeaux
GERALD JOSEPH TIBBEDEAUX
P.L.S. 6051
LICENSE EXPIRES 6/30/01

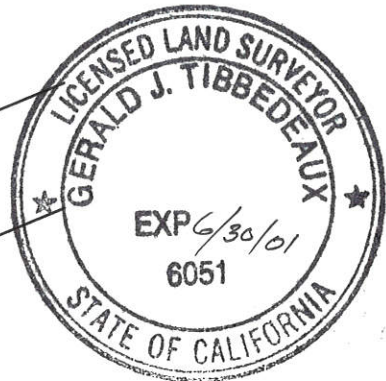

CORNER RECORD
FOR
MARION COONS

A PART OF LOT 13, BLOCK 66 OF
A RE-SUBDIVISION OF A PORTION
OF THE SECOND NORTH ADDITION TO
PORTOLA TOWNSITE, BOOK 2 OF MAPS, PAGE 2
WITHIN SEC. 36, T. 23N., R. 13E., M.D.M.
PORTOLA, PLUMAS COUNTY, CALIFORNIA
SCALE 1 INCH = 100 FEET MARCH 2001

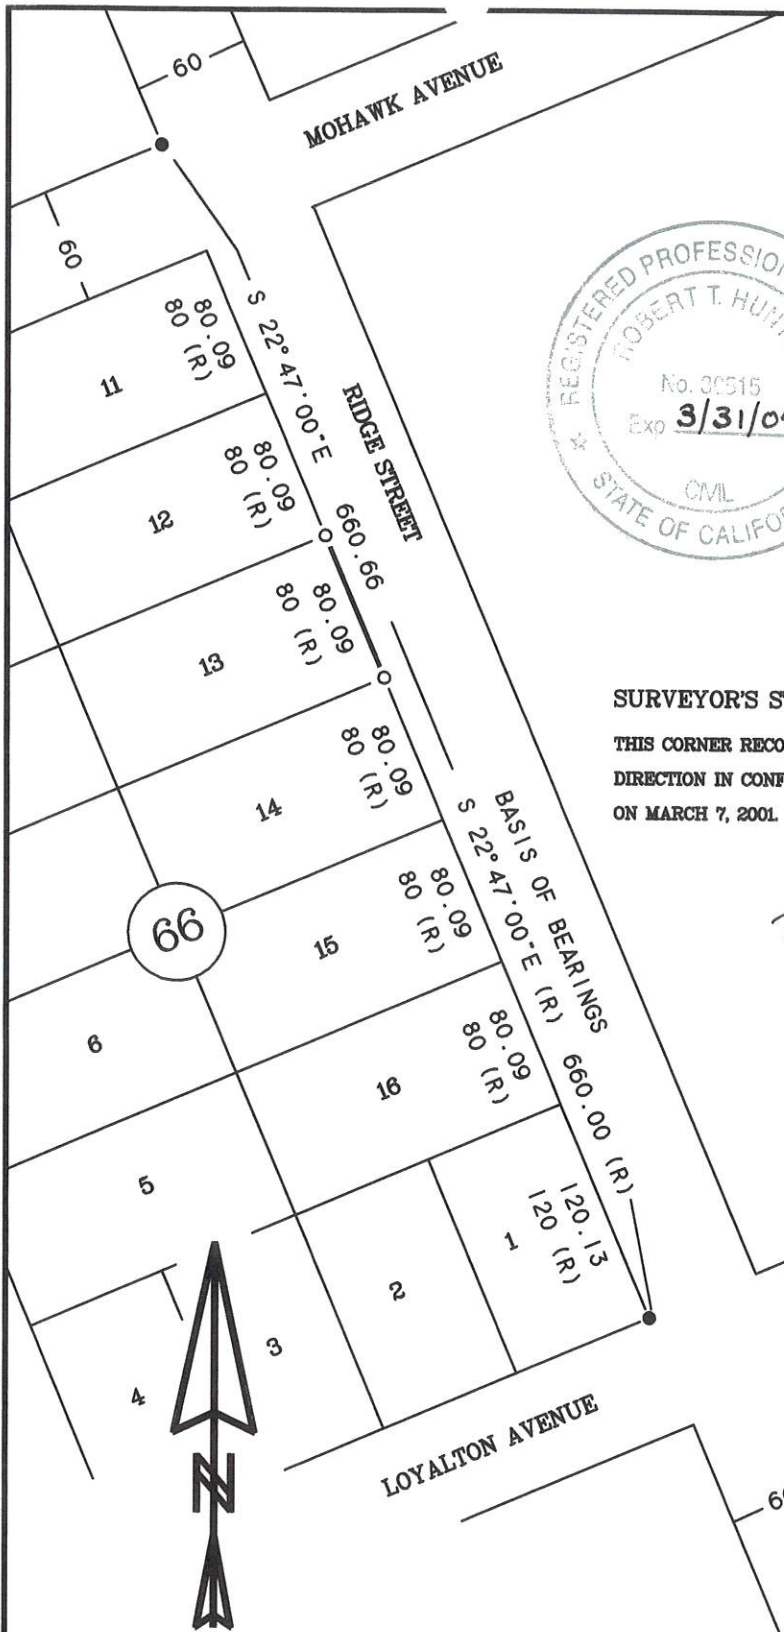

D:\01-05BW\01-05-1

SCALE 1 INCH = 100 FEET

Tibbadeaux Surveying
P.O. Box 1960 / 565 Ridge St.
Portola, CA 96122
(530) 832-5772

D:/01-02BW/01-02-1