

| COLOR  | LAYER                                                         |
|--------|---------------------------------------------------------------|
| RED    | SECTIONS AND BLOCKS                                           |
| PURPLE | UTILITIES                                                     |
| PURPLE | AIRPORT                                                       |
| PURPLE | STRUCTURE, "HOUSE"                                            |
| PURPLE | RAILROADS, GLO TRAVERSE                                       |
| PURPLE | ASSESSOR'S PARCEL NUMBER, TOWNSHIP, CITY LIMITS, COUNTY LINES |
| PURPLE | FLOOD SURVEY                                                  |
| PURPLE | SUBDIVISIONAL TRACT LINES                                     |
| PURPLE | WATER                                                         |
| PURPLE | ASSESSOR'S PARCEL PROPERTY LINES                              |
| PURPLE | ADJACENT PARCEL, PAGE OR BOOK REFERENCE                       |
| PURPLE | HIWAYS, STREETS, ROADS AND TEXT                               |
| PURPLE | GOLF COURSE                                                   |
| PURPLE | MINERAL SURVEYS, PATENTS, RIGHTS                              |
| PURPLE | LOT & PARCEL DESIGNATORS, TICK MARKS AND TEXT                 |
| PURPLE | ALTERED PARCEL LINES AND BRIDGES                              |
| PURPLE | MOUNTAIN LOCATION                                             |
| PURPLE | FENCE LINE                                                    |
| PURPLE | TAX RATE AREA                                                 |
| PURPLE | DIMENSIONAL TEXT                                              |

DRAWN BY GREGORY WITHROW




NOTE: ALL INFORMATION SHOWN ON ASSESSOR PARCEL MAPS ARE FOR ASSESSOR'S OFFICE USE AND DO NOT NECESSARILY CONSTITUTE LEGAL LOTS. NO LIABILITY IS ASSUMED FOR THE ACCURACY OF THE DATA SHOWN.

POR. SEC. 22 & 23, T. 24 N., R. 8 E., M.D.B.&M.

Tax Rate Area  
53-063

113-20

1" = 400'

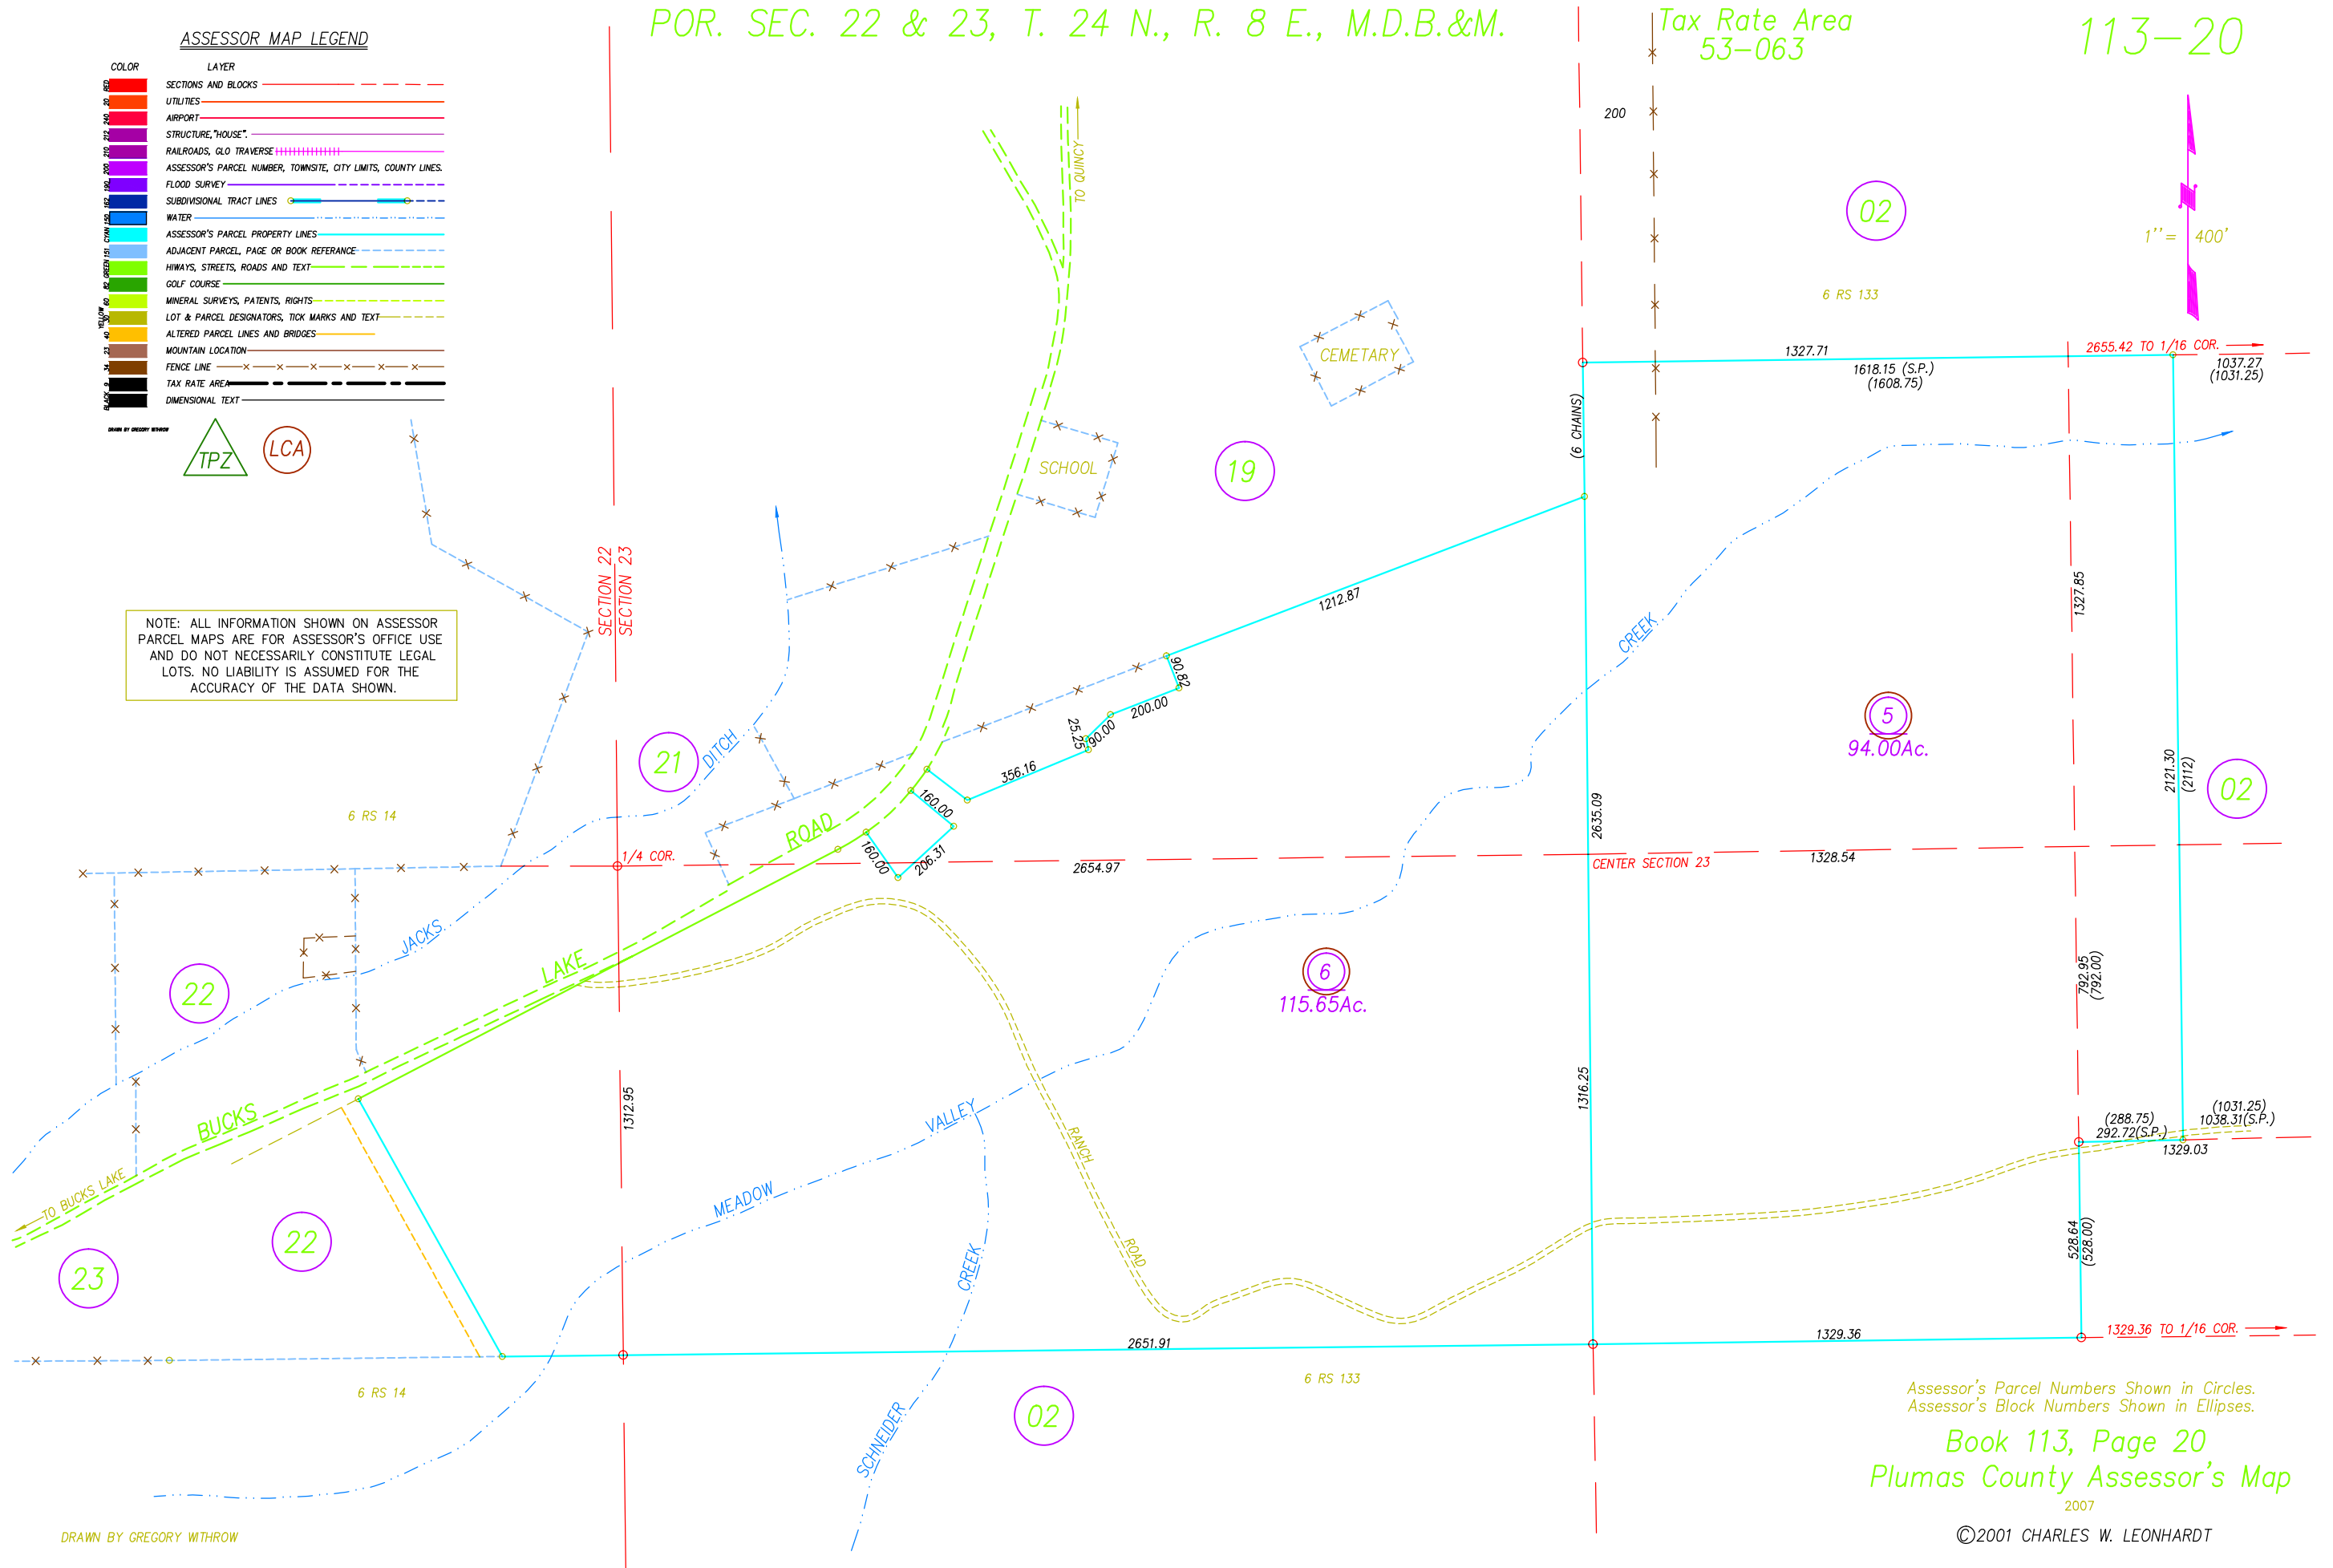

Assessor's Parcel Numbers Shown in Circles.  
Assessor's Block Numbers Shown in Ellipses.

Book 113, Page 20  
Plumas County Assessor's Map

2007

DRAWN BY GREGORY WITHROW

©2001 CHARLES W. LEONHARDT