

POR. SEC. 14, T. 24 N., R. 9 E., M.D.B.&M.


115-13

NOTE: ALL INFORMATION SHOWN ON ASSESSOR  
PARCEL MAPS ARE FOR ASSESSOR'S OFFICE USE  
AND DO NOT NECESSARILY CONSTITUTE LEGAL  
LOTS. NO LIABILITY IS ASSUMED FOR THE  
ACCURACY OF THE DATA SHOWN.

Tax Rate Area  
53-047  
53-117

1" = 200'

| ASSESSOR MAP LEGEND |                                                                |
|---------------------|----------------------------------------------------------------|
| COLOR               | LAYER                                                          |
| RED                 | SECTIONS AND BLOCKS                                            |
| PINK                | UTILITIES                                                      |
| PURPLE              | AIRPORT                                                        |
| PURPLE              | STRUCTURE, "HOUSE"                                             |
| PURPLE              | RAILROADS, GLO TRAVERSE                                        |
| PURPLE              | ASSESSOR'S PARCEL NUMBER, TOWNSITE, CITY LIMITS, COUNTY LINES. |
| PURPLE              | FLOOD SURVEY                                                   |
| PURPLE              | SUBDIVISIONAL TRACT LINES                                      |
| PURPLE              | WATER                                                          |
| PURPLE              | ASSESSOR'S PARCEL PROPERTY LINES                               |
| PURPLE              | ADJACENT PARCEL, PAGE OR BOOK REFERENCE                        |
| PURPLE              | HIWAYS, STREETS, ROADS AND TEXT                                |
| PURPLE              | GOLF COURSE                                                    |
| PURPLE              | MINERAL SURVEYS, PATENTS, RIGHTS                               |
| PURPLE              | LOT & PARCEL DESIGNATORS, TICK MARKS AND TEXT                  |
| PURPLE              | ALTERED PARCEL LINES AND BRIDGES                               |
| PURPLE              | MOUNTAIN LOCATION                                              |
| PURPLE              | FENCE LINE                                                     |
| PURPLE              | TAX RATE AREA                                                  |
| PURPLE              | DIMENSIONAL TEXT                                               |

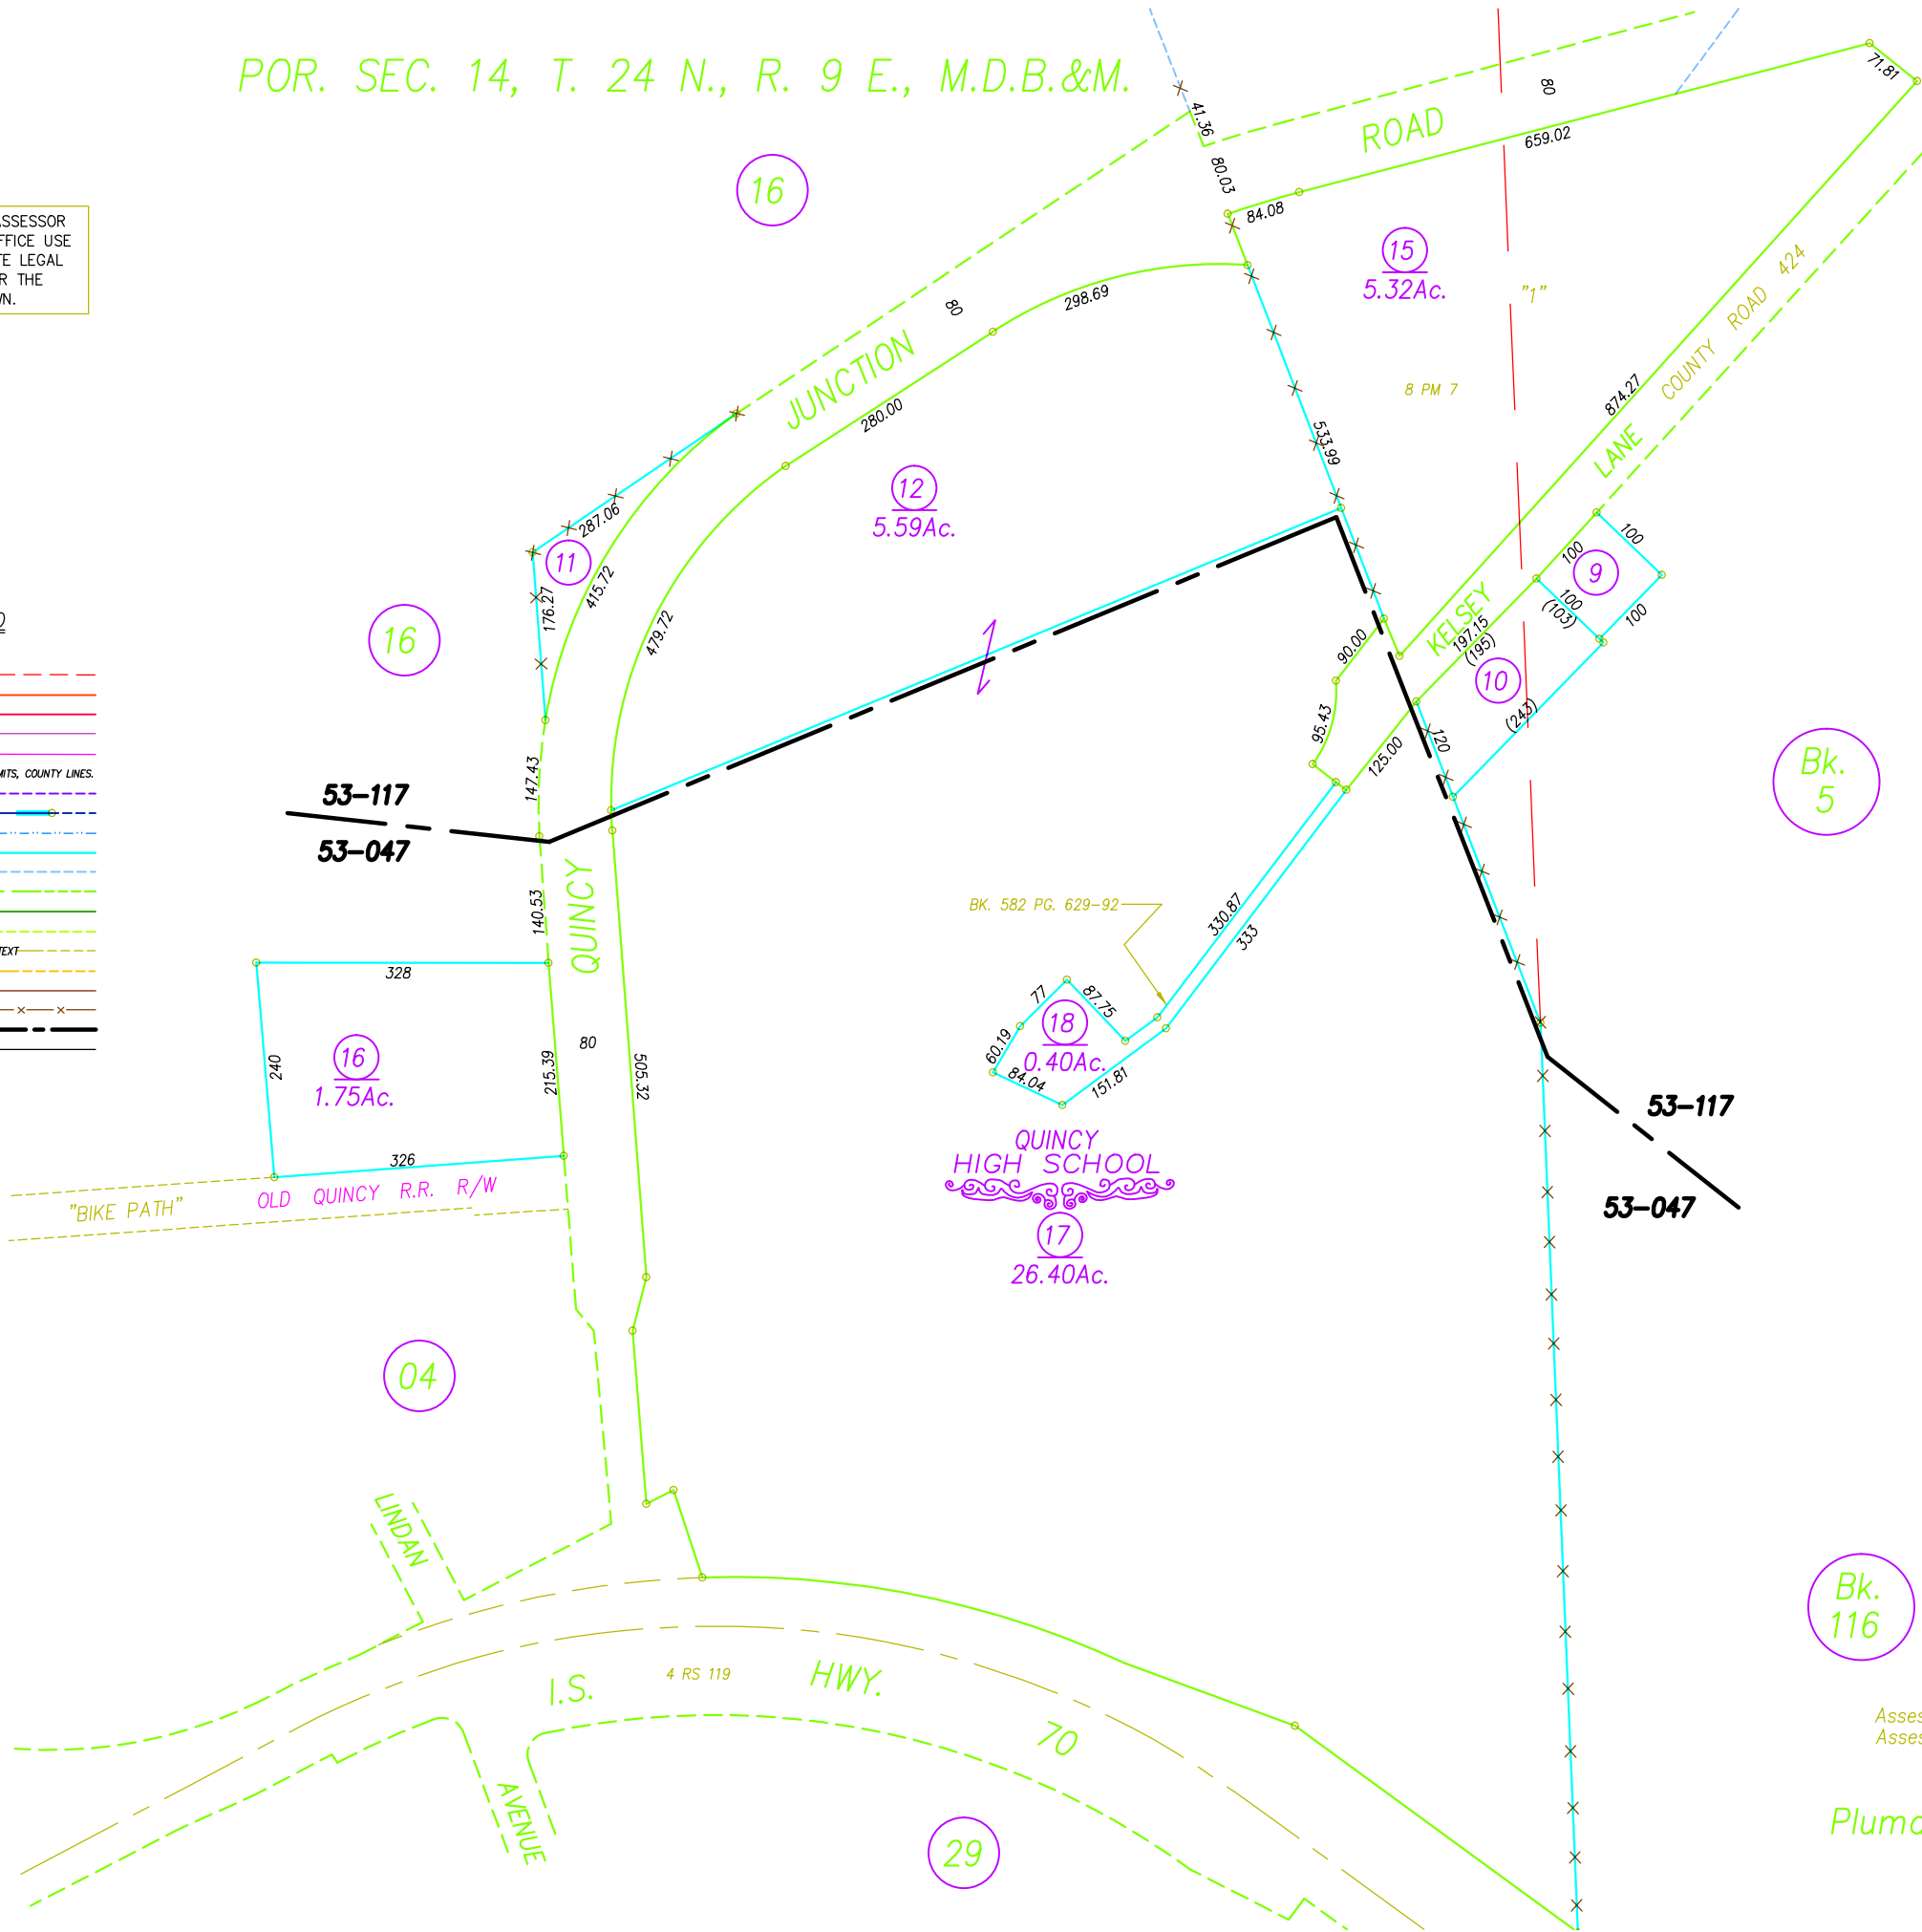

Assessor's Parcel Numbers Shown in Circles.  
Assessor's Block Numbers Shown in Ellipses.

Book 115, Page 13  
Plumas County Assessor's Map

2007  
© 2001 CHARLES W. LEONHARDT

DRAWN BY GREGORY WITHROW