


POR. SECS. 14 & 15, T. 24 N., R. 9 E., M.D.B.&M.

Tax Rate Area
53-043
53-047
53-048
53-051

115-26

NOTE: ALL INFORMATION SHOWN ON ASSESSOR
PARCEL MAPS ARE FOR ASSESSOR'S OFFICE USE
AND DO NOT NECESSARILY CONSTITUTE LEGAL
LOTS. NO LIABILITY IS ASSUMED FOR THE
ACCURACY OF THE DATA SHOWN.

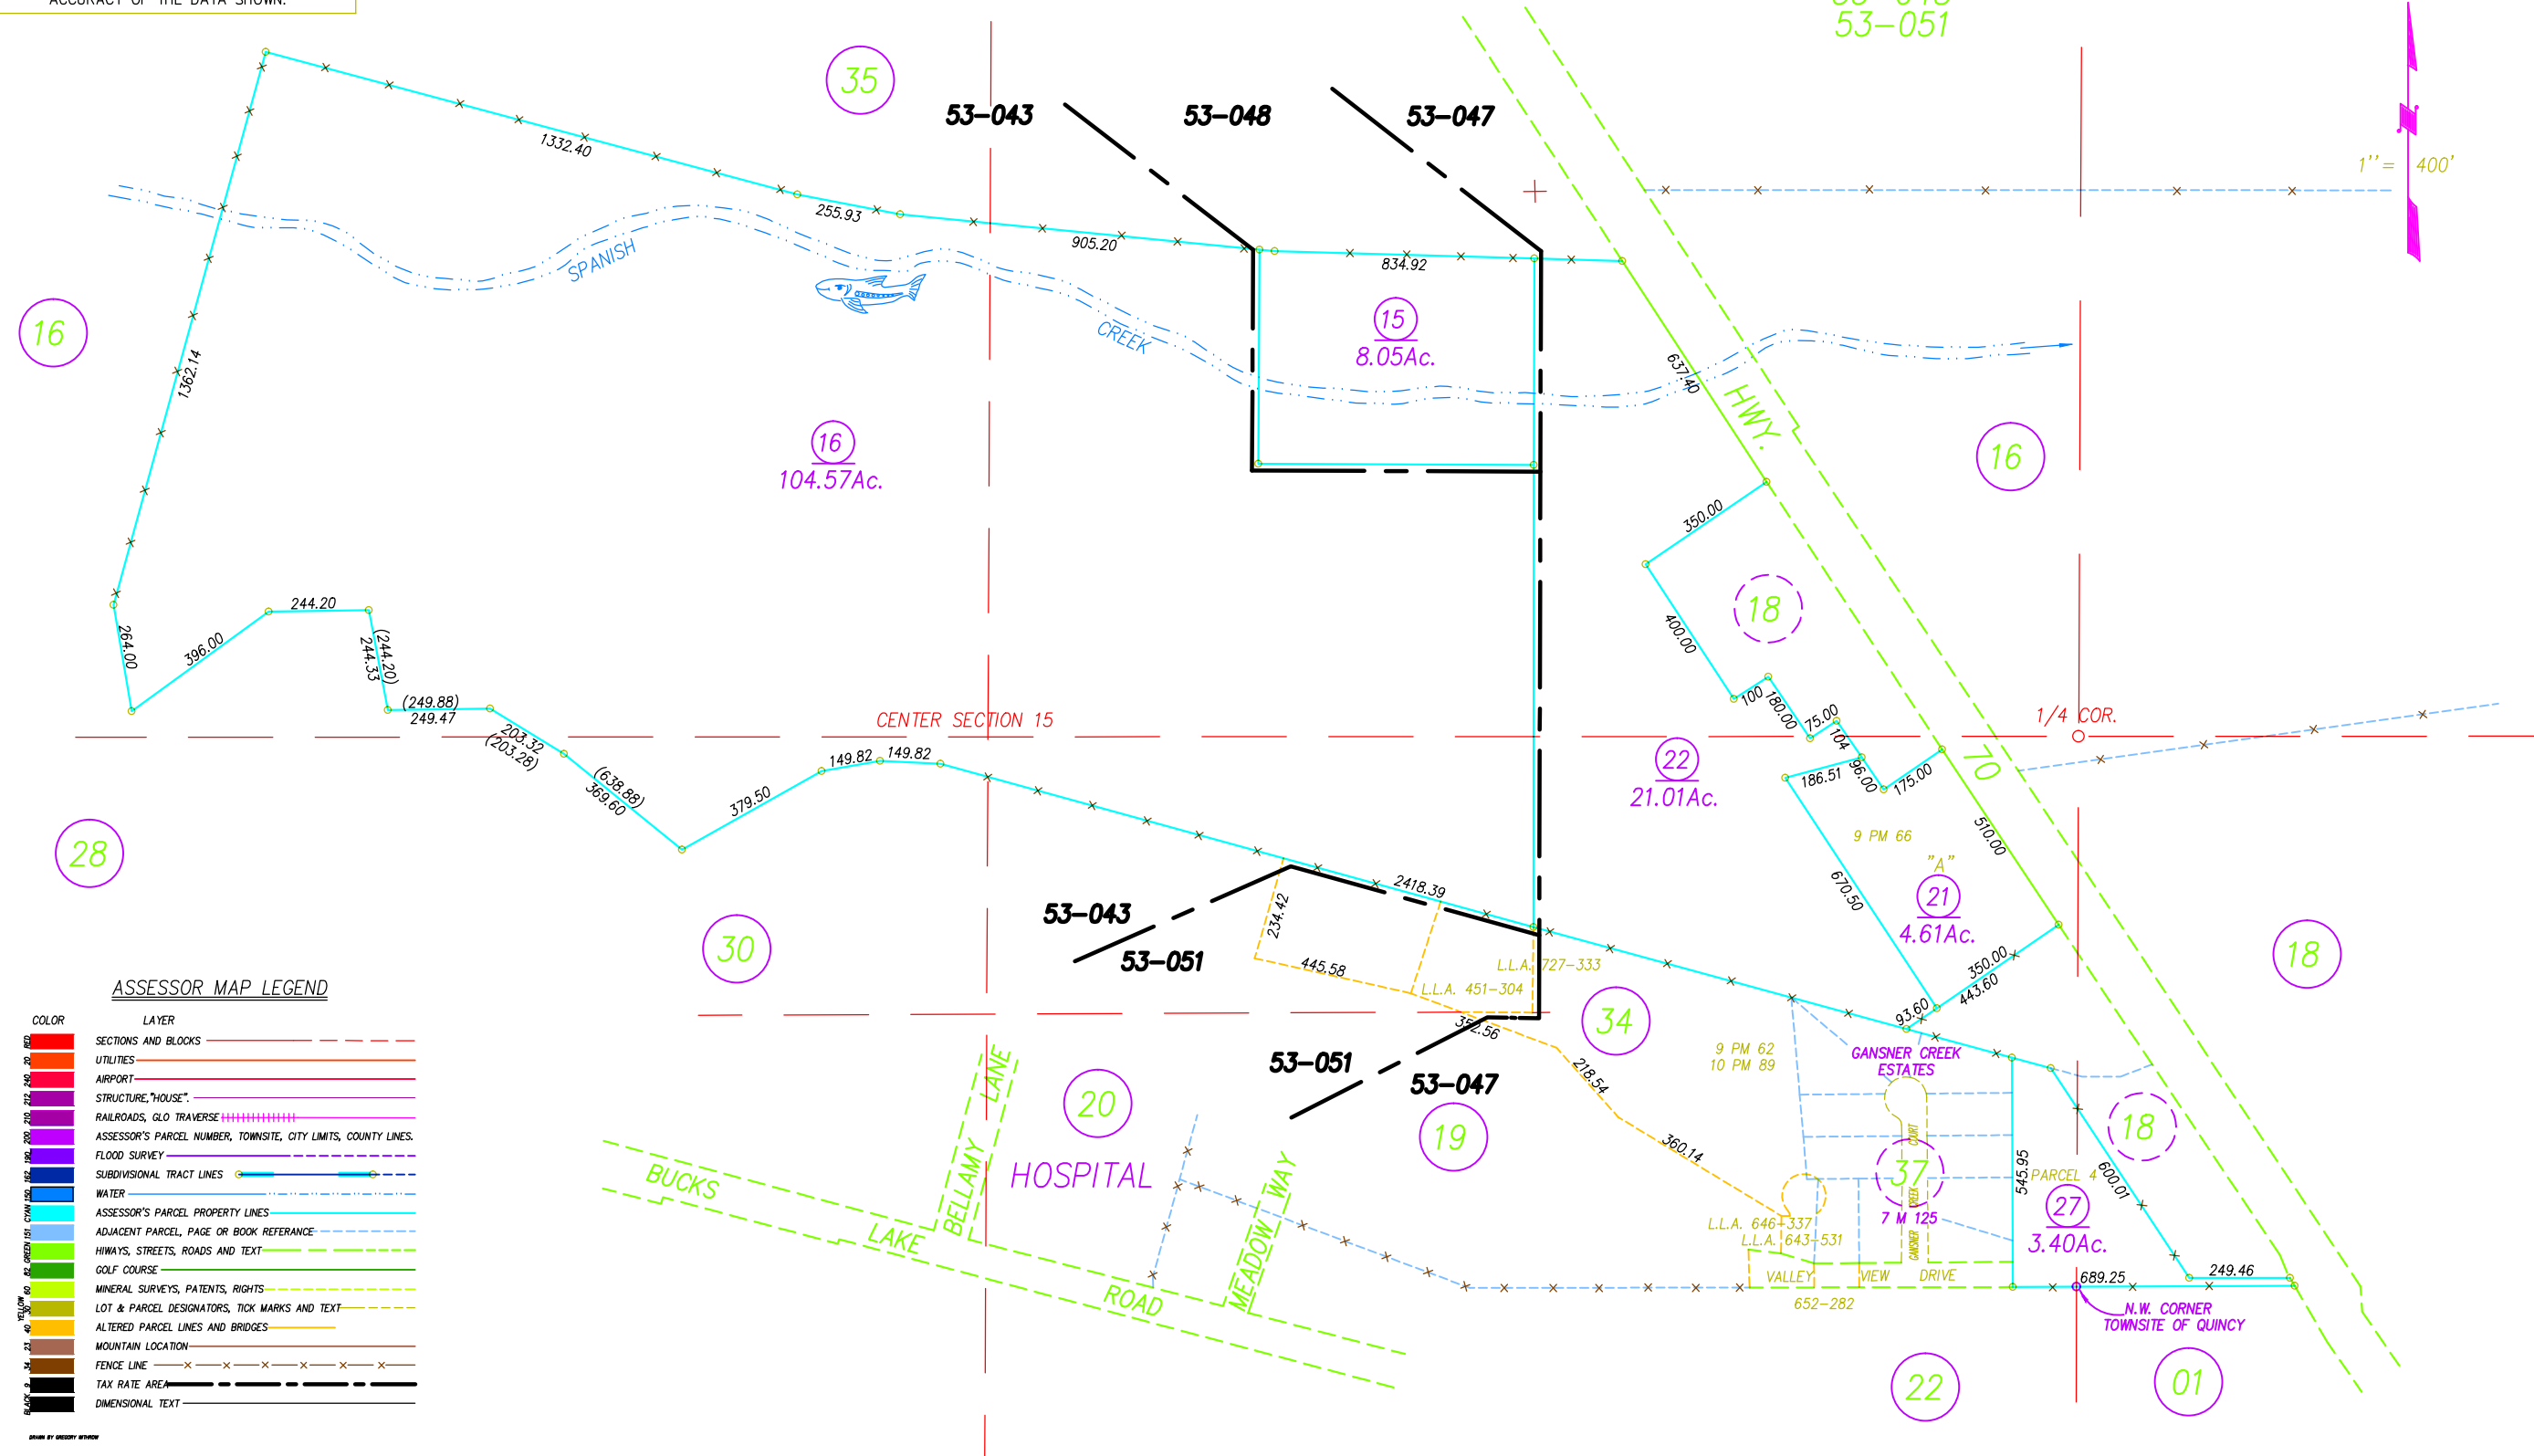

ASSESSOR MAP LEGEND

COLOR	LAYER
RED	SECTIONS AND BLOCKS
PINK	UTILITIES
PURPLE	AIRPORT
ORANGE	STRUCTURE, "HOUSE"
GREEN	RAILROADS, GLO TRAVERSE
BLUE	ASSESSOR'S PARCEL NUMBER, TOWNSHIP, CITY LIMITS, COUNTY LINES
YELLOW	FLOOD SURVEY
CYAN	SUBDIVISIONAL TRACT LINES
WHITE	WATER
BLACK	ASSESSOR'S PARCEL PROPERTY LINES
GRAY	ADJACENT PARCEL, PAGE OR BOOK REFERENCE
BROWN	HIWAYS, STREETS, ROADS AND TEXT
TEAL	GOLF COURSE
PURPLE	MINERAL SURVEYS, PATENTS, RIGHTS
ORANGE	LOT & PARCEL DESIGNATORS, TICK MARKS AND TEXT
GREEN	ALTERED PARCEL LINES AND BRIDGES
BROWN	MOUNTAIN LOCATION
BLACK	FENCE LINE
BLACK	TAX RATE AREA
BLACK	DIMENSIONAL TEXT

Assessor's Parcel Numbers Shown in Circles.
Assessor's Block Numbers Shown in Ellipses.

Book 115, Page 26
Plumas County Assessor's Map

2007
©2001 CHARLES W. LEONHARDT

DRAWN BY GREGORY WITHROW
2/2/2007