
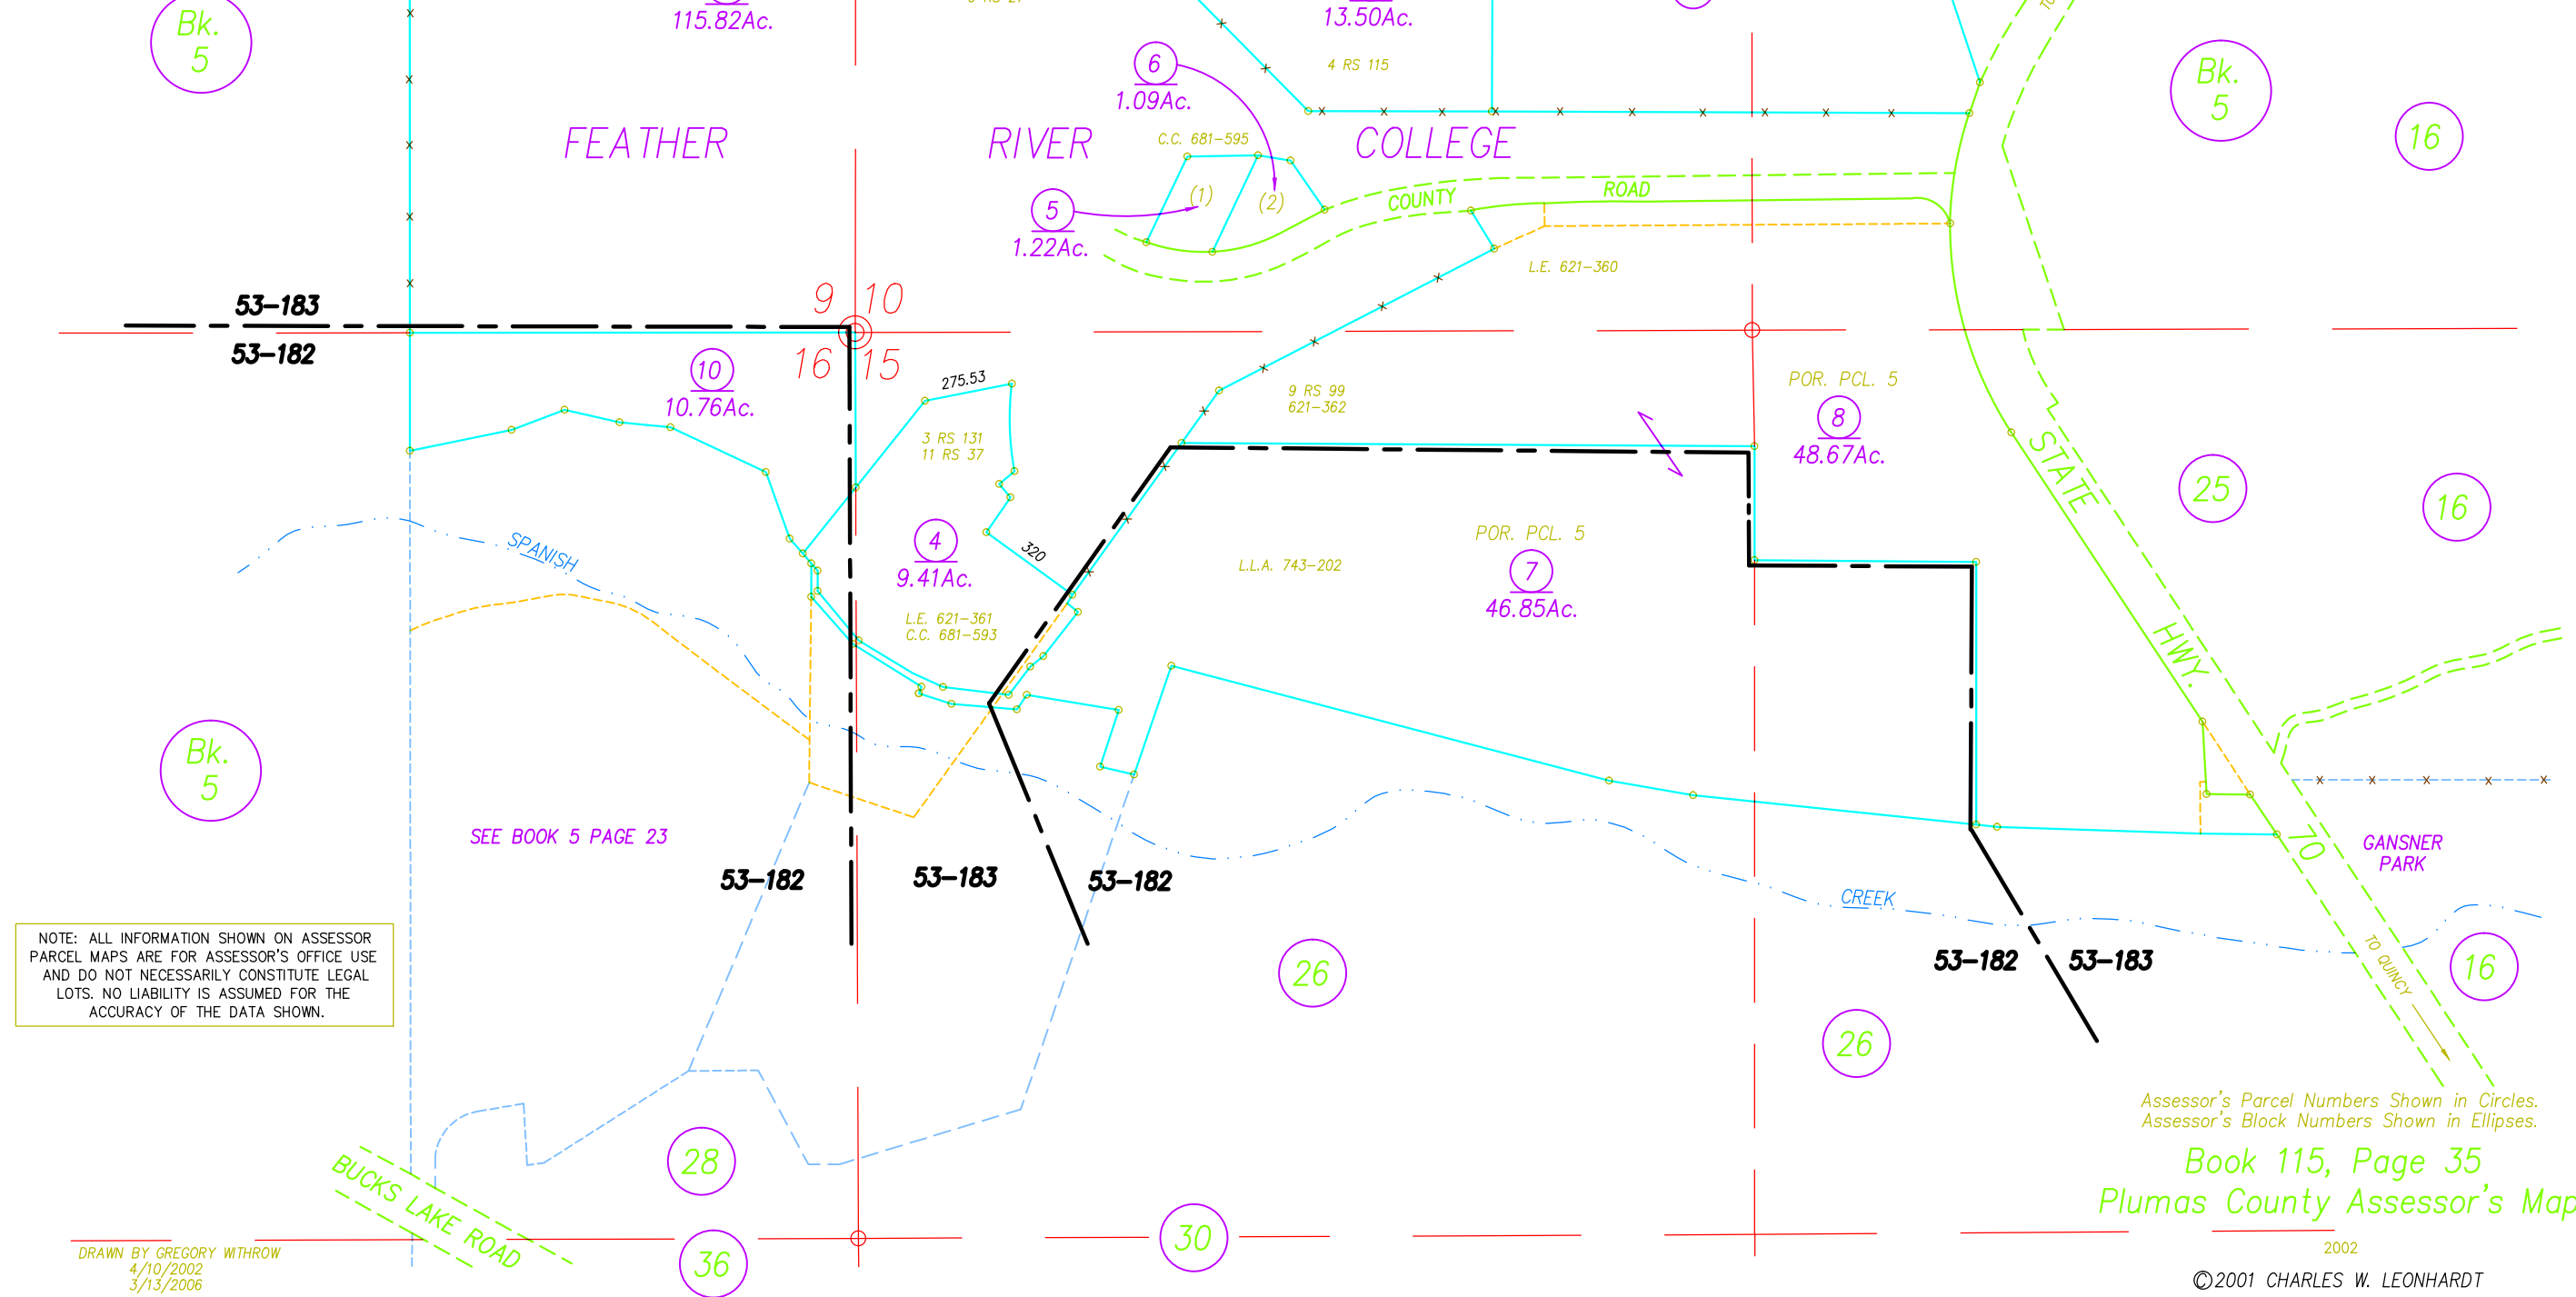


POR. SECS. 9,10,15,16 T. 24 N., R. 9 E., M.D.B.&M.

Tax Rate Area  
53-182  
53-183

115-35

| ASSESSOR MAP LEGEND |                                                                |
|---------------------|----------------------------------------------------------------|
| COLOR               | LAYER                                                          |
| RED                 | SECTIONS AND BLOCKS                                            |
| PINK                | UTILITIES                                                      |
| PURPLE              | AIRPORT                                                        |
| ORANGE              | STRUCTURE, "HOUSE"                                             |
| GREEN               | RAILROADS, GLO TRAVERSE                                        |
| BLUE                | ASSESSOR'S PARCEL NUMBER, TOWNSHIP, CITY LIMITS, COUNTY LINES. |
| YELLOW              | FLOOD SURVEY                                                   |
| WHITE               | SUBDIVISIONAL TRACT LINES                                      |
| WHITE               | WATER                                                          |
| WHITE               | ASSESSOR'S PARCEL PROPERTY LINES                               |
| WHITE               | ADJACENT PARCEL, PAGE OR BOOK REFERENCE                        |
| WHITE               | HIWAYS, STREETS, ROADS AND TEXT                                |
| WHITE               | GOLF COURSE                                                    |
| WHITE               | MINERAL SURVEYS, PATENTS, RIGHTS                               |
| WHITE               | LOT & PARCEL DESIGNATORS, TICK MARKS AND TEXT                  |
| WHITE               | ALTERED PARCEL LINES AND BRIDGES                               |
| WHITE               | MOUNTAIN LOCATION                                              |
| WHITE               | FENCE LINE                                                     |
| WHITE               | TAX RATE AREA                                                  |
| WHITE               | DIMENSIONAL TEXT                                               |

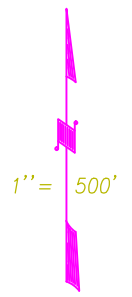

NOTE: ALL INFORMATION SHOWN ON ASSESSOR PARCEL MAPS ARE FOR ASSESSOR'S OFFICE USE AND DO NOT NECESSARILY CONSTITUTE LEGAL LOTS. NO LIABILITY IS ASSUMED FOR THE ACCURACY OF THE DATA SHOWN.

Assessor's Parcel Numbers Shown in Circles.  
Assessor's Block Numbers Shown in Ellipses.

Book 115, Page 35  
Plumas County Assessor's Map