


ASSESSOR MAP LEGEND	
COLOR	LAYER
RED	SECTIONS AND BLOCKS
ORANGE	UTILITIES
BROWN	AIRPORT
PINK	STRUCTURE, "HOUSE"
PURPLE	RAILROADS, GLO TRAVERSE
BLUE	ASSESSOR'S PARCEL NUMBER, TOWNSITE, CITY LIMITS, COUNTY LINES.
GREEN	FLOOD SURVEY
YELLOW	SUBDIVISIONAL TRACT LINES
WHITE	WATER
BLACK	ASSESSOR'S PARCEL PROPERTY LINES
GRAY	ADJACENT PARCEL, PAGE OR BOOK REFERENCE
RED	HIWAYS, STREETS, ROADS AND TEXT
GREEN	GOLF COURSE
BLUE	MINERAL SURVEYS, PATENTS, RIGHTS
ORANGE	LOT & PARCEL DESIGNATORS, TICK MARKS AND TEXT
PINK	ALTERED PARCEL LINES AND BRIDGES
BROWN	MOUNTAIN LOCATION
PURPLE	FENCE LINE
BLACK	TAX RATE AREA
WHITE	DIMENSIONAL TEXT

NOTE: ALL INFORMATION SHOWN ON ASSESSOR PARCEL MAPS ARE FOR ASSESSOR'S OFFICE USE AND DO NOT NECESSARILY CONSTITUTE LEGAL LOTS. NO LIABILITY IS ASSUMED FOR THE ACCURACY OF THE DATA SHOWN.

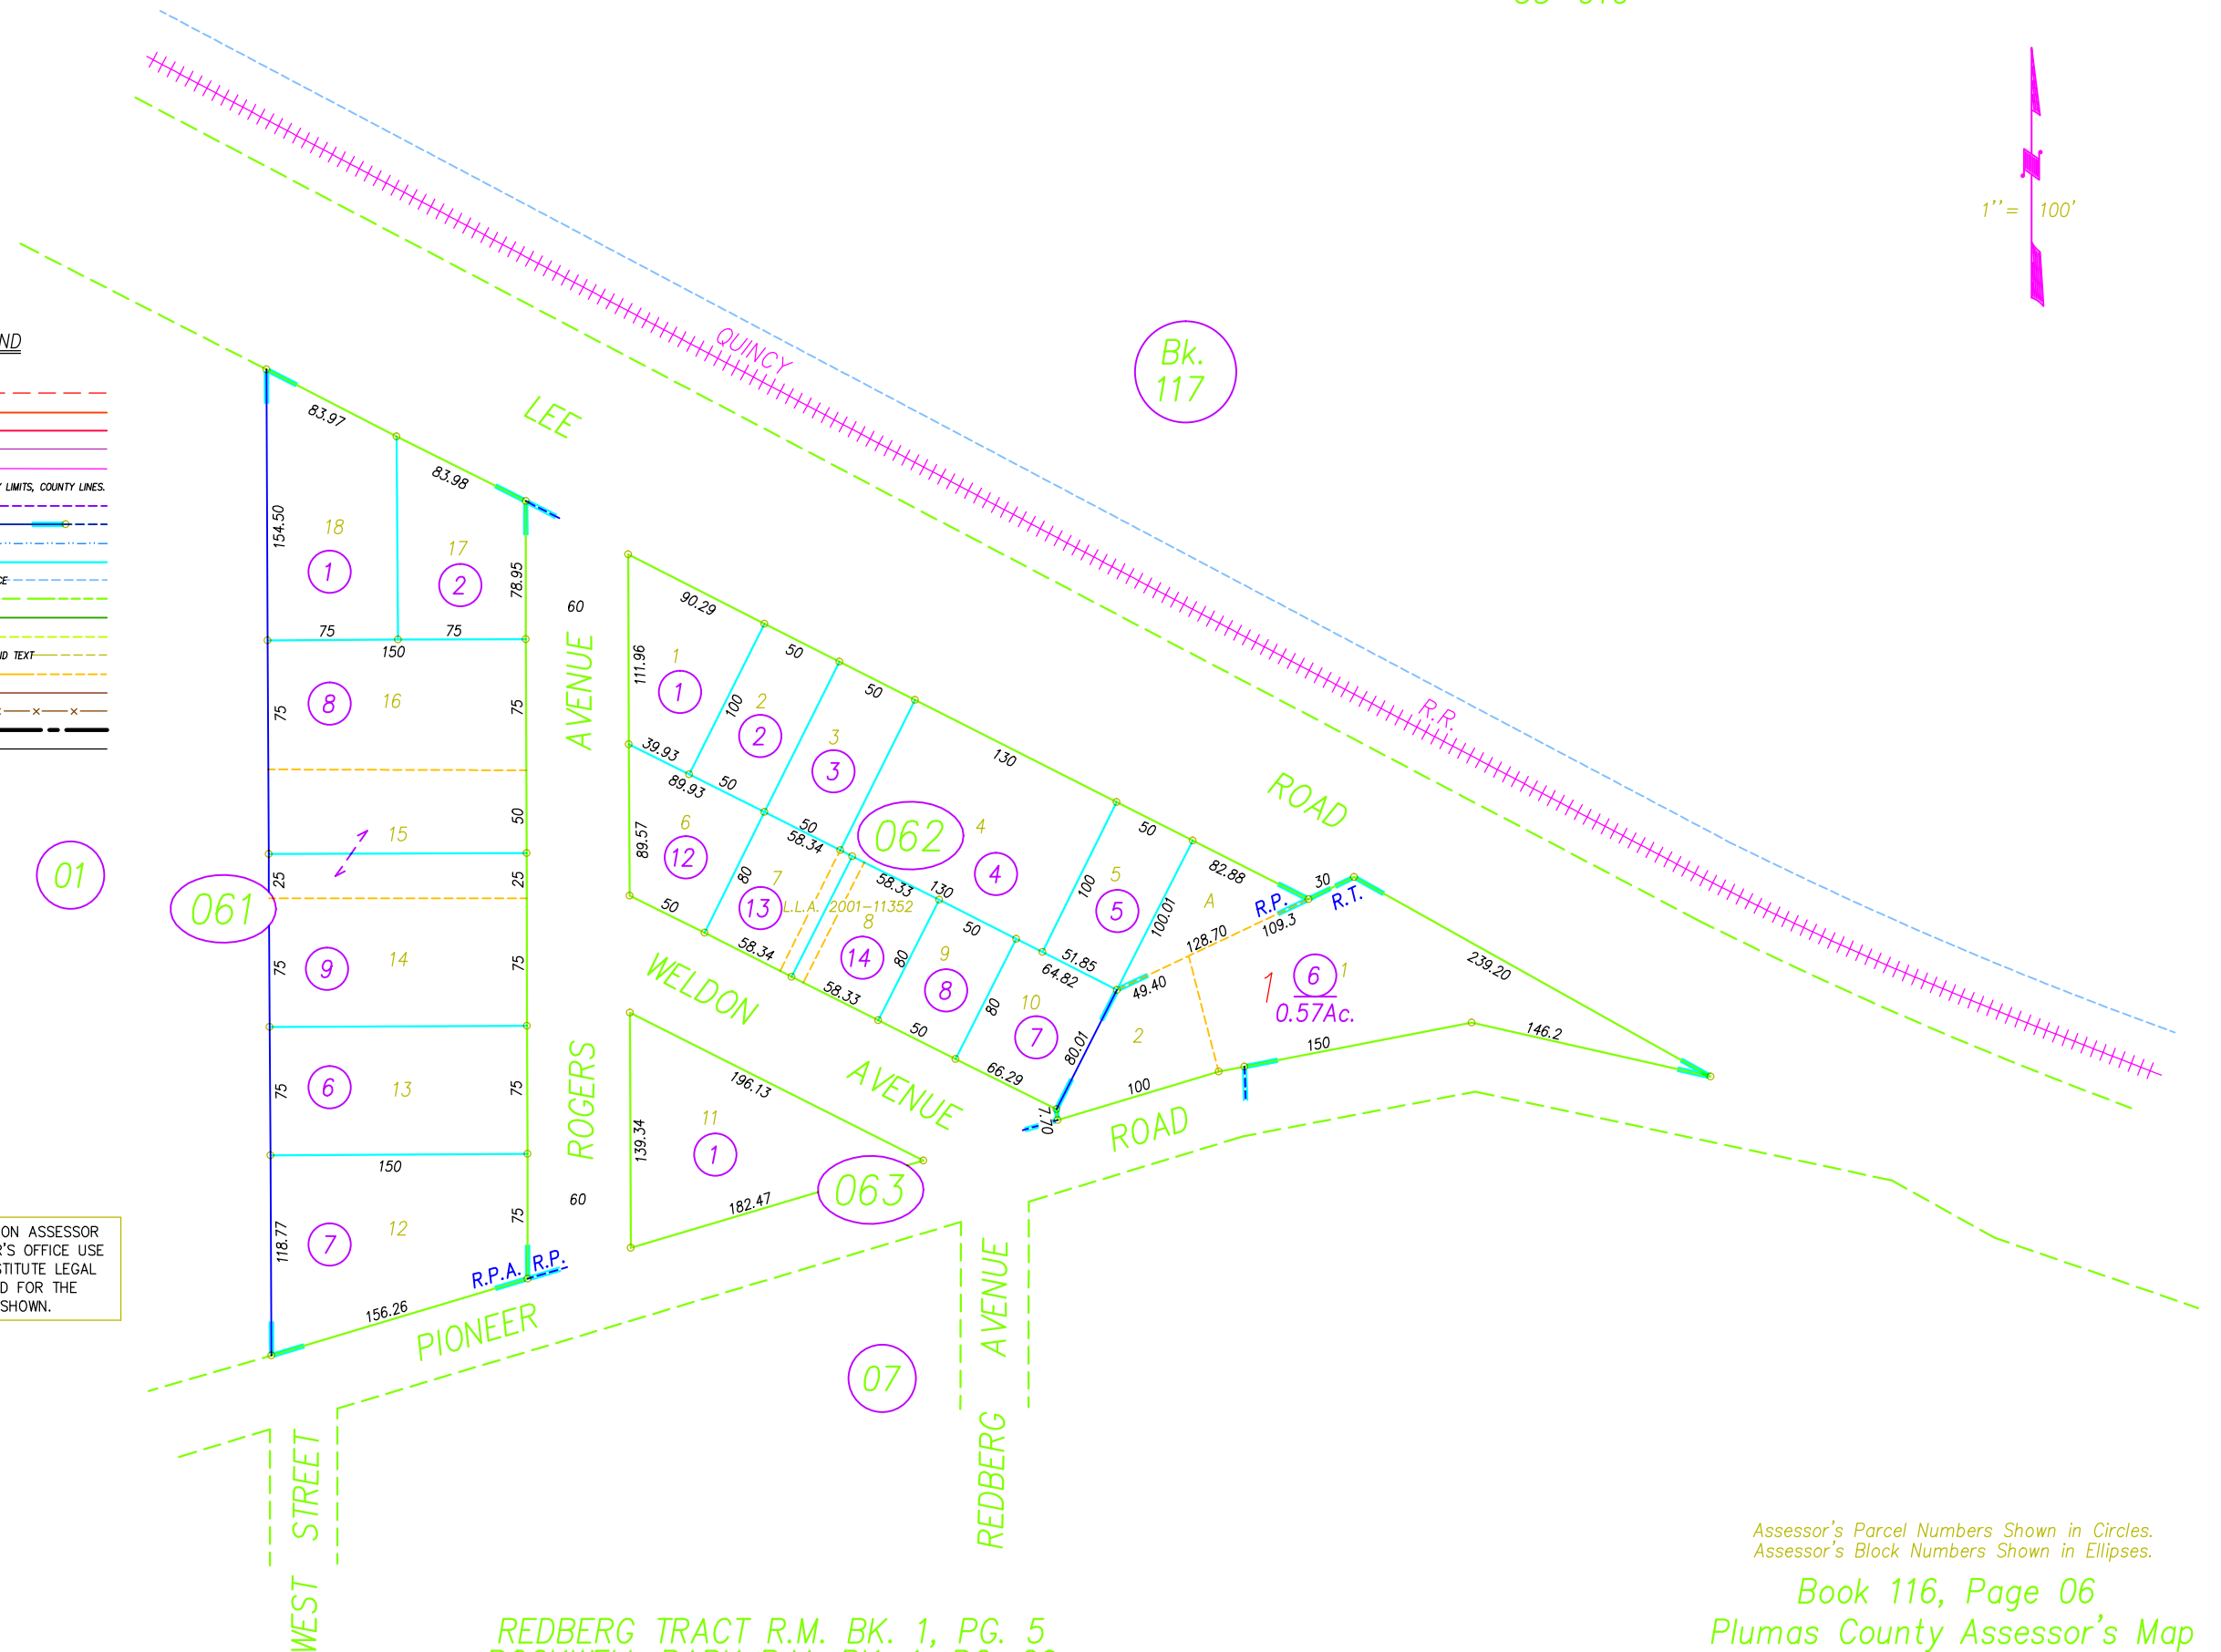

Assessor's Parcel Numbers Shown in Circles.
Assessor's Block Numbers Shown in Ellipses.

Book 116, Page 06
Plumas County Assessor's Map

2001

©2001 CHARLES W. LEONHARDT