


POR. SEC. 13, T. 24 N., R. 9 E., M.D.B.&M.

Tax Rate Area
53-010
53-015
53-117

ASSESSOR MAP LEGEND

116-29

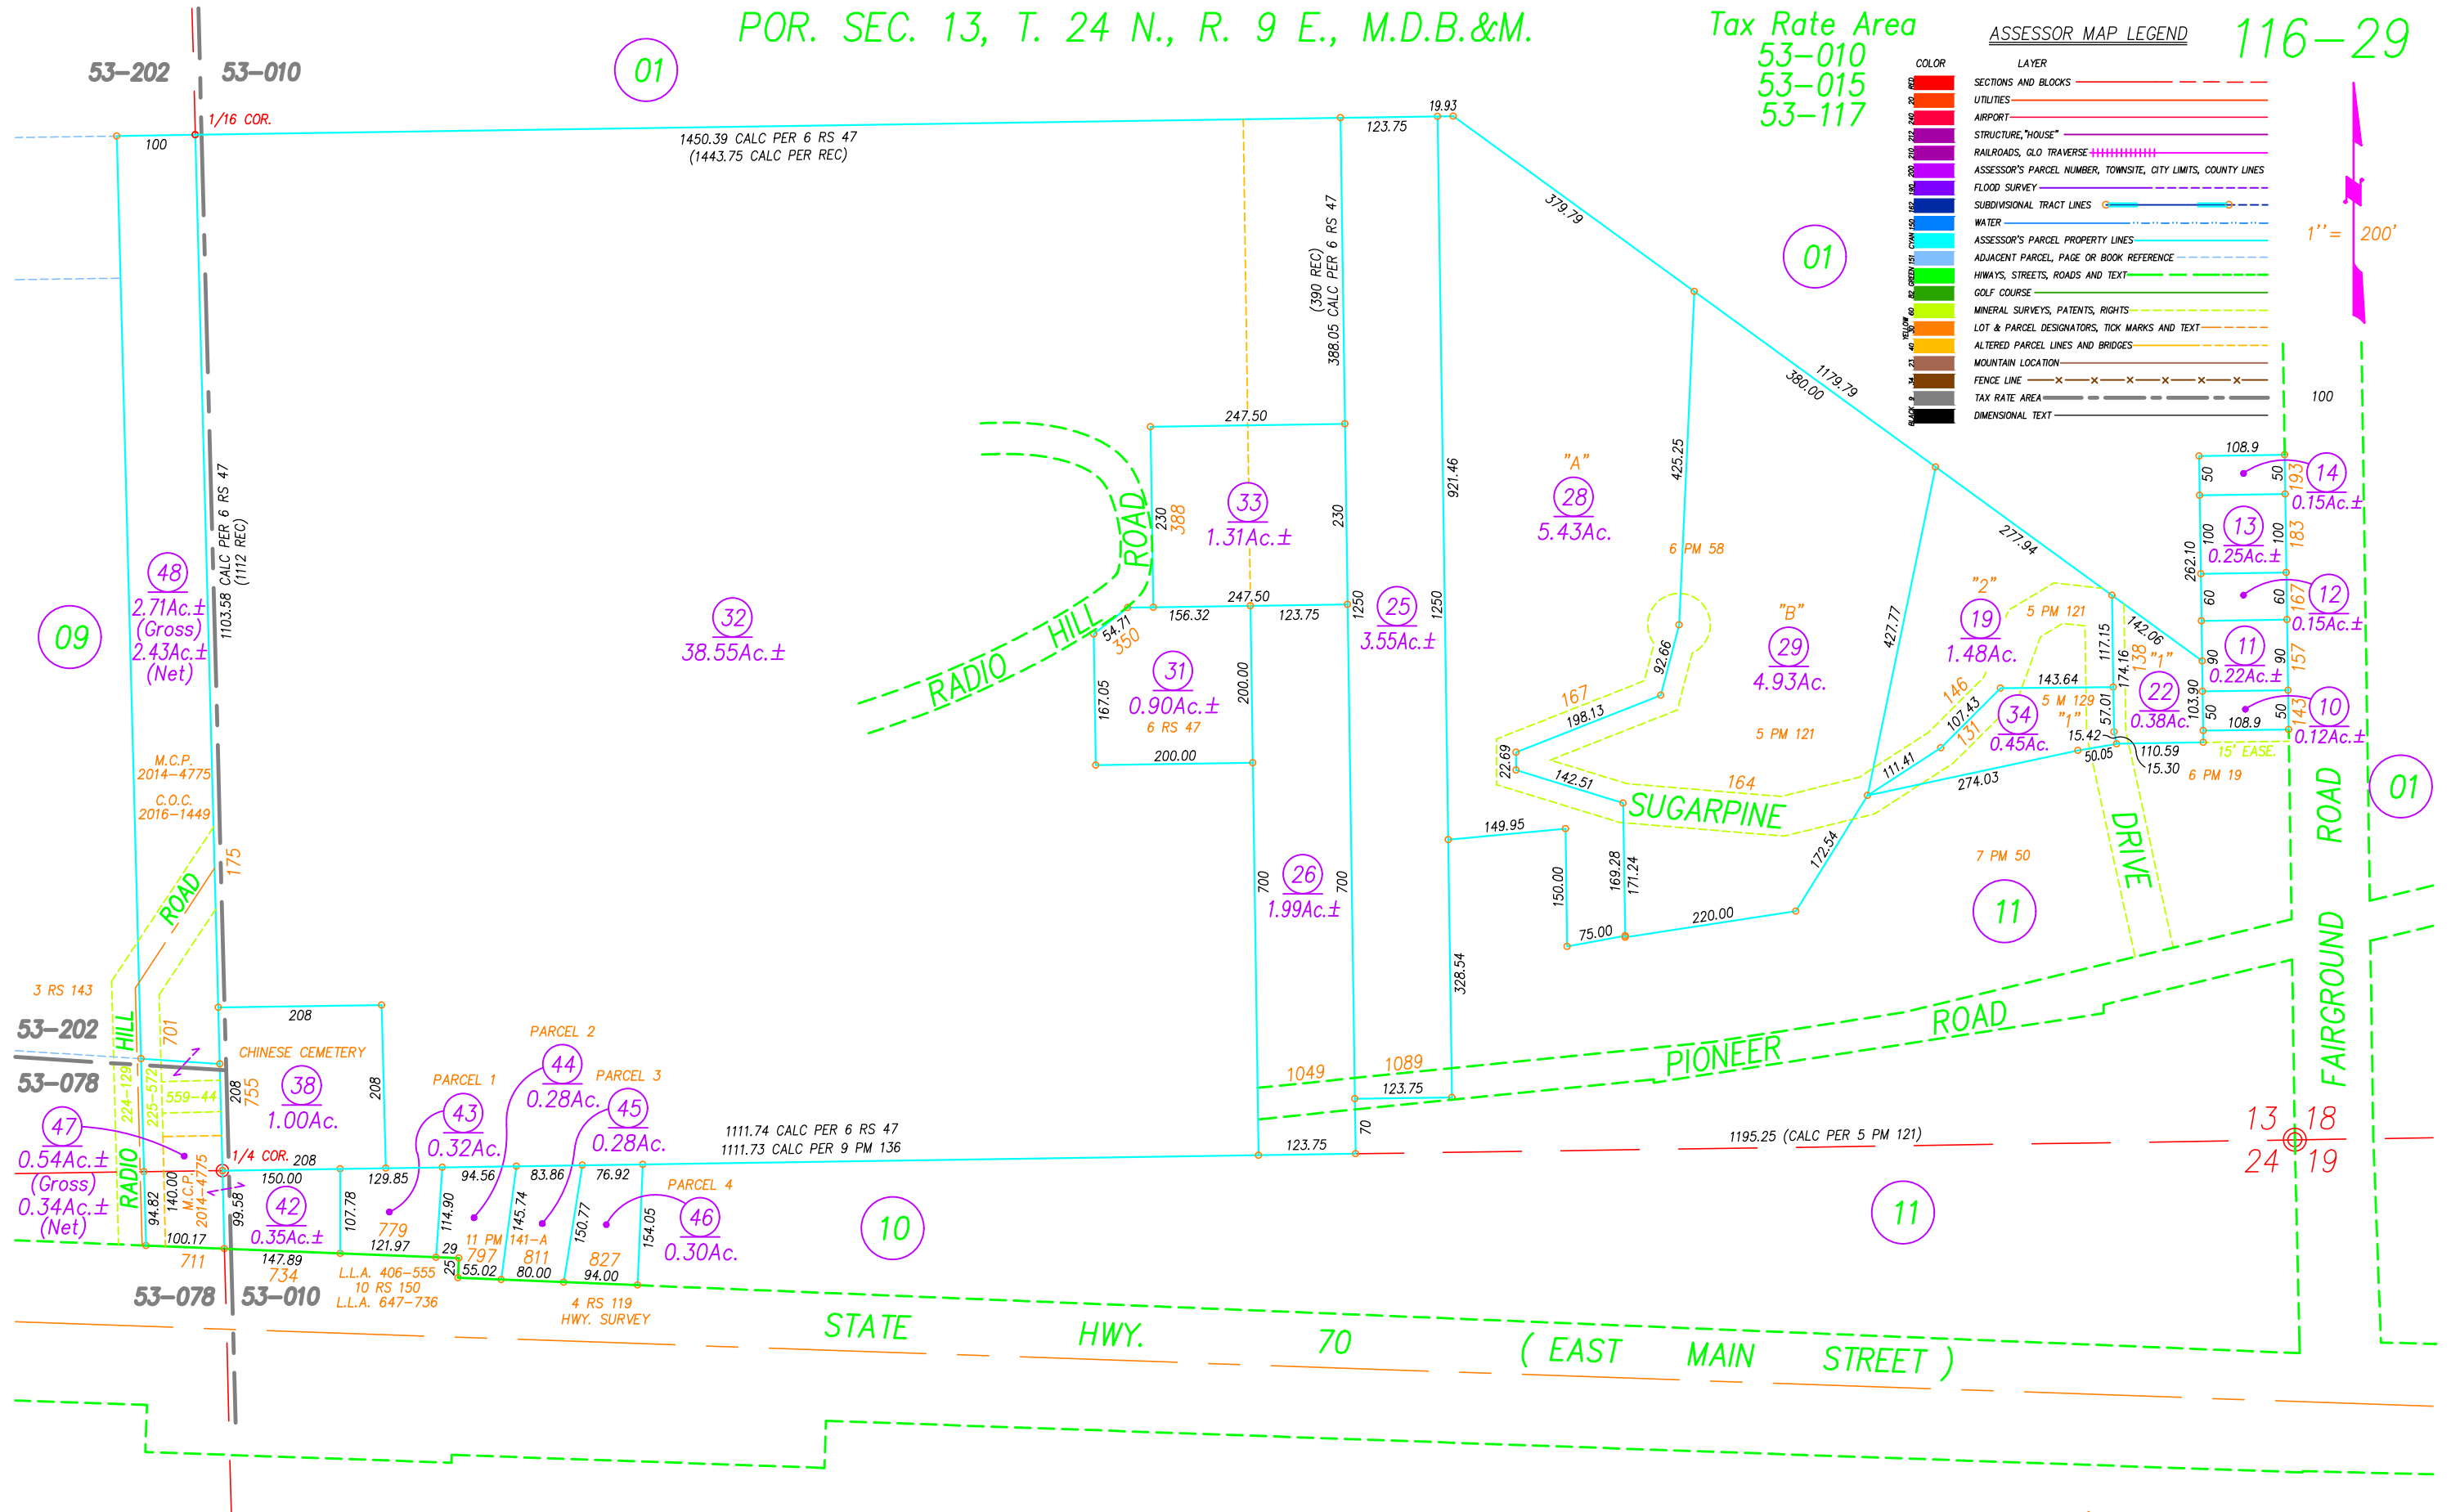

Assessor's Parcel Numbers Shown in Circles.
Assessor's Block Numbers Shown in Ellipses.

Book 116, Page 29
Plumas County Assessor's Map

2017

DRAWN BY GREGORY WITHROW
5/10/2004
REDRAWN BY CORY BROMBY
2/16/17

NOTE: ALL INFORMATION SHOWN ON ASSESSOR
PARCEL MAPS ARE FOR ASSESSOR'S OFFICE USE
AND DO NOT NECESSARILY CONSTITUTE LEGAL
LOTS. NO LIABILITY IS ASSUMED FOR THE
ACCURACY OF THE DATA SHOWN.