
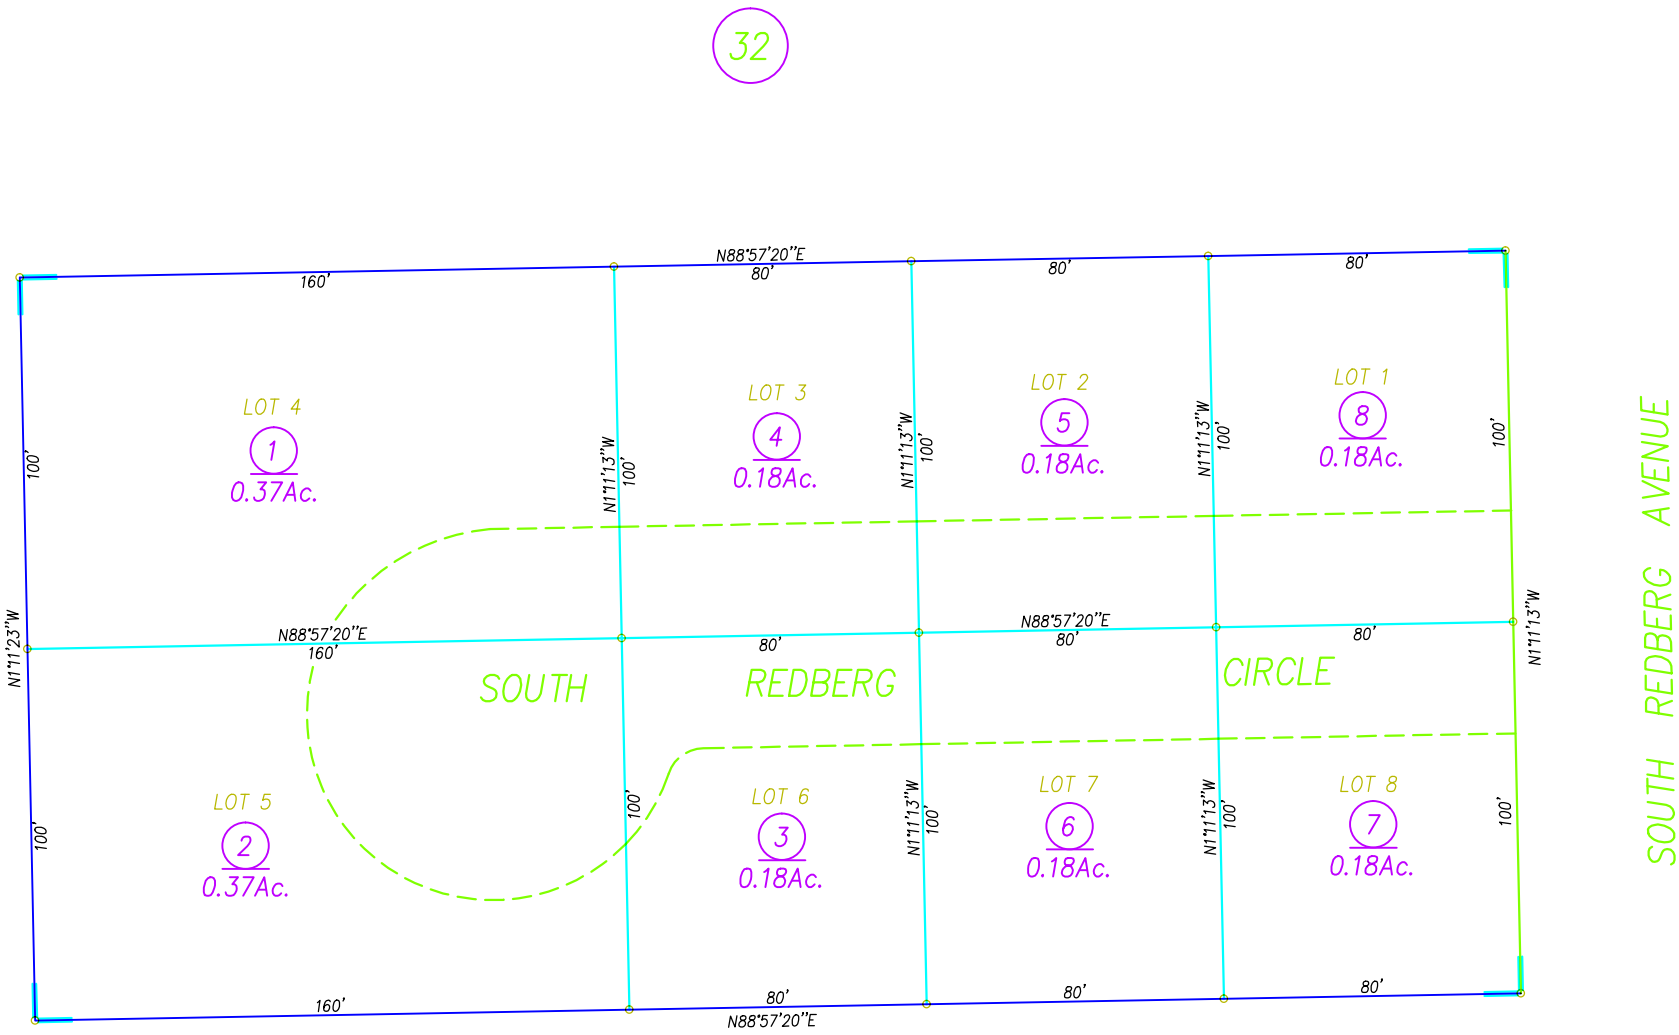


ASSESSOR MAP LEGEND	
COLOR	LAYER
800	SECTIONS AND BLOCKS
20	UTILITIES
240	AIRPORT
212	STRUCTURE, "HOUSE"
210	RAILROADS, GLO TRAVERSE
200	ASSESSOR'S PARCEL NUMBER, TOWNSITE, CITY LIMITS, COUNTY LINES.
190	FLOOD SURVEY
162	SUBDIVISIONAL TRACT LINES
150	WATER
120	ASSESSOR'S PARCEL PROPERTY LINES
110	ADJACENT PARCEL, PAGE OR BOOK REFERENCE
100	HIWAYS, STREETS, ROADS AND TEXT
80	GOLF COURSE
40	MINERAL SURVEYS, PATENTS, RIGHTS
20	LOT & PARCEL DESIGNATORS, TICK MARKS AND TEXT
10	ALTERED PARCEL LINES AND BRIDGES
5	MOUNTAIN LOCATION
0	FENCE LINE
0	TAX RATE AREA
0	DIMENSIONAL TEXT

DRAWN BY GREGORY WITHROW

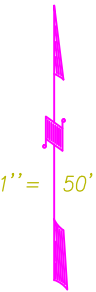

ASSESSOR'S PLATS ARE FOR GENERAL
PROPERTY LOCATION AND TAX PURPOSES
ONLY. THEY MAY NOT BE USED AS A BASIS
FOR LEGAL PROPERTY DESCRIPTIONS.

NOTE: Assessor's Parcel Numbers Shown in Circles.