



ASSESSOR MAP LEGEND

COLOR	LAYER
Red	SECTIONS AND BLOCKS
Orange	UTILITIES
Yellow	AIRPORT
Light Green	STRUCTURE, "HOUSE"
Dark Green	RAILROADS, GLO TRAVERSE
Blue	ASSESSOR'S PARCEL NUMBER, TOWNSHIP, CITY LIMITS, COUNTY LINES
Light Blue	FLOOD SURVEY
Dark Blue	SUBDIVISIONAL TRACT LINES
Light Cyan	WATER
Dark Cyan	ASSESSOR'S PARCEL PROPERTY LINES
Light Purple	ADJACENT PARCEL, PAGE OR BOOK REFERENCE
Dark Purple	HIWAYS, STREETS, ROADS AND TEXT
Light Green	GOLF COURSE
Dark Green	MINERAL SURVEYS, PATENTS, RIGHTS
Light Green	LOT & PARCEL DESIGNATORS, TICK MARKS AND TEXT
Dark Green	ALTERED PARCEL LINES AND BRIDGES
Light Green	MOUNTAIN LOCATION
Dark Green	FENCE LINE
Light Green	TAX RATE AREA
Dark Green	DIMENSIONAL TEXT

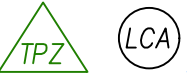

1" = 800'

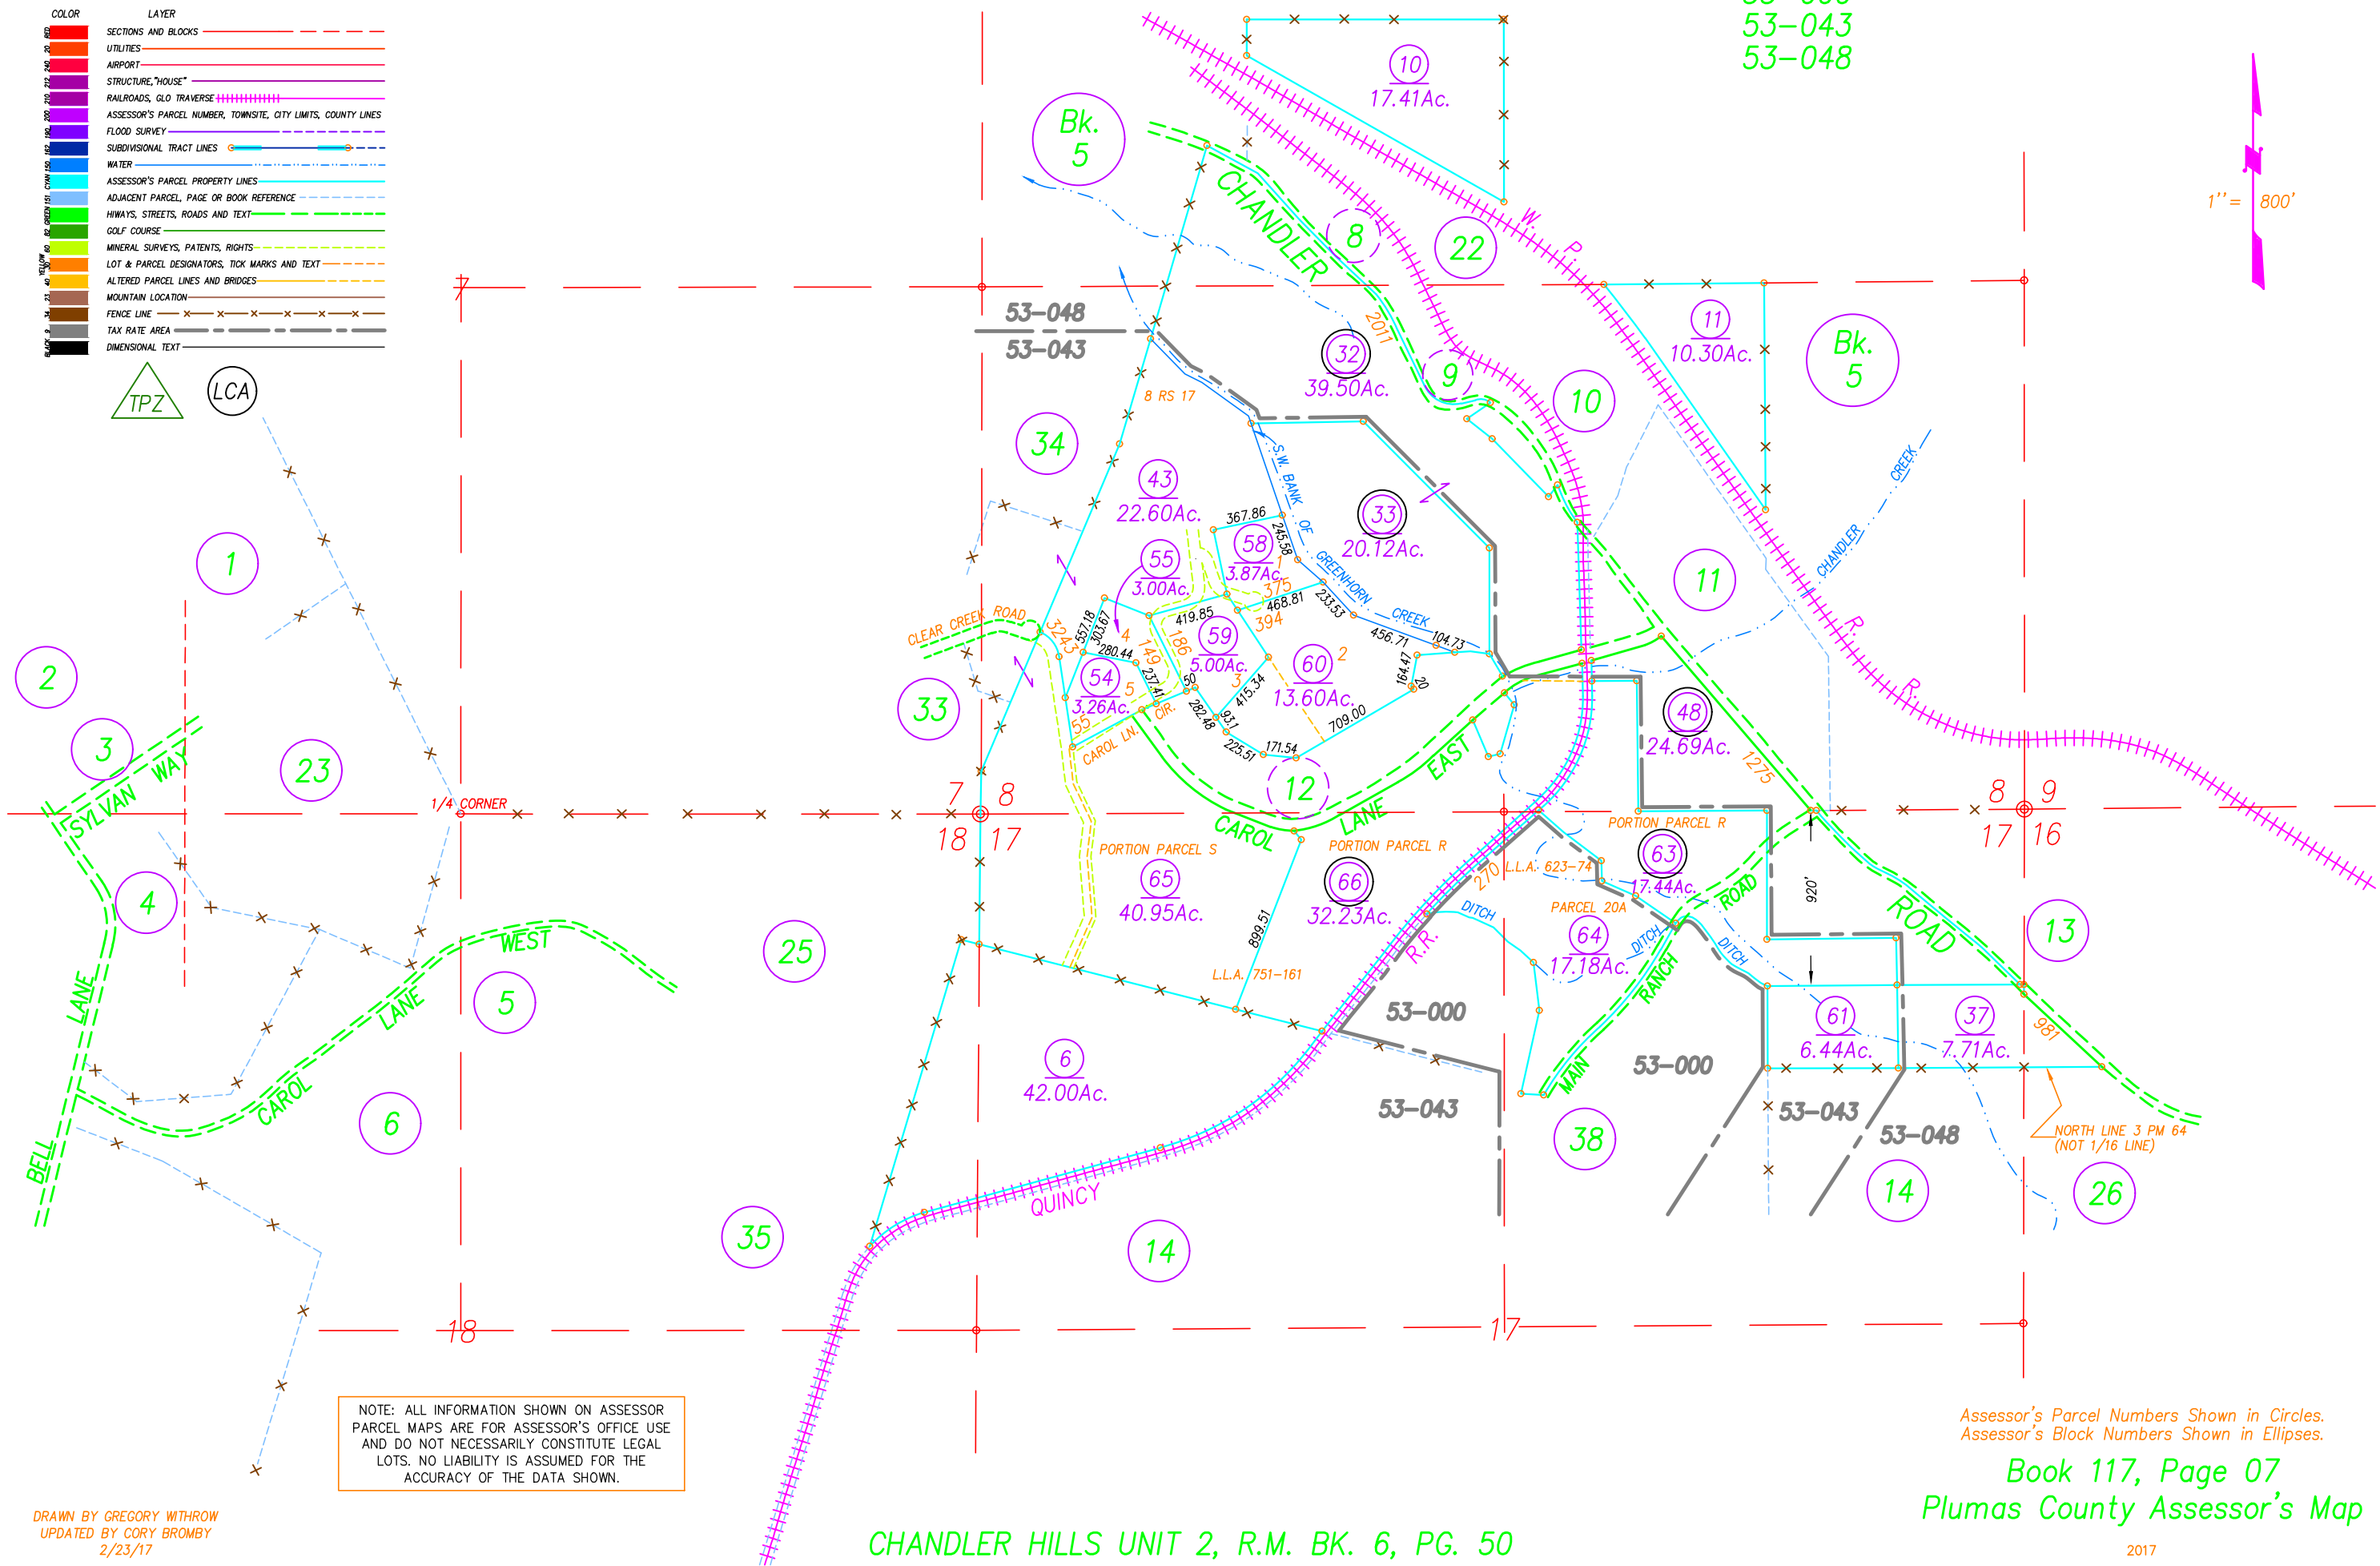

NOTE: ALL INFORMATION SHOWN ON ASSESSOR PARCEL MAPS ARE FOR ASSESSOR'S OFFICE USE AND DO NOT NECESSARILY CONSTITUTE LEGAL LOTS. NO LIABILITY IS ASSUMED FOR THE ACCURACY OF THE DATA SHOWN.

Assessor's Parcel Numbers Shown in Circles.
Assessor's Block Numbers Shown in Ellipses.

Book 117, Page 07
Plumas County Assessor's Map