


22

Bk.
5

117-10

A vertical line with a central point labeled $1'' = 120'$. The line has several small rectangular blocks attached to it, one above and one below the central point.

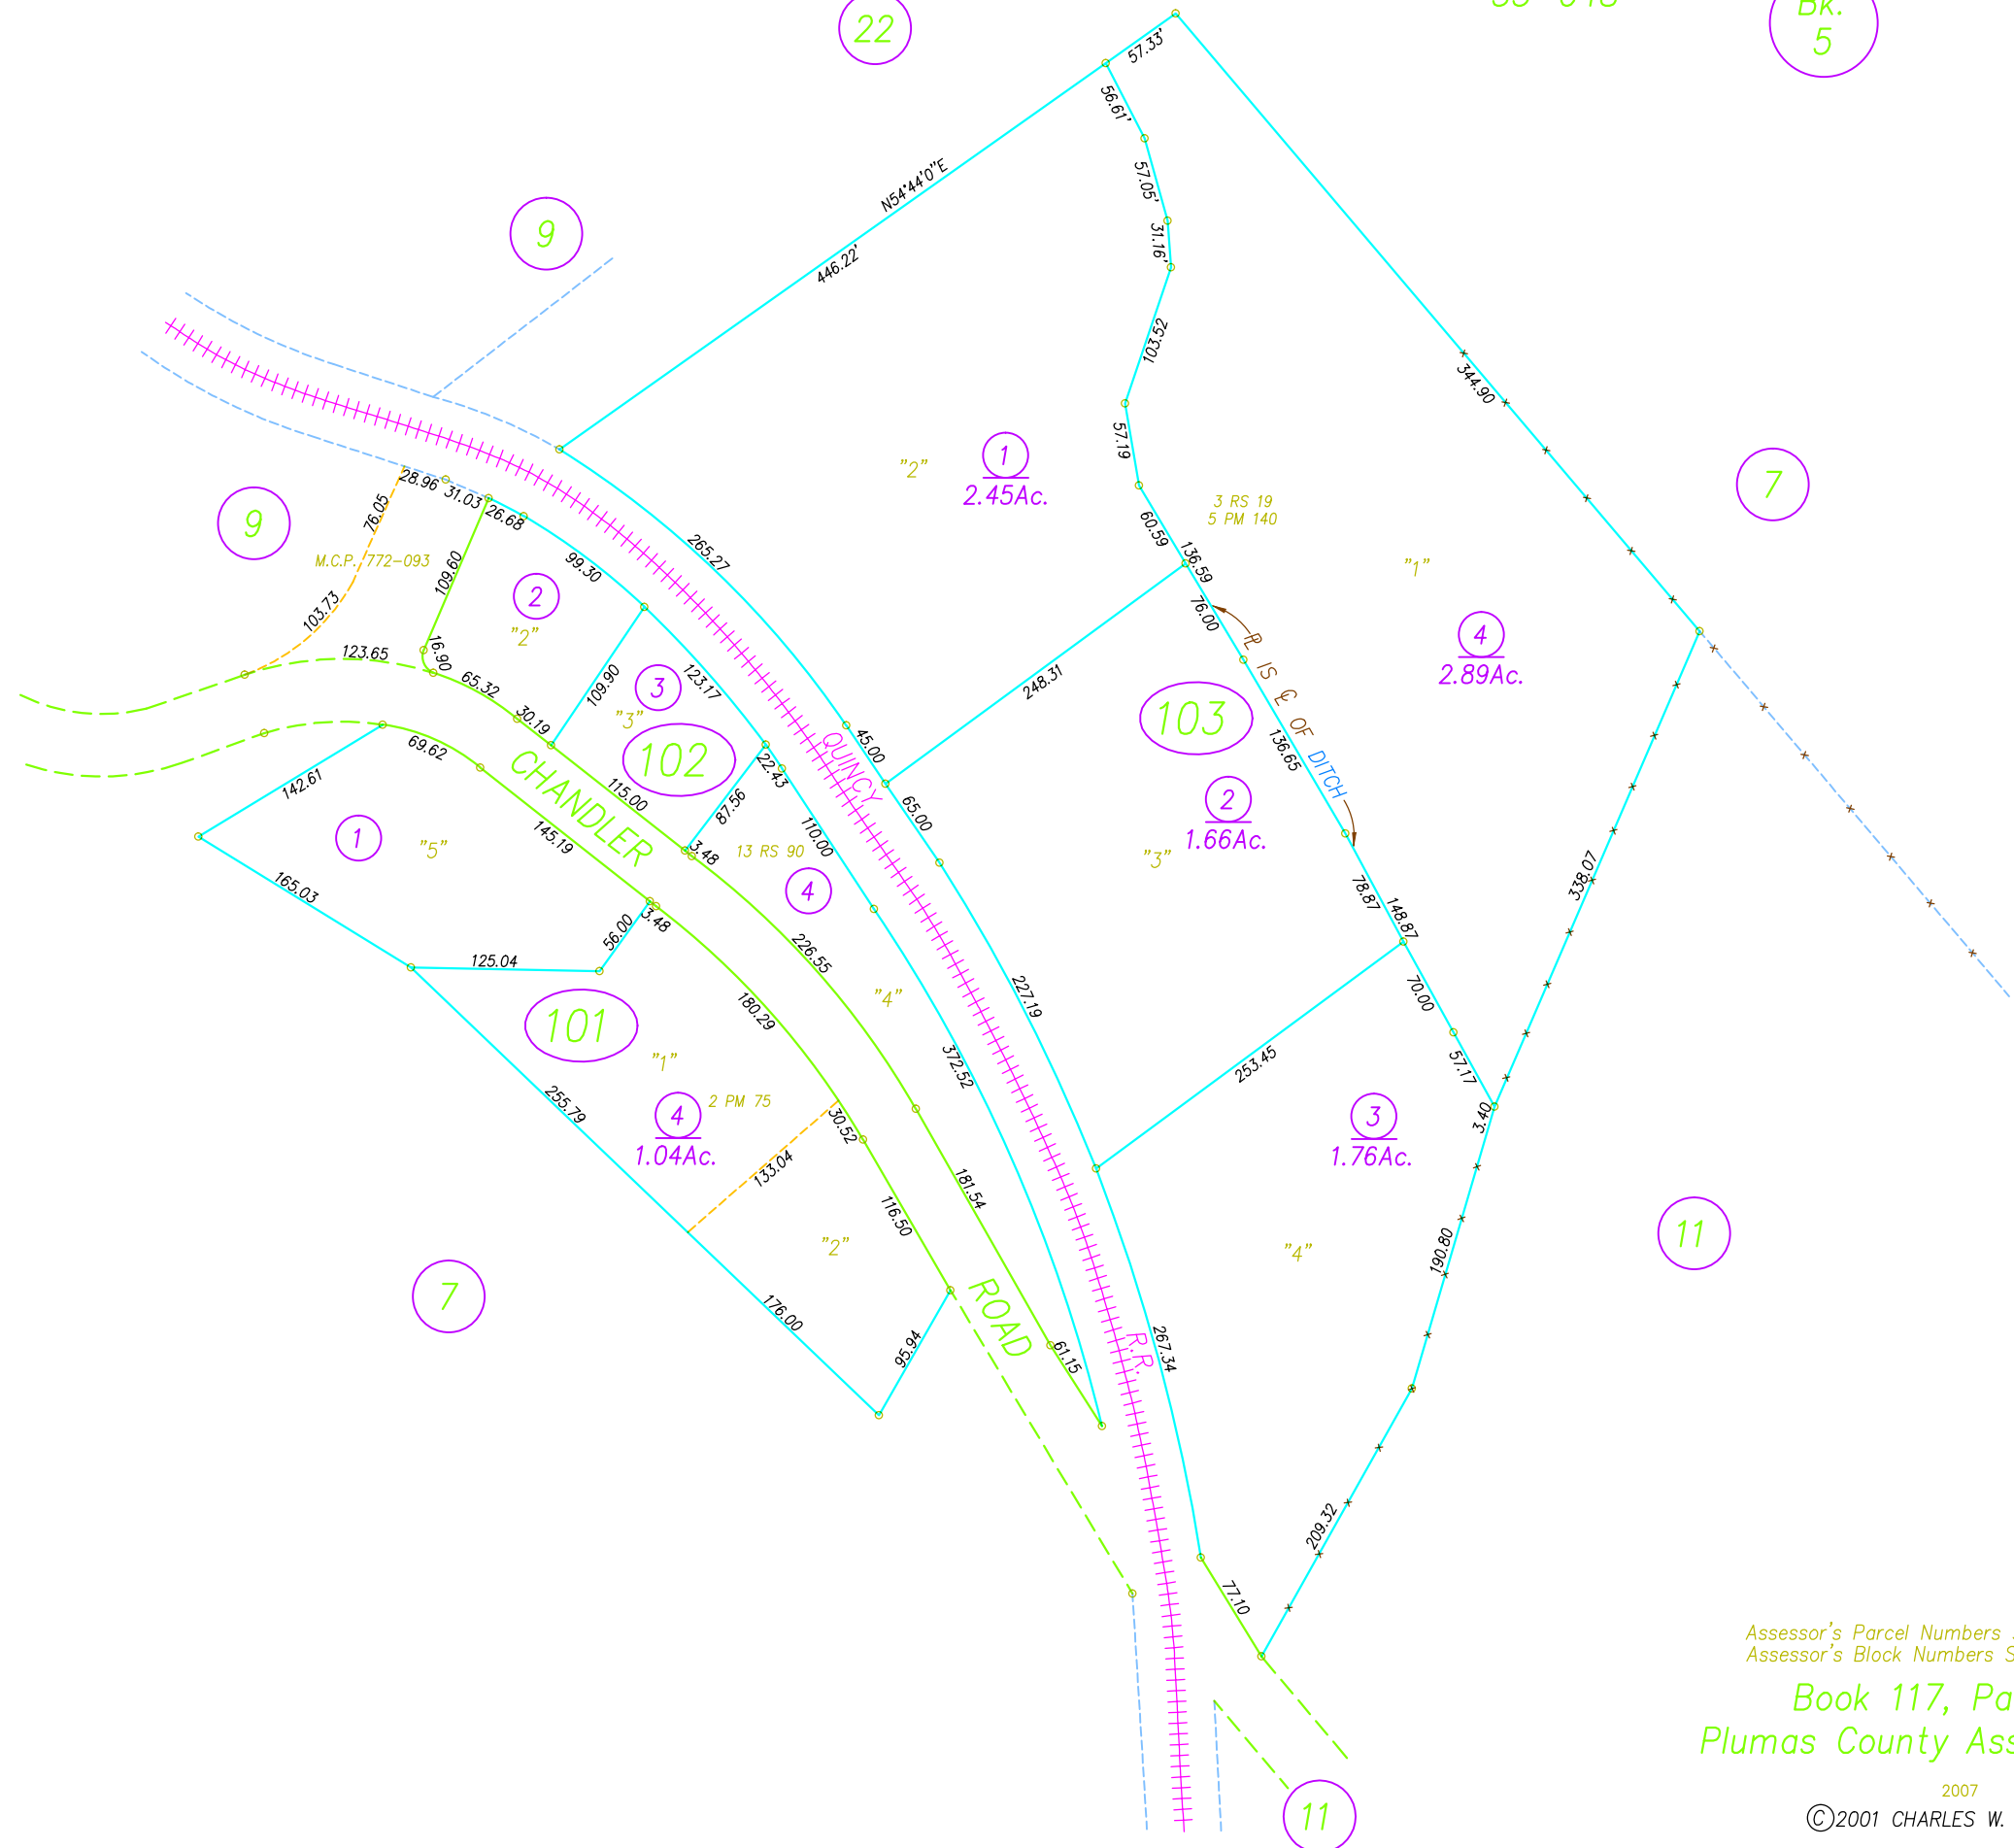

ASSESSOR MAP LEGEND

COLOR	LAYER
RED	SECTIONS AND BLOCKS
PINK	UTILITIES
ORANGE	AIRPORT
YELLOW	STRUCTURE, "HOUSE"
LIGHT GREEN	RAILROADS, GLO TRAVERSE
BRIGHT GREEN	ASSESSOR'S PARCEL NUMBER, TOWNSITE, CITY LIMITS, COUNTY LINES
GREEN	FLOOD SURVEY
TEAL	SUBDIVISIONAL TRACT LINES
BLUE	WATER
CYAN	ASSESSOR'S PARCEL PROPERTY LINES
PALE BLUE	ADJACENT PARCEL, PAGE OR BOOK REFERENCE
WHITE	HIWAYS, STREETS, ROADS AND TEXT
GREEN	GOLF COURSE
YELLOW	MINERAL SURVEYS, PATENTS, RIGHTS
ORANGE	LOT & PARCEL DESIGNATORS, TICK MARKS AND TEXT
BROWN	ALTERED PARCEL LINES AND BRIDGES
BLACK	MOUNTAIN LOCATION
BLACK	FENCE LINE
BLACK	TAX RATE AREA
BLACK	DIMENSIONAL TEXT

DRAWN BY: MICHELLE WATSON

Assessor's Parcel Numbers Shown in Circles.
Assessor's Block Numbers Shown in Ellipses.

Book 117, Page 10
Plumas County Assessor's Map

©2001 CHARLES W. LEONHARDT