


ASSESSOR MAP LEGEND

COLOR	LAYER
Red	SECTIONS AND BLOCKS
Orange	UTILITIES
Yellow	AIRPORT
Green	STRUCTURE, "HOUSE"
Blue	RAILROADS, GLO TRAVERSE
Purple	ASSESSOR'S PARCEL NUMBER, TOWNSHIP, CITY LIMITS, COUNTY LINES
Light Blue	FLOOD SURVEY
Dark Blue	SUBDIVISIONAL TRACT LINES
Light Green	WATER
Light Purple	ASSESSOR'S PARCEL PROPERTY LINES
Light Yellow	ADJACENT PARCEL, PAGE OR BOOK REFERENCE
Light Green	HIWAYS, STREETS, ROADS AND TEXT
Light Blue	GOLF COURSE
Light Green	MINERAL SURVEYS, PATENTS, RIGHTS
Light Yellow	LOT & PARCEL DESIGNATORS, TICK MARKS AND TEXT
Light Green	ALTERED PARCEL LINES AND BRIDGES
Light Blue	MOUNTAIN LOCATION
Light Yellow	FENCE LINE
Light Green	TAX RATE AREA
Light Blue	DIMENSIONAL TEXT

TPZ **LCA**

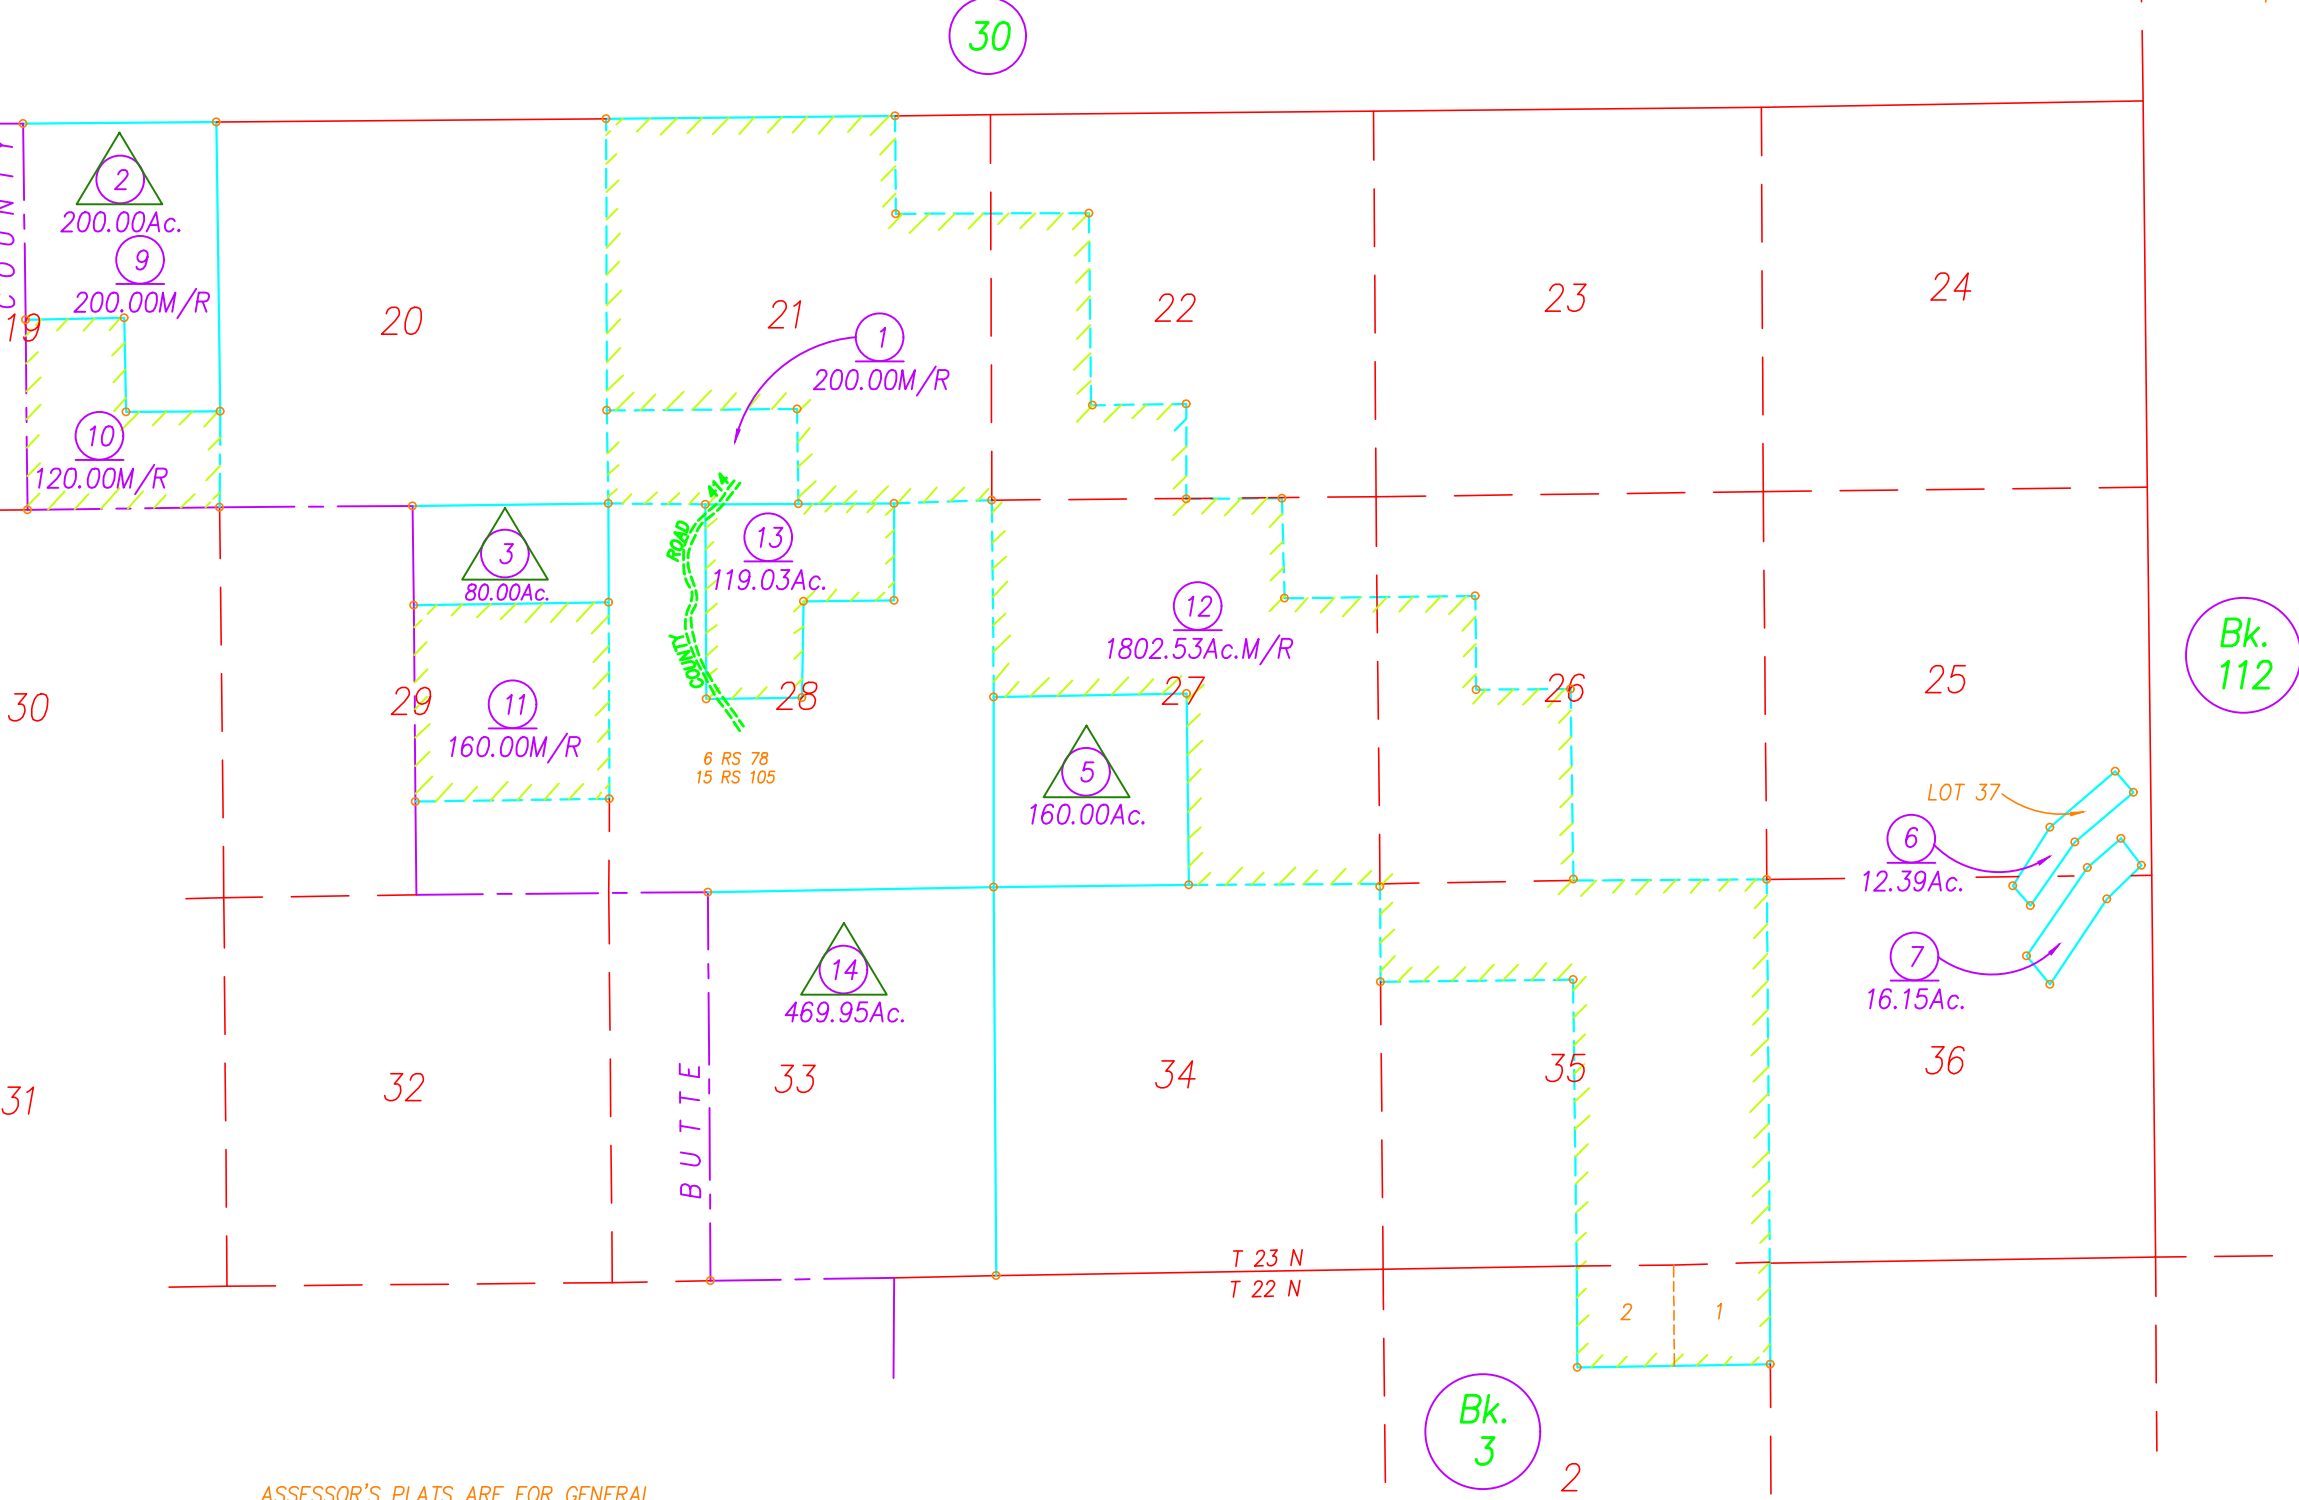

1" = 2640'

ASSESSOR'S PLATS ARE FOR GENERAL
PROPERTY LOCATION AND TAX PURPOSES
ONLY. THEY MAY NOT BE USED AS A BASIS
FOR LEGAL PROPERTY DESCRIPTIONS.

NOTE: Assessor's Parcel Numbers Shown in Circles.

Assessor's Map Bk.2, Pg.31
County of Plumas, Calif.

Roll Year 98

©2001 CHARLES W. LEONHARDT