

POR. SEC. 16, T. 24 N., R. 10 E., M.D.B.&M.


Tax Rate Area
53-043
53-048

117-27

ASSESSOR MAP LEGEND

COLOR	LAYER
SECTION 16	SECTIONS AND BLOCKS
SECTION 15	UTILITIES
SECTION 14	AIRPORT
SECTION 13	STRUCTURE, "HOUSE"
SECTION 12	RAILROADS, GLO TRAVERSE
SECTION 11	ASSESSOR'S PARCEL NUMBER, TOWNSITE, CITY LIMITS, COUNTY LINES
SECTION 10	FLOOD SURVEY
SECTION 9	SUBDIVISIONAL TRACT LINES
SECTION 8	WATER
SECTION 7	ASSESSOR'S PARCEL PROPERTY LINES
SECTION 6	ADJACENT PARCEL, PAGE OR BOOK REFERENCE
SECTION 5	HIWAYS, STREETS, ROADS AND TEXT
SECTION 4	GOLF COURSE
SECTION 3	MINERAL SURVEYS, PATENTS, RIGHTS
SECTION 2	LOT & PARCEL DESIGNATORS, TICK MARKS AND TEXT
SECTION 1	ALTERED PARCEL LINES AND BRIDGES
SECTION 0	MOUNTAIN LOCATION
SECTION -1	FENCE LINE
SECTION -2	TAX RATE AREA
SECTION -3	DIMENSIONAL TEXT

1" = 200'

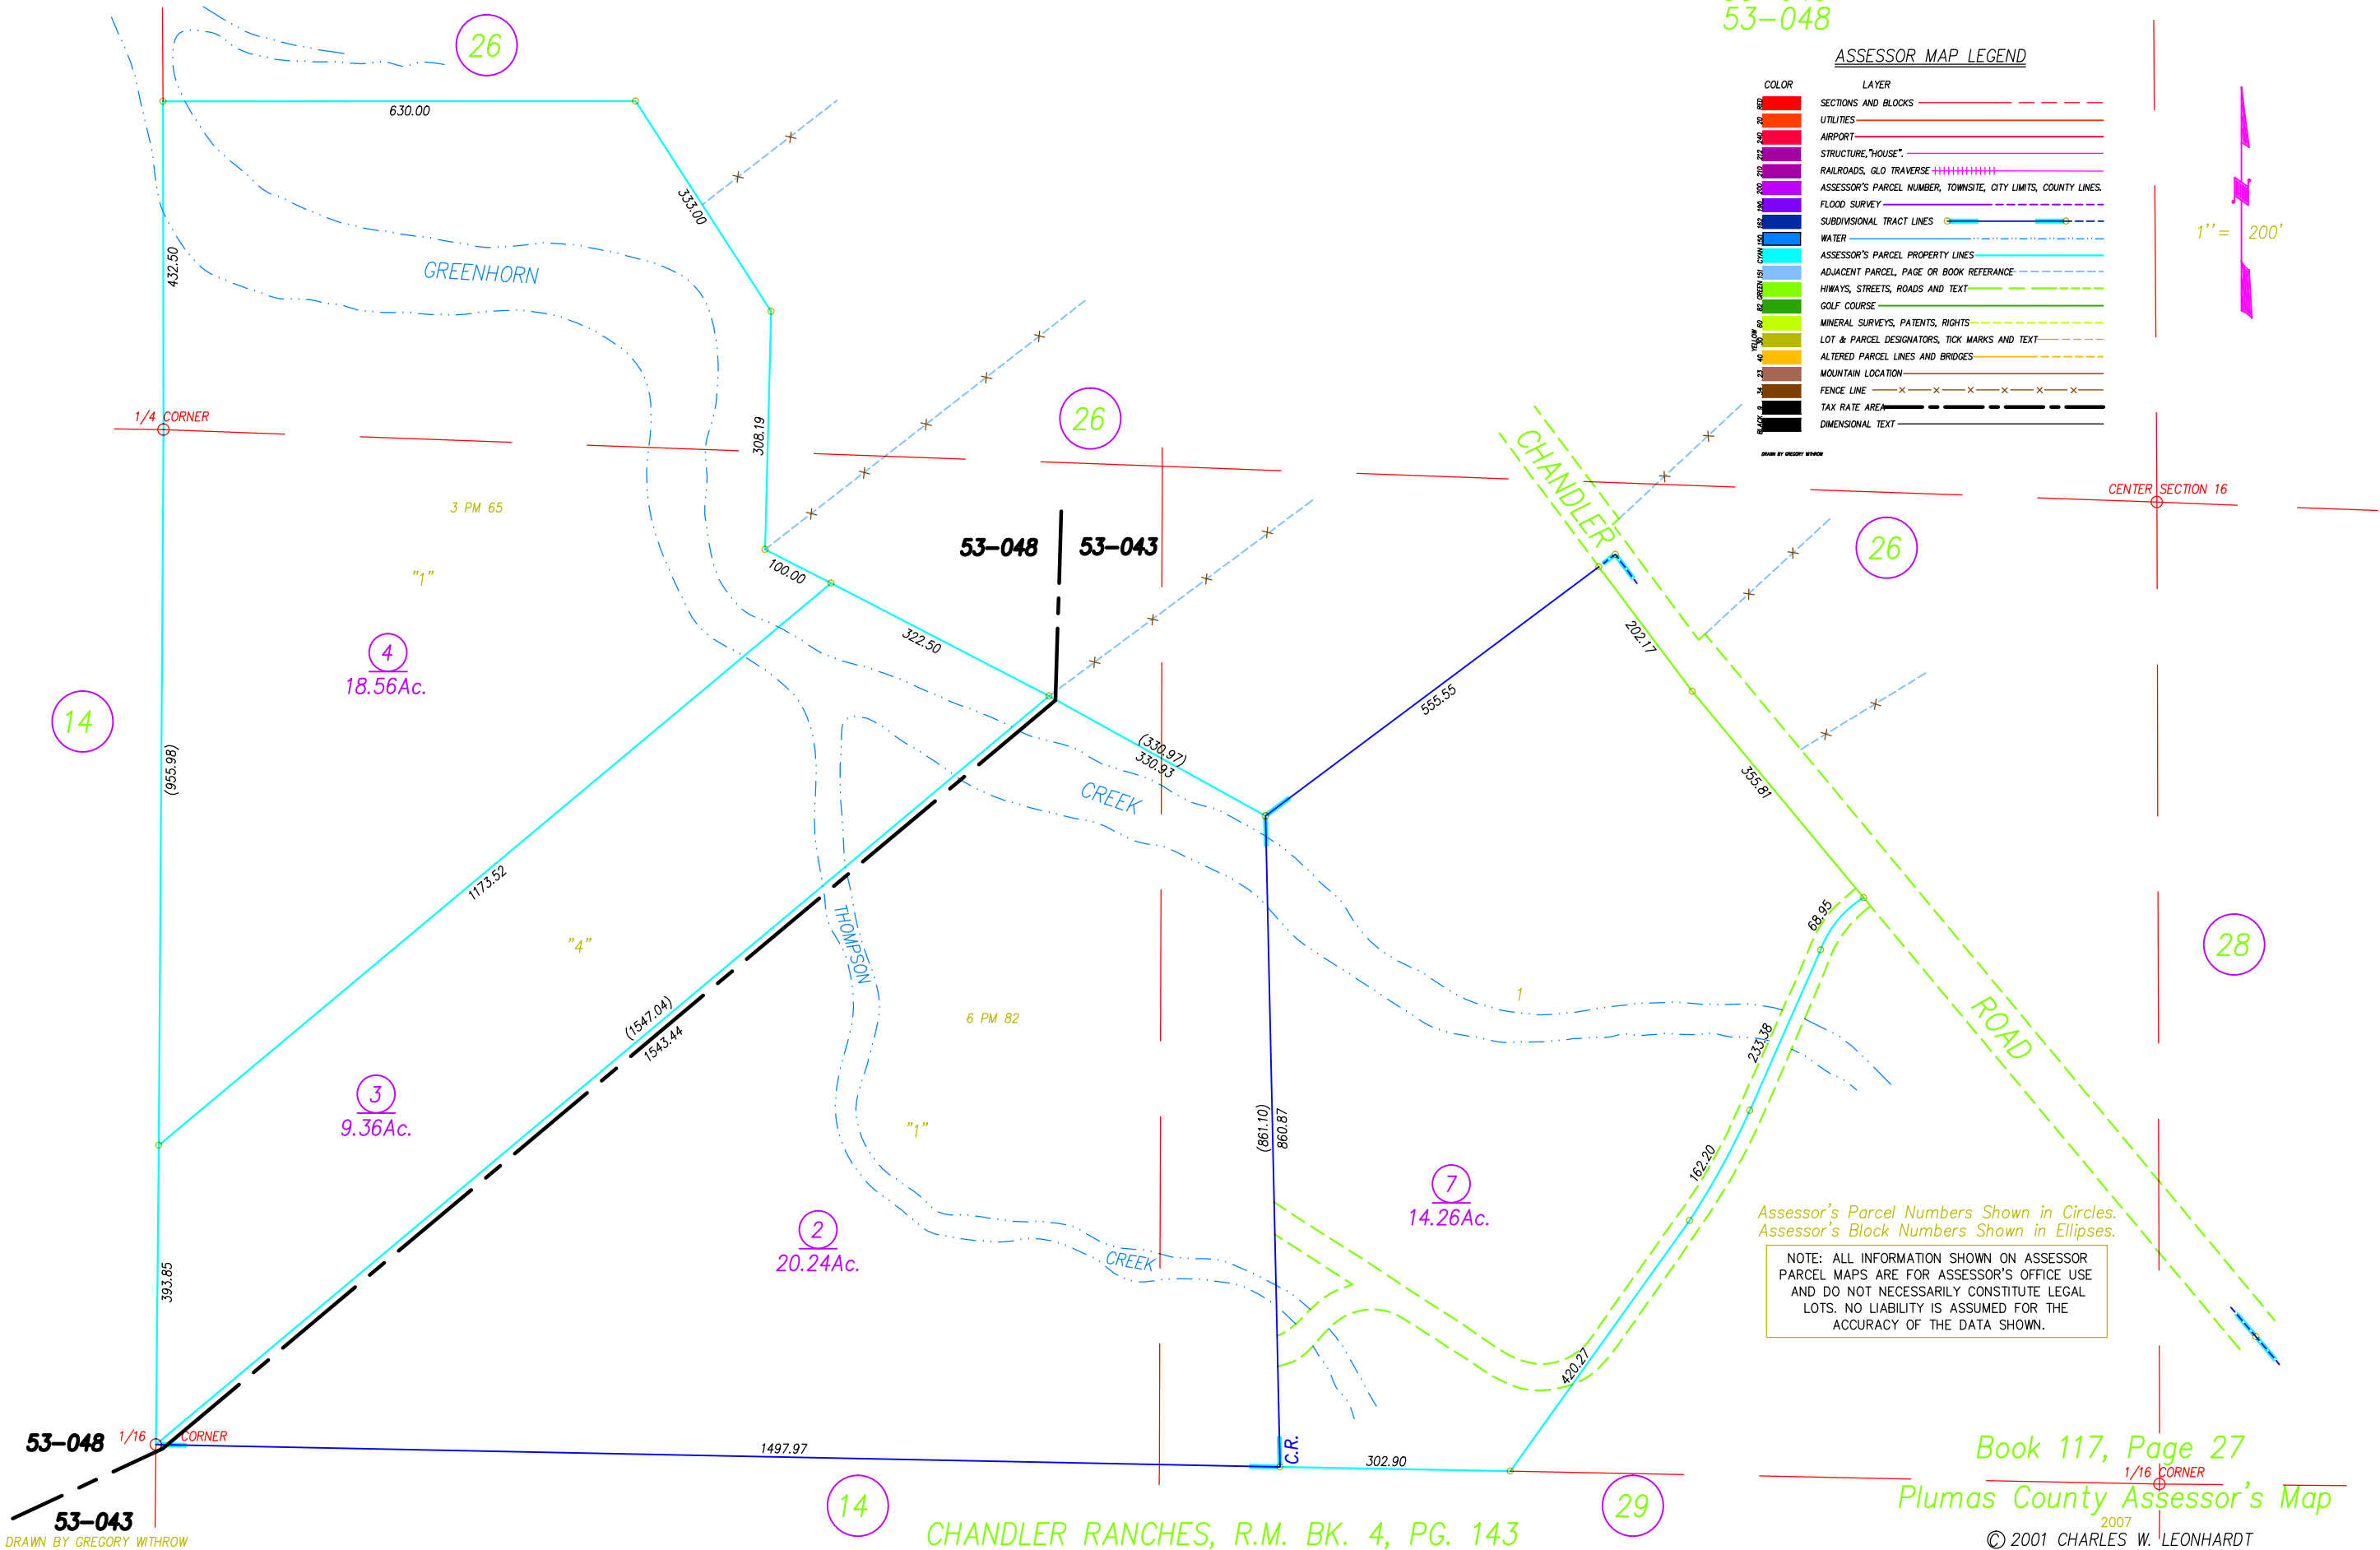

Assessor's Parcel Numbers Shown in Circles.
Assessor's Block Numbers Shown in Ellipses.

NOTE: ALL INFORMATION SHOWN ON ASSESSOR
PARCEL MAPS ARE FOR ASSESSOR'S OFFICE USE
AND DO NOT NECESSARILY CONSTITUTE LEGAL
LOTS. NO LIABILITY IS ASSUMED FOR THE
ACCURACY OF THE DATA SHOWN.

Book 117, Page 27

Plumas County Assessor's Map

2007
© 2001 CHARLES W. LEONHARDT