


POR. SEC. 16 T. 24 N., R. 10 E., M.D.B.&M.


Tax Rate Area
53-000
53-048

117-29

NOTE: ALL INFORMATION SHOWN ON ASSESSOR
PARCEL MAPS ARE FOR ASSESSOR'S OFFICE USE
AND DO NOT NECESSARILY CONSTITUTE LEGAL
LOTS. NO LIABILITY IS ASSUMED FOR THE
ACCURACY OF THE DATA SHOWN.

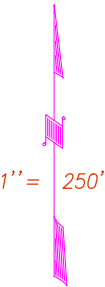

ASSESSOR MAP LEGEND	
COLOR	LAYER
160	SECTIONS AND BLOCKS
150	UTILITIES
140	AIRPORT
130	STRUCTURE, "HOUSE"
120	RAILROADS, GLO TRAVERSE
110	ASSESSOR'S PARCEL NUMBER, TOWNSHIP, CITY LIMITS, COUNTY LINES
100	FLOOD SURVEY
90	SUBDIVISIONAL TRACT LINES
80	WATER
70	ASSESSOR'S PARCEL PROPERTY LINES
60	ADJACENT PARCEL, PAGE OR BOOK REFERENCE
50	HIWAYS, STREETS, ROADS AND TEXT
40	GOLF COURSE
30	MINERAL SURVEYS, PATENTS, RIGHTS
20	LOT & PARCEL DESIGNATORS, TICK MARKS AND TEXT
10	ALTERED PARCEL LINES AND BRIDGES
0	MOUNTAIN LOCATION
	FENCE LINE
	TAX RATE AREA
	DIMENSIONAL TEXT

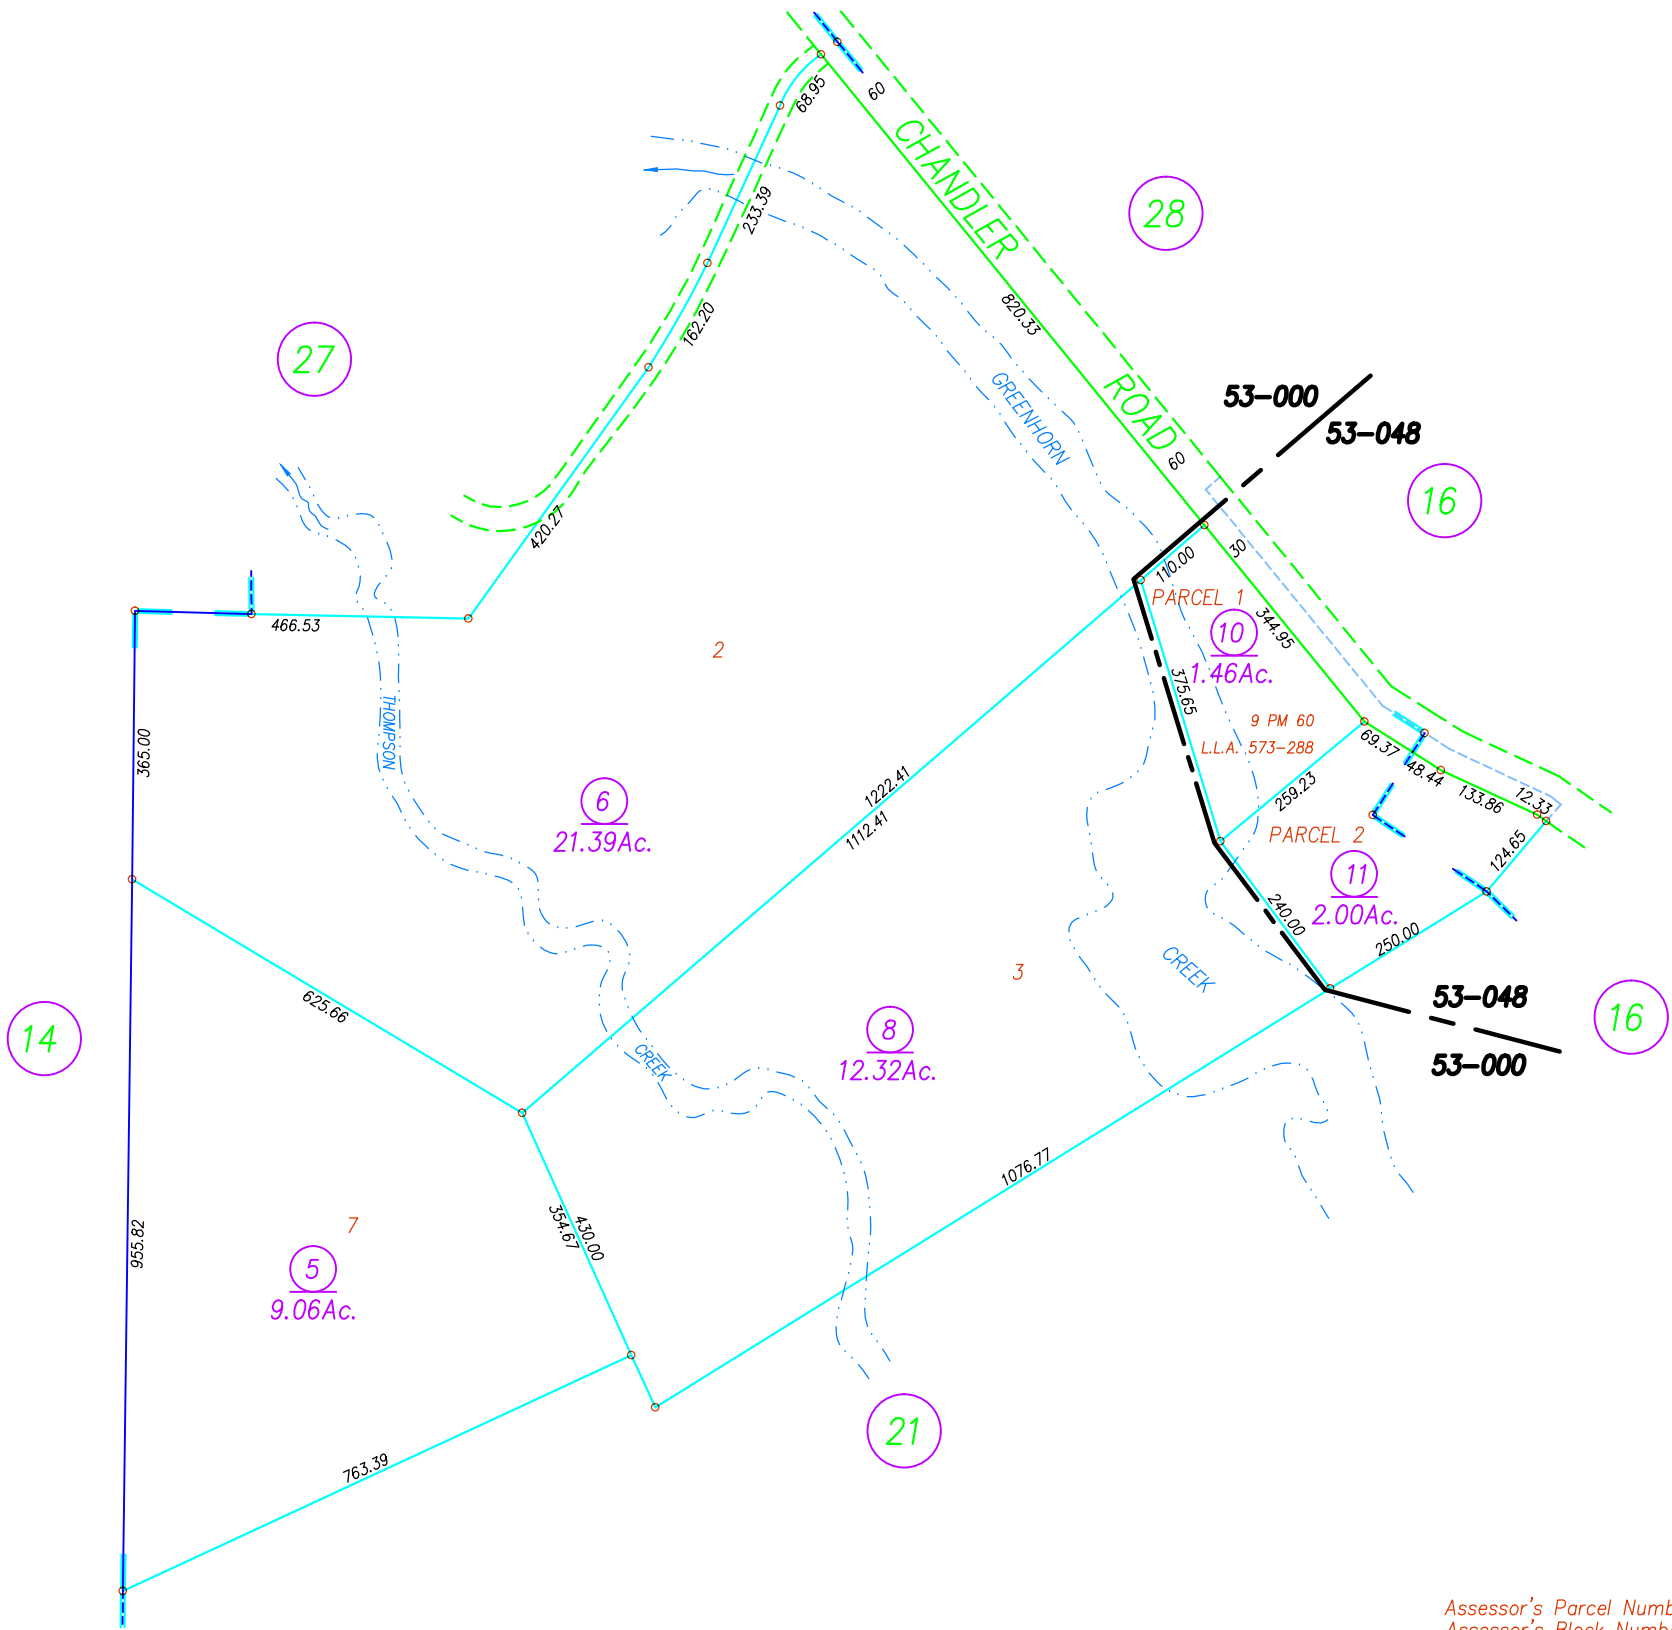

Assessor's Parcel Numbers Shown in Circles.
Assessor's Block Numbers Shown in Ellipses.

Book 117, Page 29
Plumas County Assessor's Map