


ASSESSOR MAP LEGEND		
COLOR	LAYER	
RED	SECTIONS AND BLOCKS	
20	UTILITIES	
240	AIRPORT	
212	STRUCTURE, "HOUSE"	
210	RAILROADS, GLO TRAVERSE	
200	APN, TOWNSITE, CITY LIMITS, COUNTY LINES	
190	FLOOD SURVEY	
162	SUBDIVISIONAL TRACT LINES	
150	WATER	
CYAN	PROPERTY LINES	
151	ADJACENT PARCEL OR BOOK REFERENCE	
GREEN	HIWAYS, STREETS, ROADS, TEXT	
82	GOLF COURSE	
62	MINERAL SURVEYS, PATENTS, RIGHTS	
YELLOW	LOT/PARCEL DESIGNATORS, TEXT	
40	ALTERED PARCEL LINES, BRIDGES	
23	MOUNTAIN LOCATION	
34	FENCE LINE	
9	TAX RATE AREA	
BLACK	DIMENSIONAL TEXT	

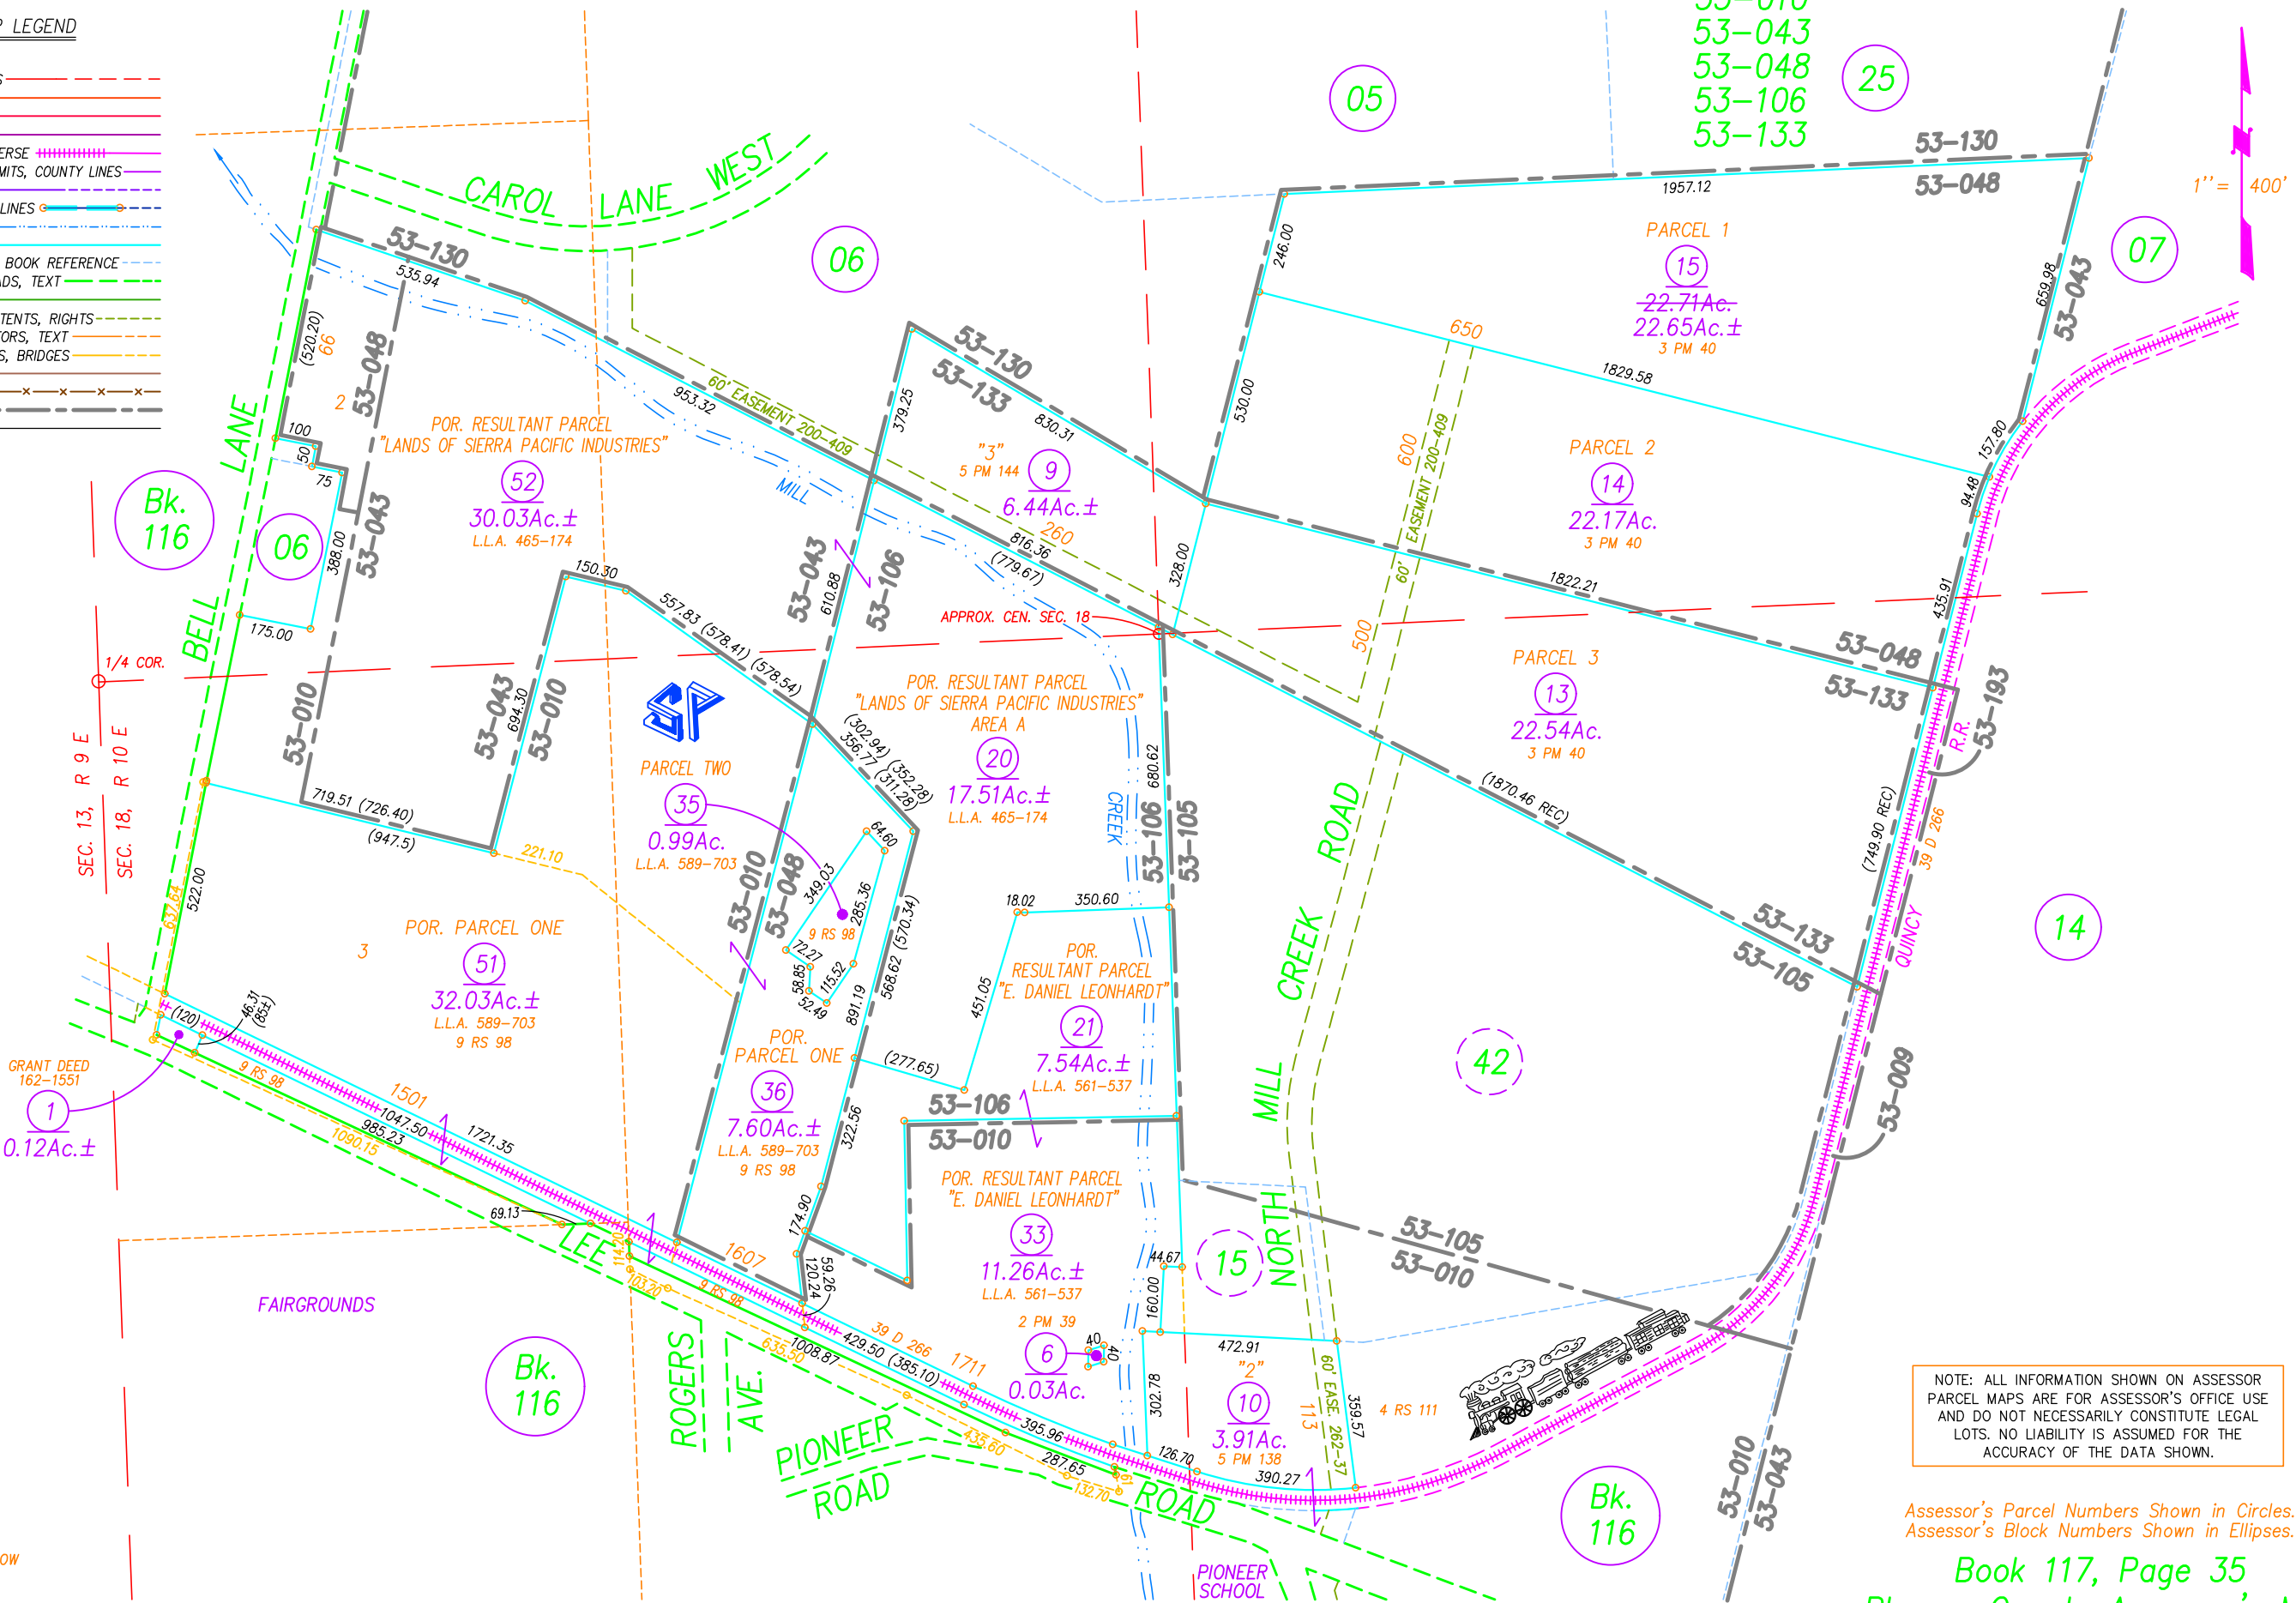

NOTE: ALL INFORMATION SHOWN ON ASSESSOR PARCEL MAPS ARE FOR ASSESSOR'S OFFICE USE AND DO NOT NECESSARILY CONSTITUTE LEGAL LOTS. NO LIABILITY IS ASSUMED FOR THE ACCURACY OF THE DATA SHOWN.

Assessor's Parcel Numbers Shown in Circles.
Assessor's Block Numbers Shown in Ellipses.