


117-37

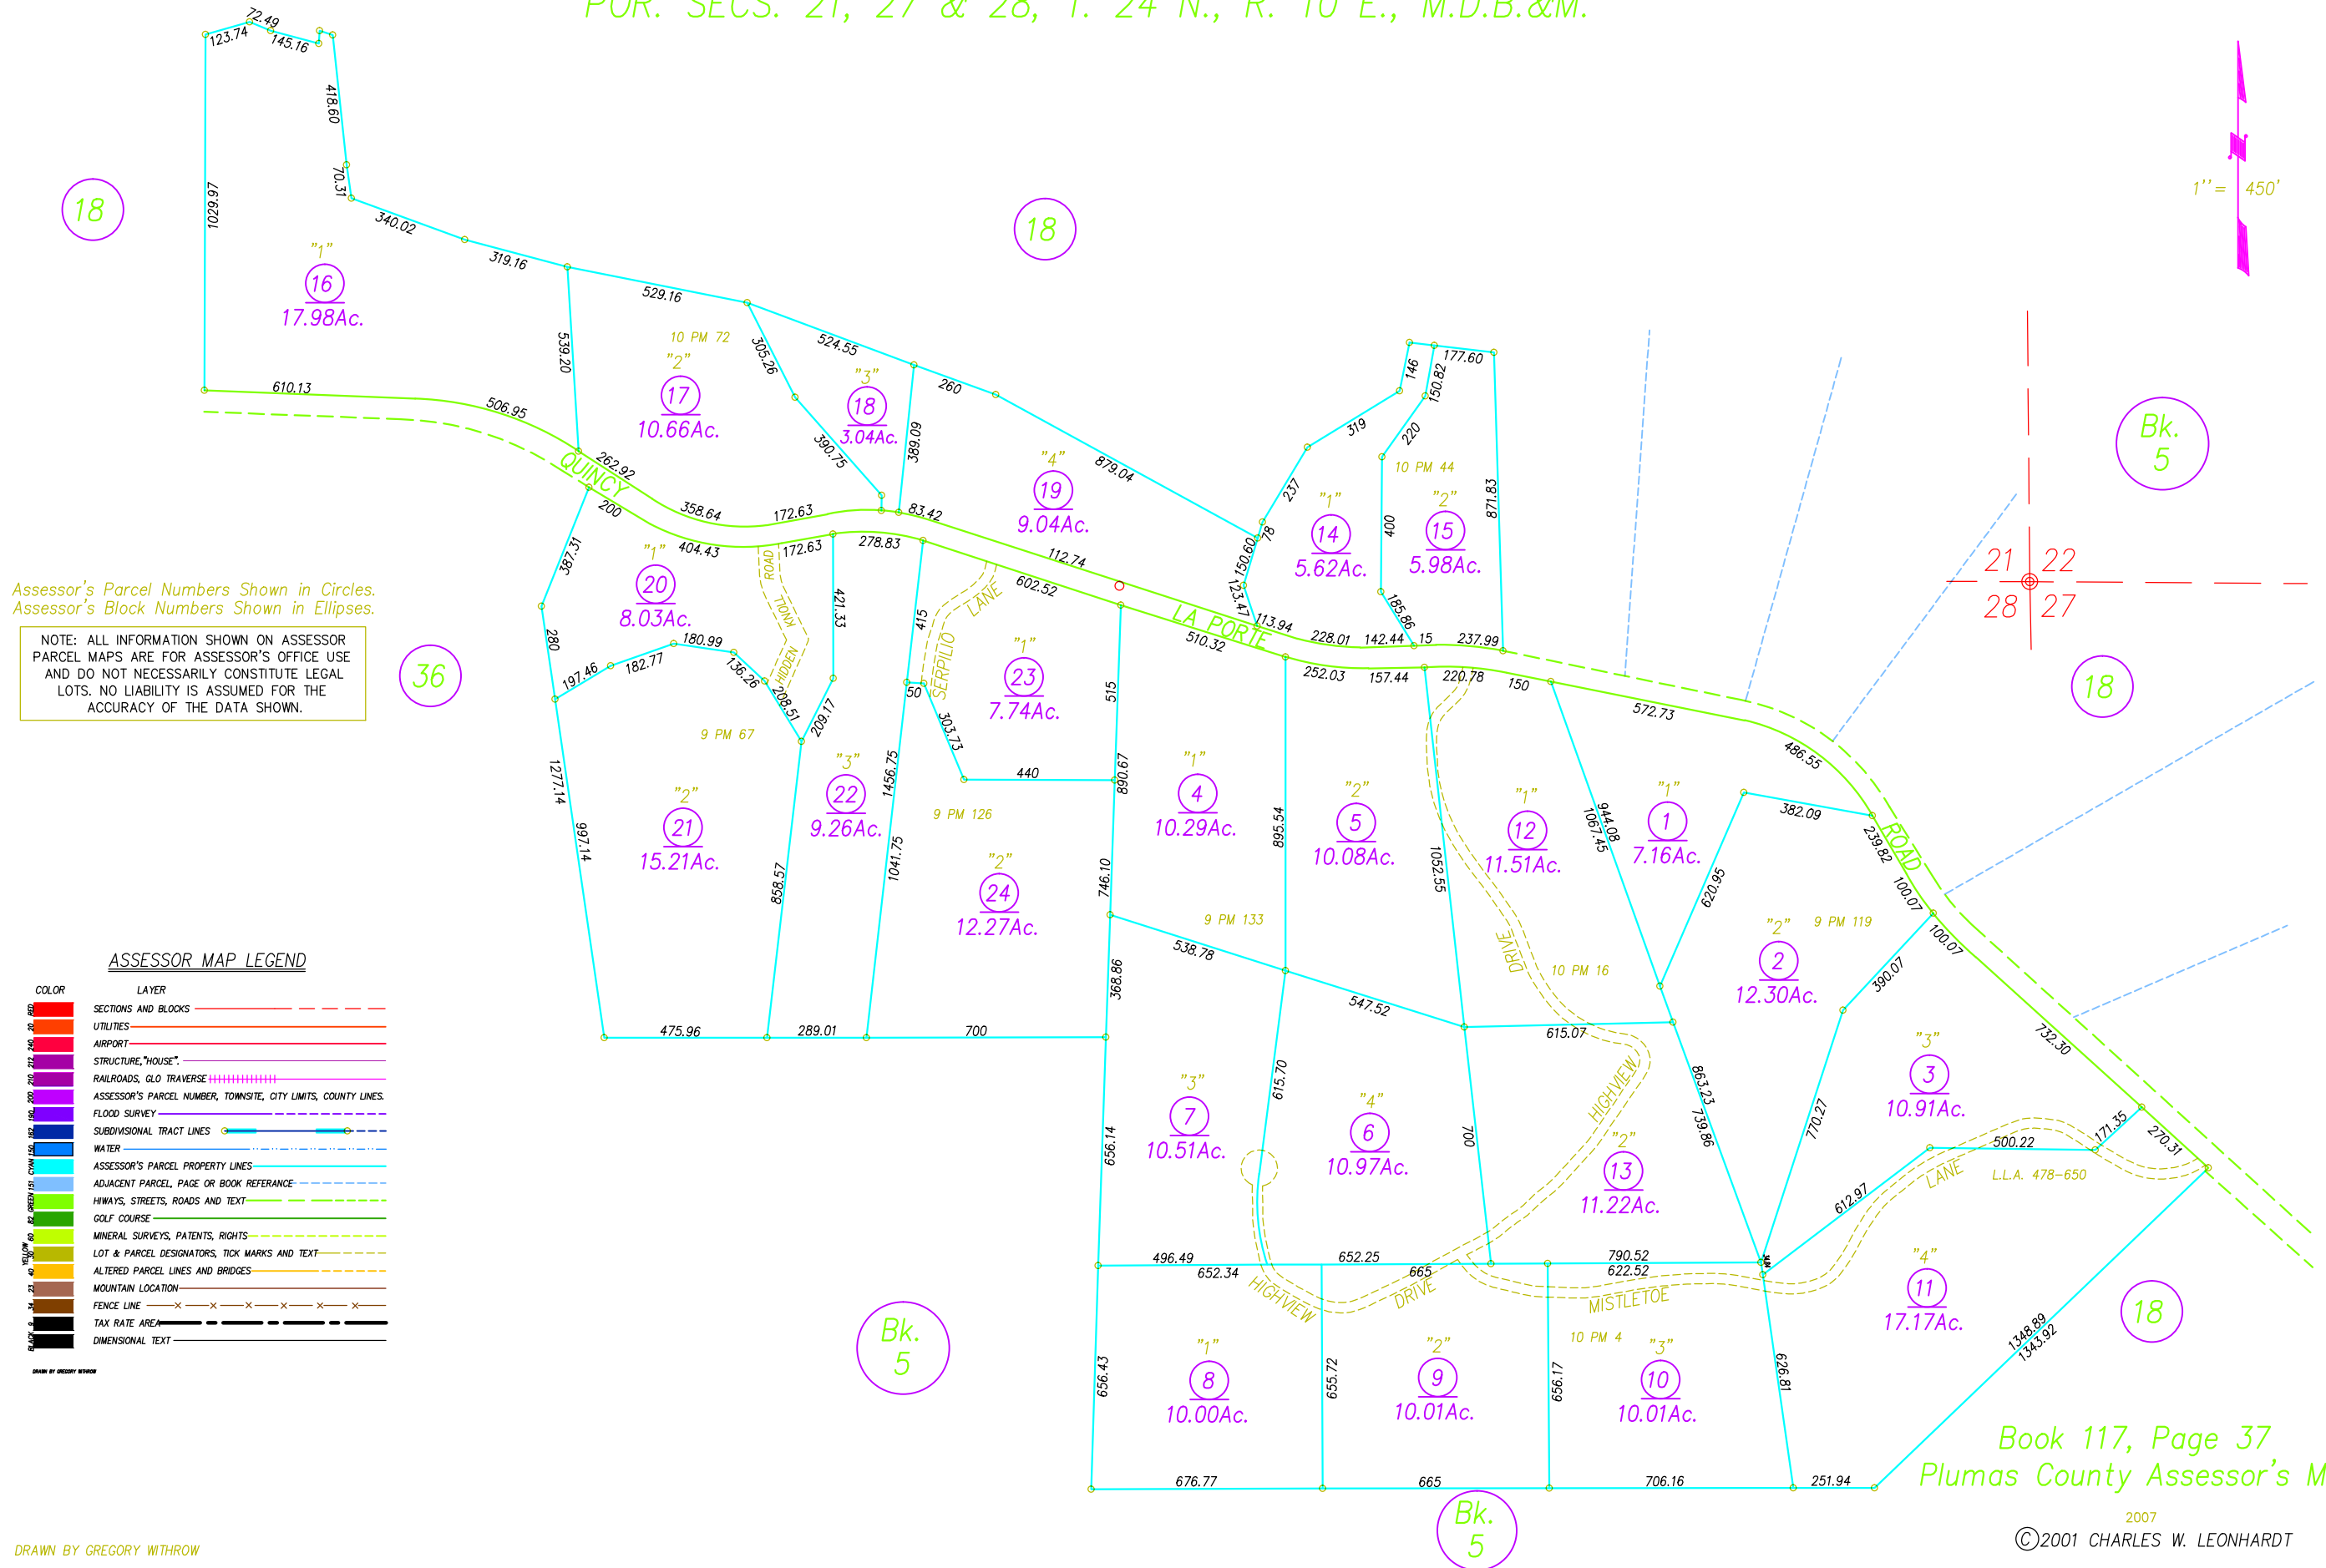

NOTE: ALL INFORMATION SHOWN ON ASSESSOR
PARCEL MAPS ARE FOR ASSESSOR'S OFFICE USE
AND DO NOT NECESSARILY CONSTITUTE LEGAL
LOTS. NO LIABILITY IS ASSUMED FOR THE
ACCURACY OF THE DATA SHOWN.

ASSESSOR MAP LEGEND

COLOR	LAYER
RED	SECTIONS AND BLOCKS
ORANGE	UTILITIES
PINK	AIRPORT
PURPLE	STRUCTURE, "HOUSE"
PURPLE	RAILROADS, GLO TRAVERSE
PURPLE	ASSESSOR'S PARCEL NUMBER, TOWNSITE, CITY LIMITS, COUNTY LINES
PURPLE	FLOOD SURVEY
PURPLE	SUBDIVISIONAL TRACT LINES
BLUE	WATER
CYAN	ASSESSOR'S PARCEL PROPERTY LINES
CYAN	ADJACENT PARCEL, PAGE OR BOOK REFERENCE
BRIGHT GREEN	HIWAYS, STREETS, ROADS AND TEXT
BRIGHT GREEN	GOLF COURSE
BRIGHT GREEN	MINERAL SURVEYS, PATENTS, RIGHTS
BRIGHT GREEN	LOT & PARCEL DESIGNATORS, TICK MARKS AND TEXT
BRIGHT GREEN	ALTERED PARCEL LINES AND BRIDGES
BROWN	MOUNTAIN LOCATION
BROWN	FENCE LINE
BROWN	TAX RATE AREA
BLACK	DIMENSIONAL TEXT

DRAM BY GEORGE MITCHELL

DRAWN BY GREGORY WITHROW

Book 117, Page 37
Plumas County Assessor's Map

©2001 CHARLES W. LEONHARDT