


Tax Rate Area
53-004
53-024
53-060

ASSESSOR MAP LEGEND

COLOR	LAYER
RED	SECTIONS AND BLOCKS
PINK	UTILITIES
ORANGE	AIRPORT
PURPLE	STRUCTURE, "HOUSE"
TEAL	RAILROADS, GLO TRAVERSE
GREEN	ASSESSOR'S PARCEL NUMBER, TOWNSHIP, CITY LIMITS, COUNTY LINES
BLUE	FLOOD SURVEY
CYAN	SUBDIVISIONAL TRACT LINES
NAVY	WATER
TEAL	ASSESSOR'S PARCEL PROPERTY LINES
BLUE	ADJACENT PARCEL, PAGE OR BOOK REFERENCE
GREEN	HIWAYS, STREETS, ROADS AND TEXT
TEAL	GOLF COURSE
YELLOW	MINERAL SURVEYS, PATENTS, RIGHTS
ORANGE	LOT & PARCEL DESIGNATORS, TICK MARKS AND TEXT
RED	ALTERED PARCEL LINES AND BRIDGES
BROWN	MOUNTAIN LOCATION
BLACK	FENCE LINE
BLACK	TAX RATE AREA
BLACK	DIMENSIONAL TEXT

DRAWN BY GREGORY WITROW

TPZ LCA

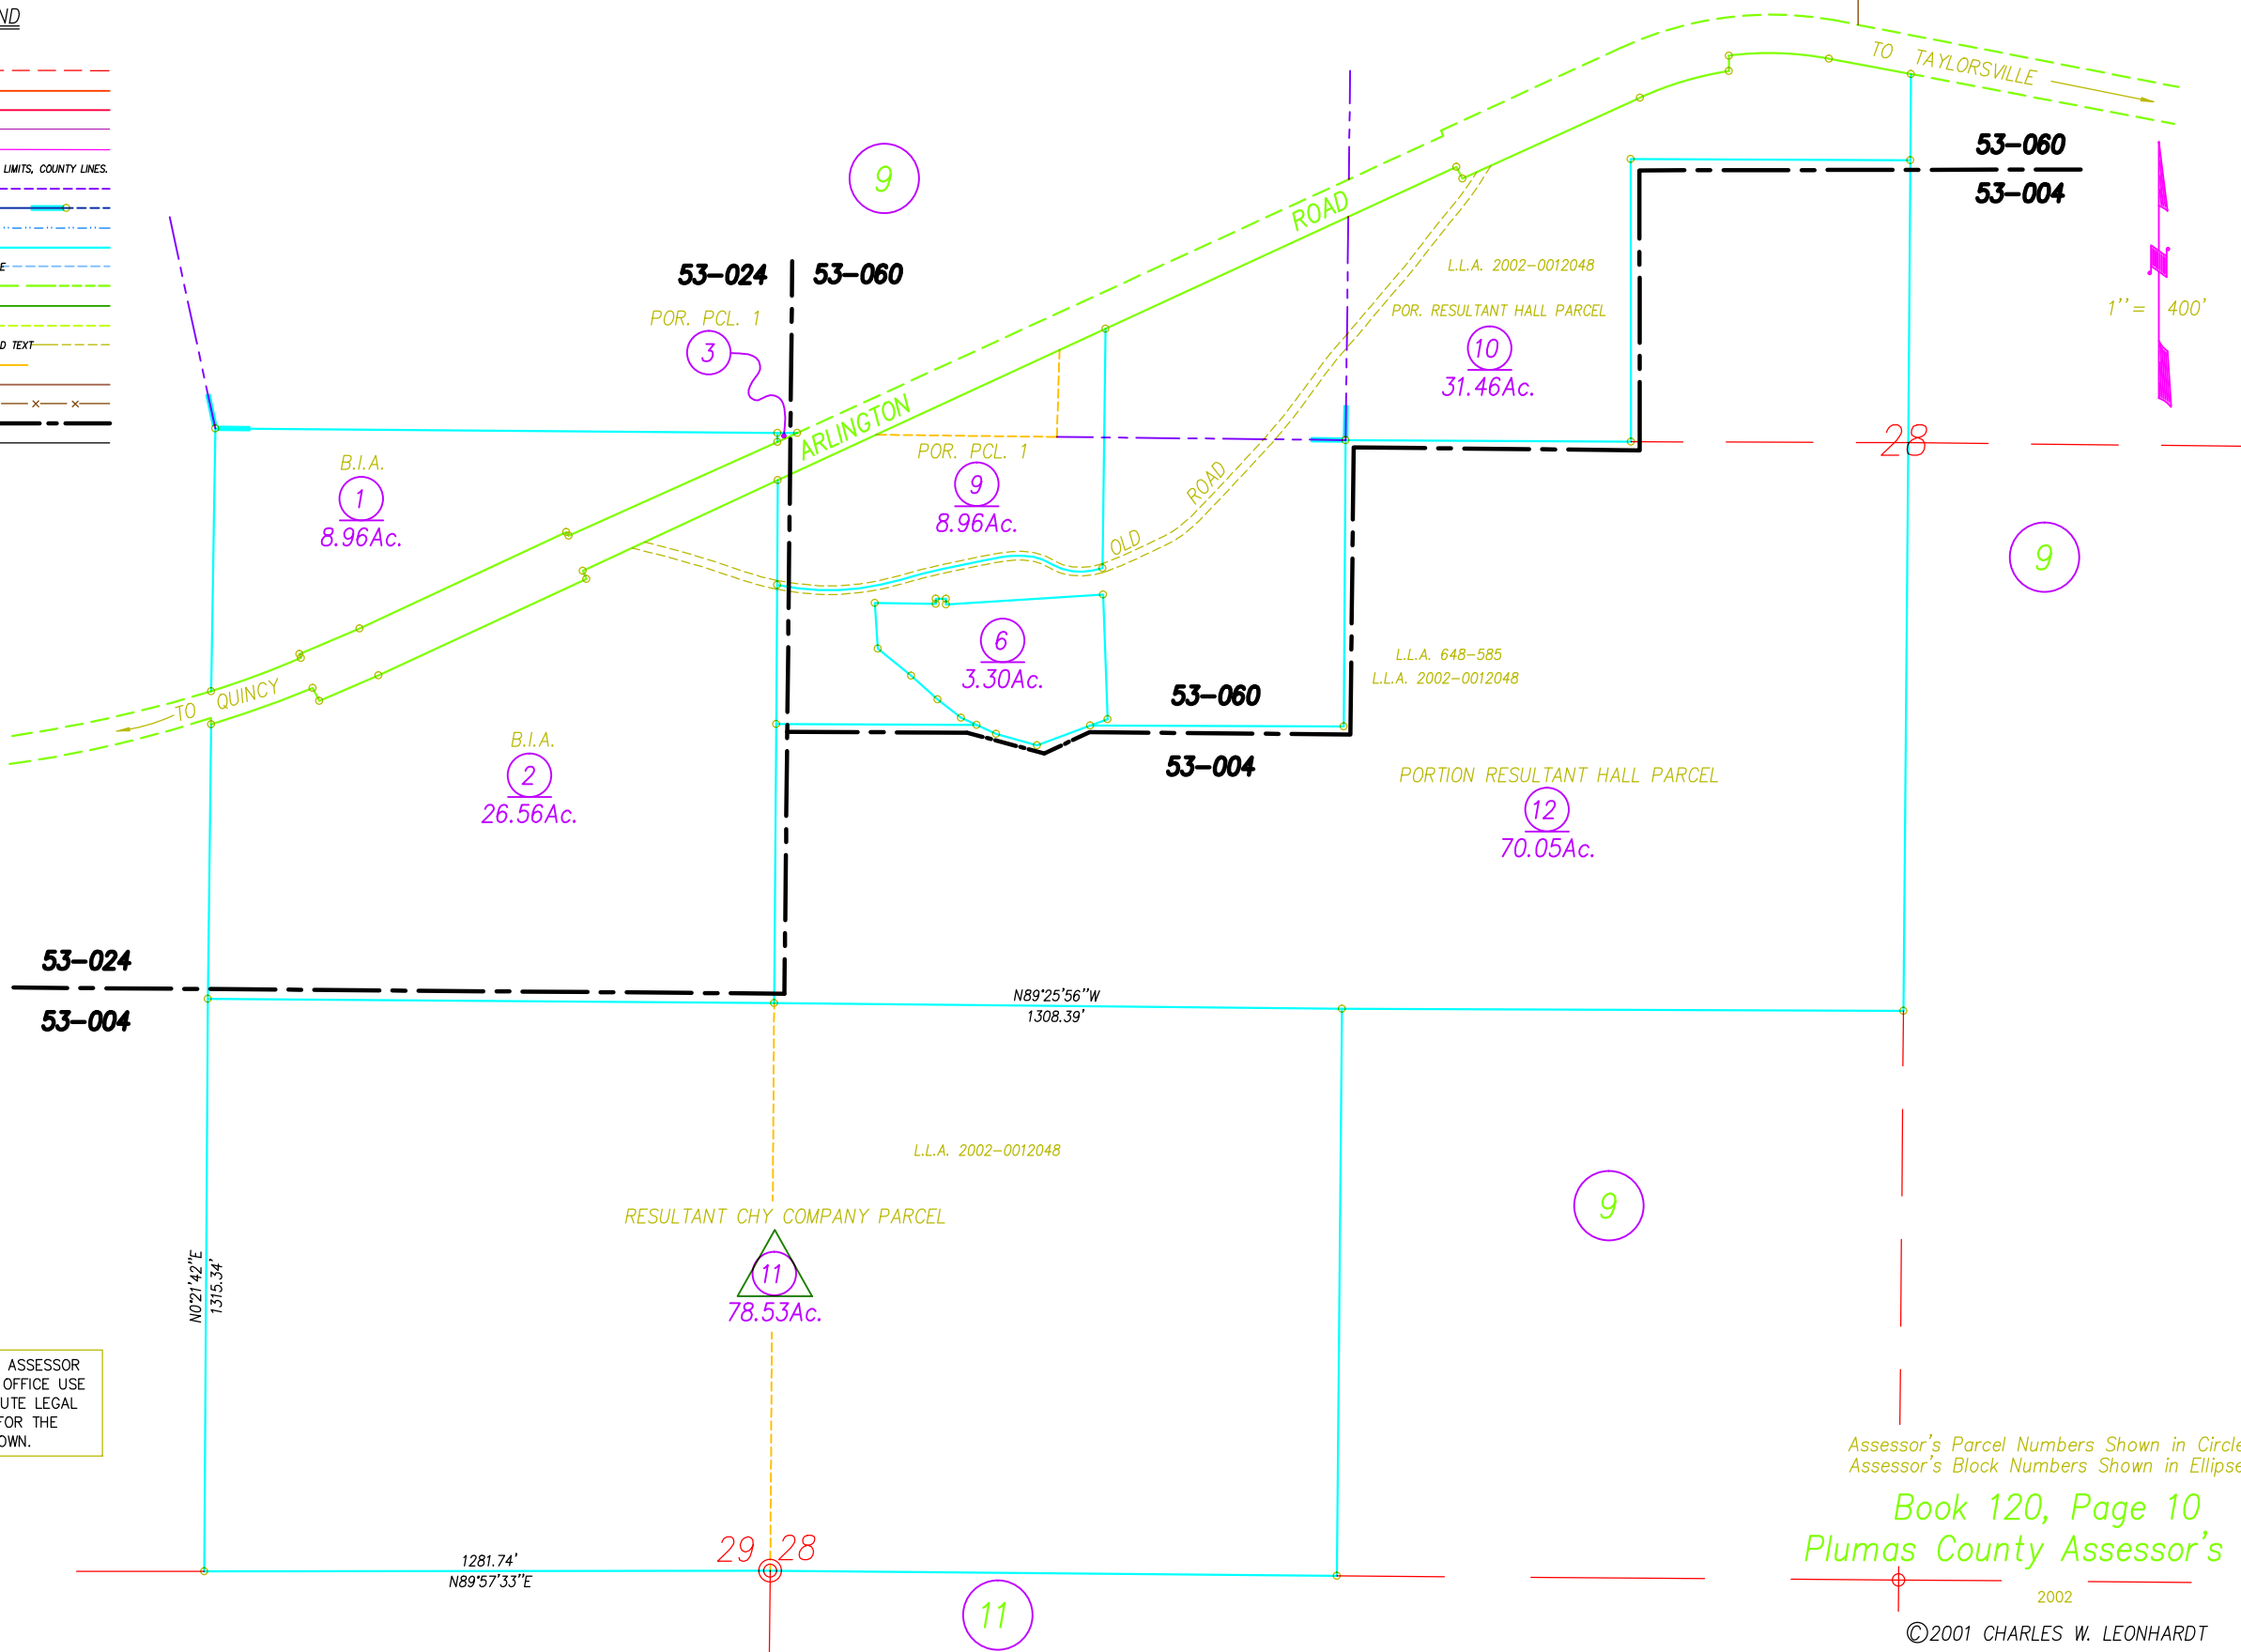

NOTE: ALL INFORMATION SHOWN ON ASSESSOR PARCEL MAPS ARE FOR ASSESSOR'S OFFICE USE AND DO NOT NECESSARILY CONSTITUTE LEGAL LOTS. NO LIABILITY IS ASSUMED FOR THE ACCURACY OF THE DATA SHOWN.

Assessor's Parcel Numbers Shown in Circles.
Assessor's Block Numbers Shown in Ellipses.

Book 120, Page 10
Plumas County Assessor's Map