

POR. SECS. 5 & 6 T. 23 N., R. 11 E., M.D.B.&M.


Tax Rate Area
53-043

122-02

1" = 800'

Assessor's Parcel Numbers Shown in Circles.
Assessor's Block Numbers Shown in Ellipses.

NOTE: ALL INFORMATION SHOWN ON ASSESSOR
PARCEL MAPS ARE FOR ASSESSOR'S OFFICE USE
AND DO NOT NECESSARILY CONSTITUTE LEGAL
LOTS. NO LIABILITY IS ASSUMED FOR THE
ACCURACY OF THE DATA SHOWN.

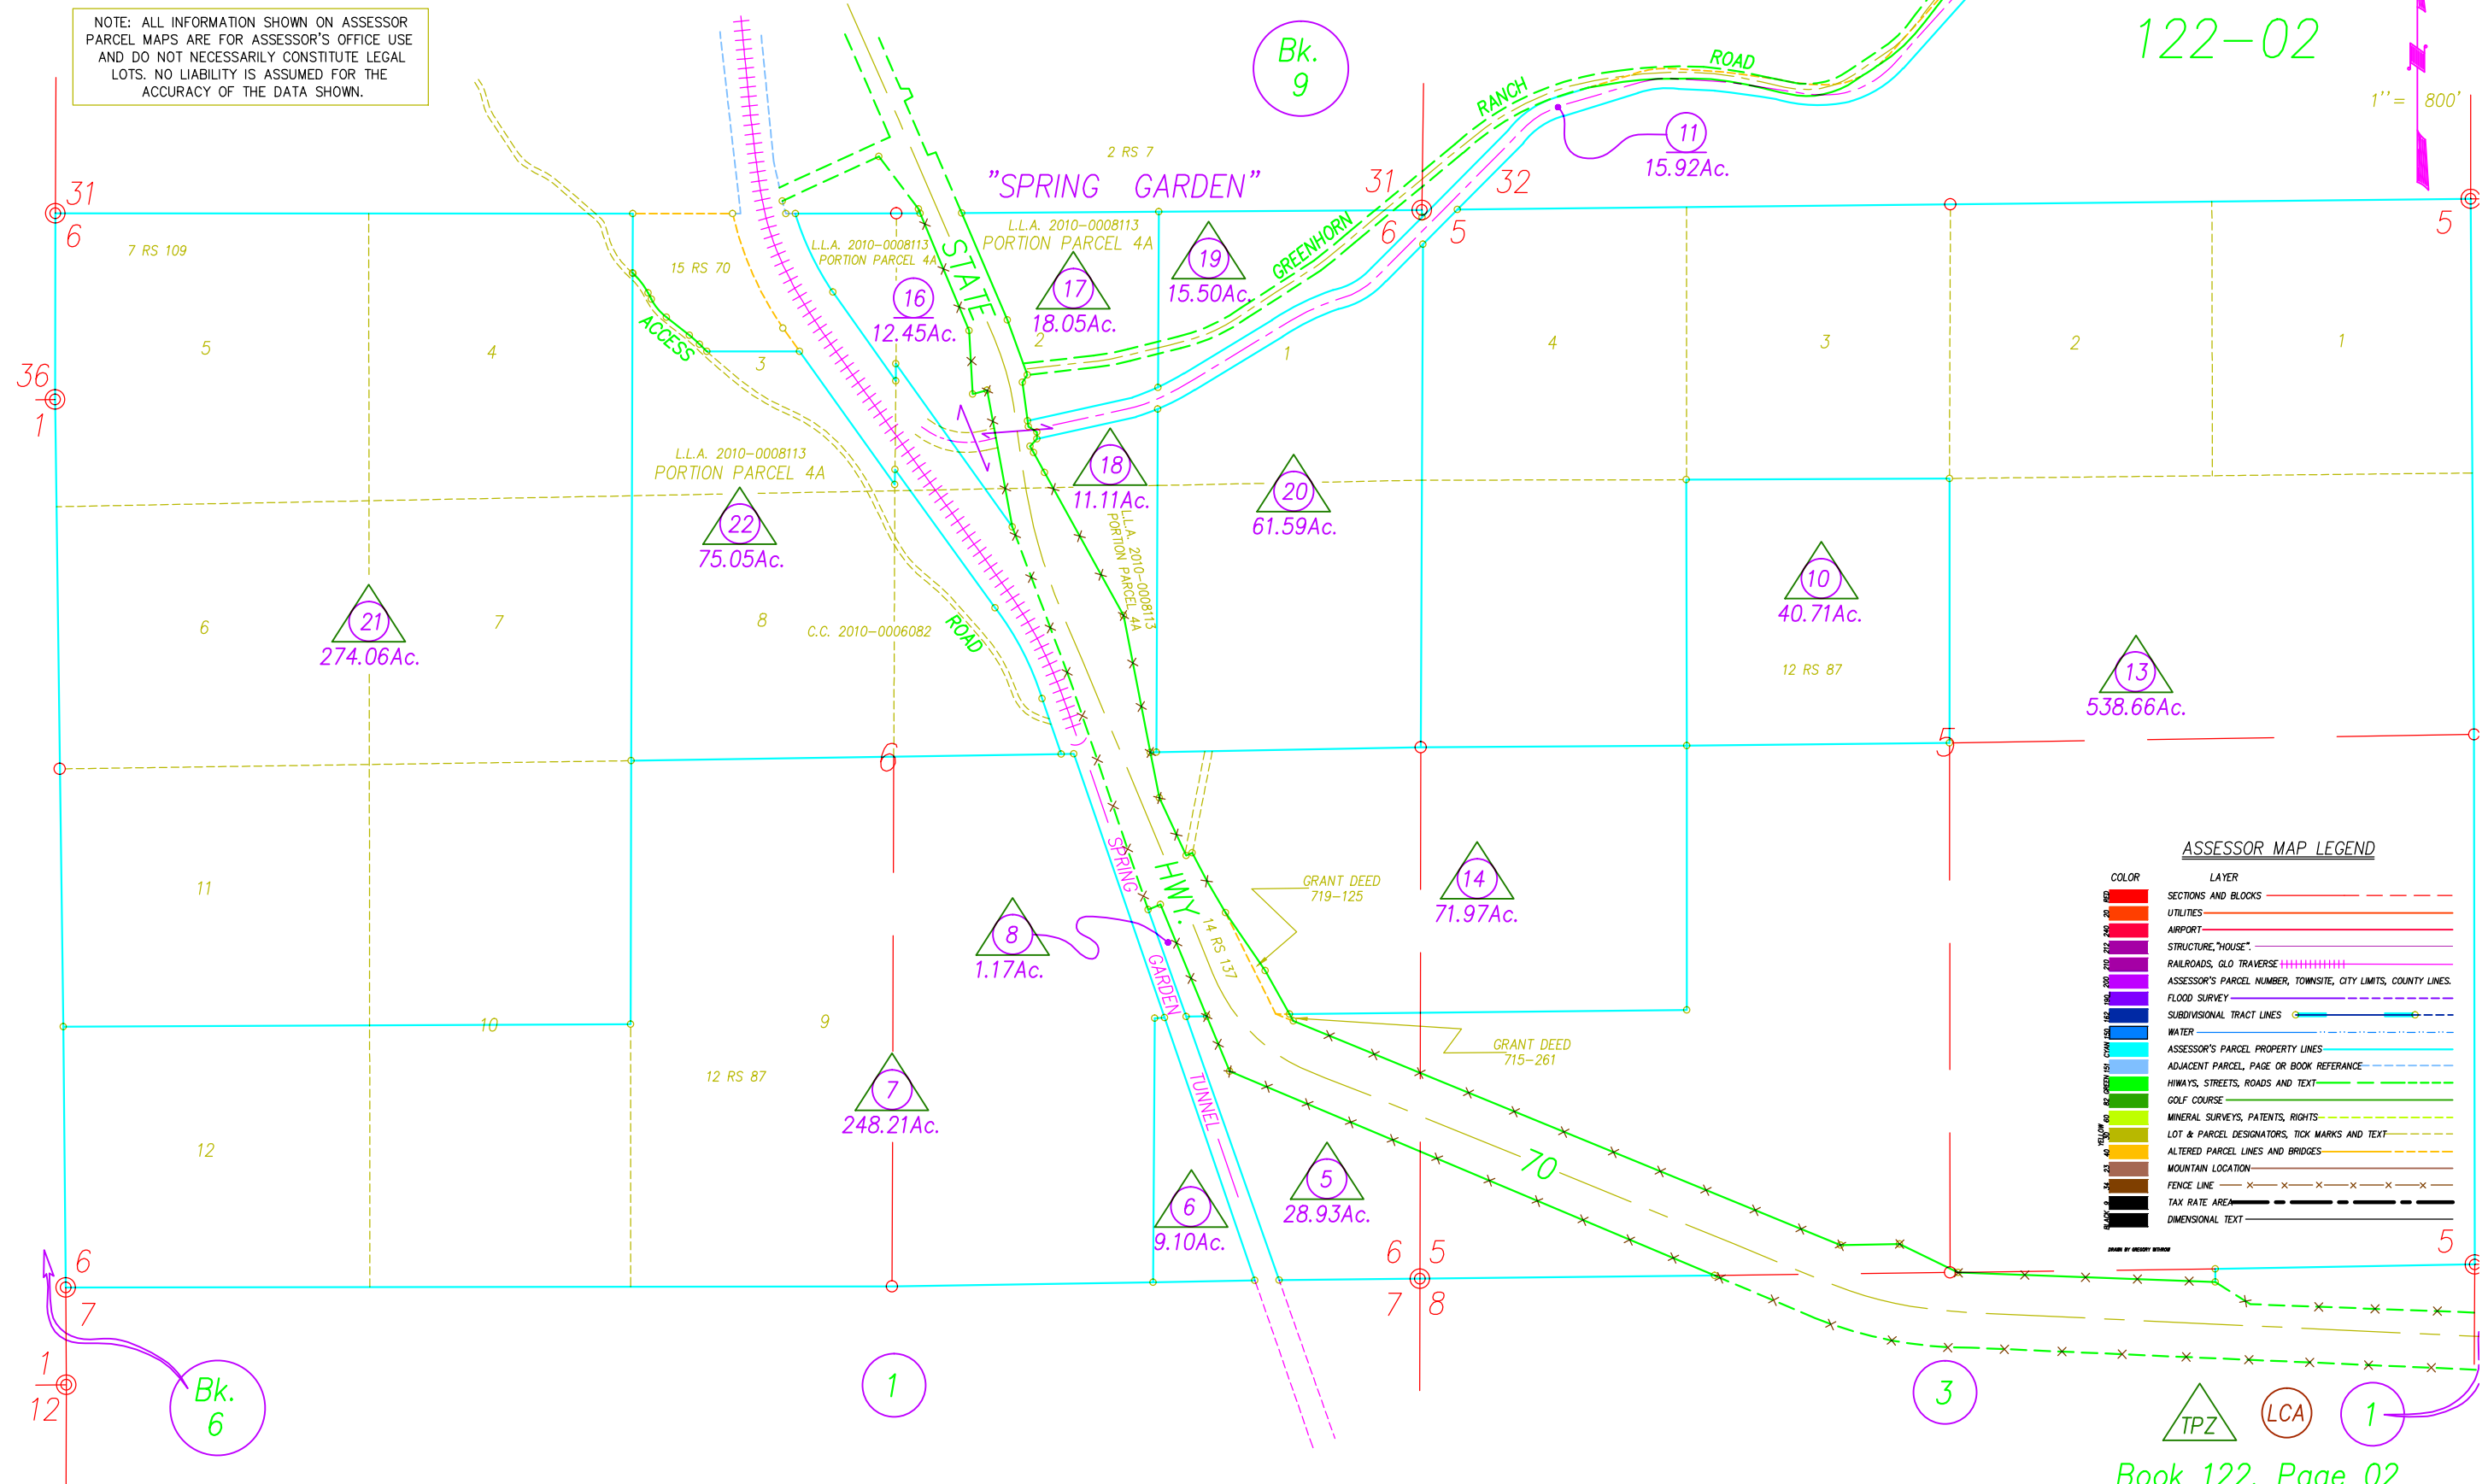

ASSESSOR MAP LEGEND

COLOR	LAYER
RED	SECTIONS AND BLOCKS
ORANGE	UTILITIES
YELLOW	AIRPORT
PURPLE	STRUCTURE, "HOUSE"
PINK	RAILROADS, GLO TRAVERSE
BLUE	ASSESSOR'S PARCEL NUMBER, TOWNSITE, CITY LIMITS, COUNTY LINES
GREEN	FLOOD SURVEY
BROWN	SUBDIVISIONAL TRACT LINES
BLACK	WATER
WHITE	ASSESSOR'S PARCEL PROPERTY LINES
GRAY	ADJACENT PARCEL, PAGE OR BOOK REFERENCE
RED	HIWAYS, STREETS, ROADS AND TEXT
GREEN	GOLF COURSE
YELLOW	MINERAL SURVEYS, PATENTS, RIGHTS
PURPLE	LOT & PARCEL DESIGNATORS, TICK MARKS AND TEXT
PINK	ALTERED PARCEL LINES AND BRIDGES
BLUE	MOUNTAIN LOCATION
BROWN	FENCE LINE
BLACK	TAX RATE AREA
WHITE	DIMENSIONAL TEXT

DRAWN BY GREGORY WITHROW

Book 122, Page 02
Plumas County Assessor's Map

DRAWN BY GREGORY WITHROW
10/5/2010
12/20/2010

2007
©2001 CHARLES W. LEONHARDT