


NOTE: ALL INFORMATION SHOWN ON ASSESSOR
PARCEL MAPS ARE FOR ASSESSOR'S OFFICE USE
AND DO NOT NECESSARILY CONSTITUTE LEGAL
LOTS. NO LIABILITY IS ASSUMED FOR THE
ACCURACY OF THE DATA SHOWN.

CLARITY TO OWNERSHIP WOULD
BE APPRECIATED ON THIS 0.29 ACRE
PARCEL. SEE NORTHWESTERLY PORTION OF
A.P.N. 122-070-027.

1" = 800'

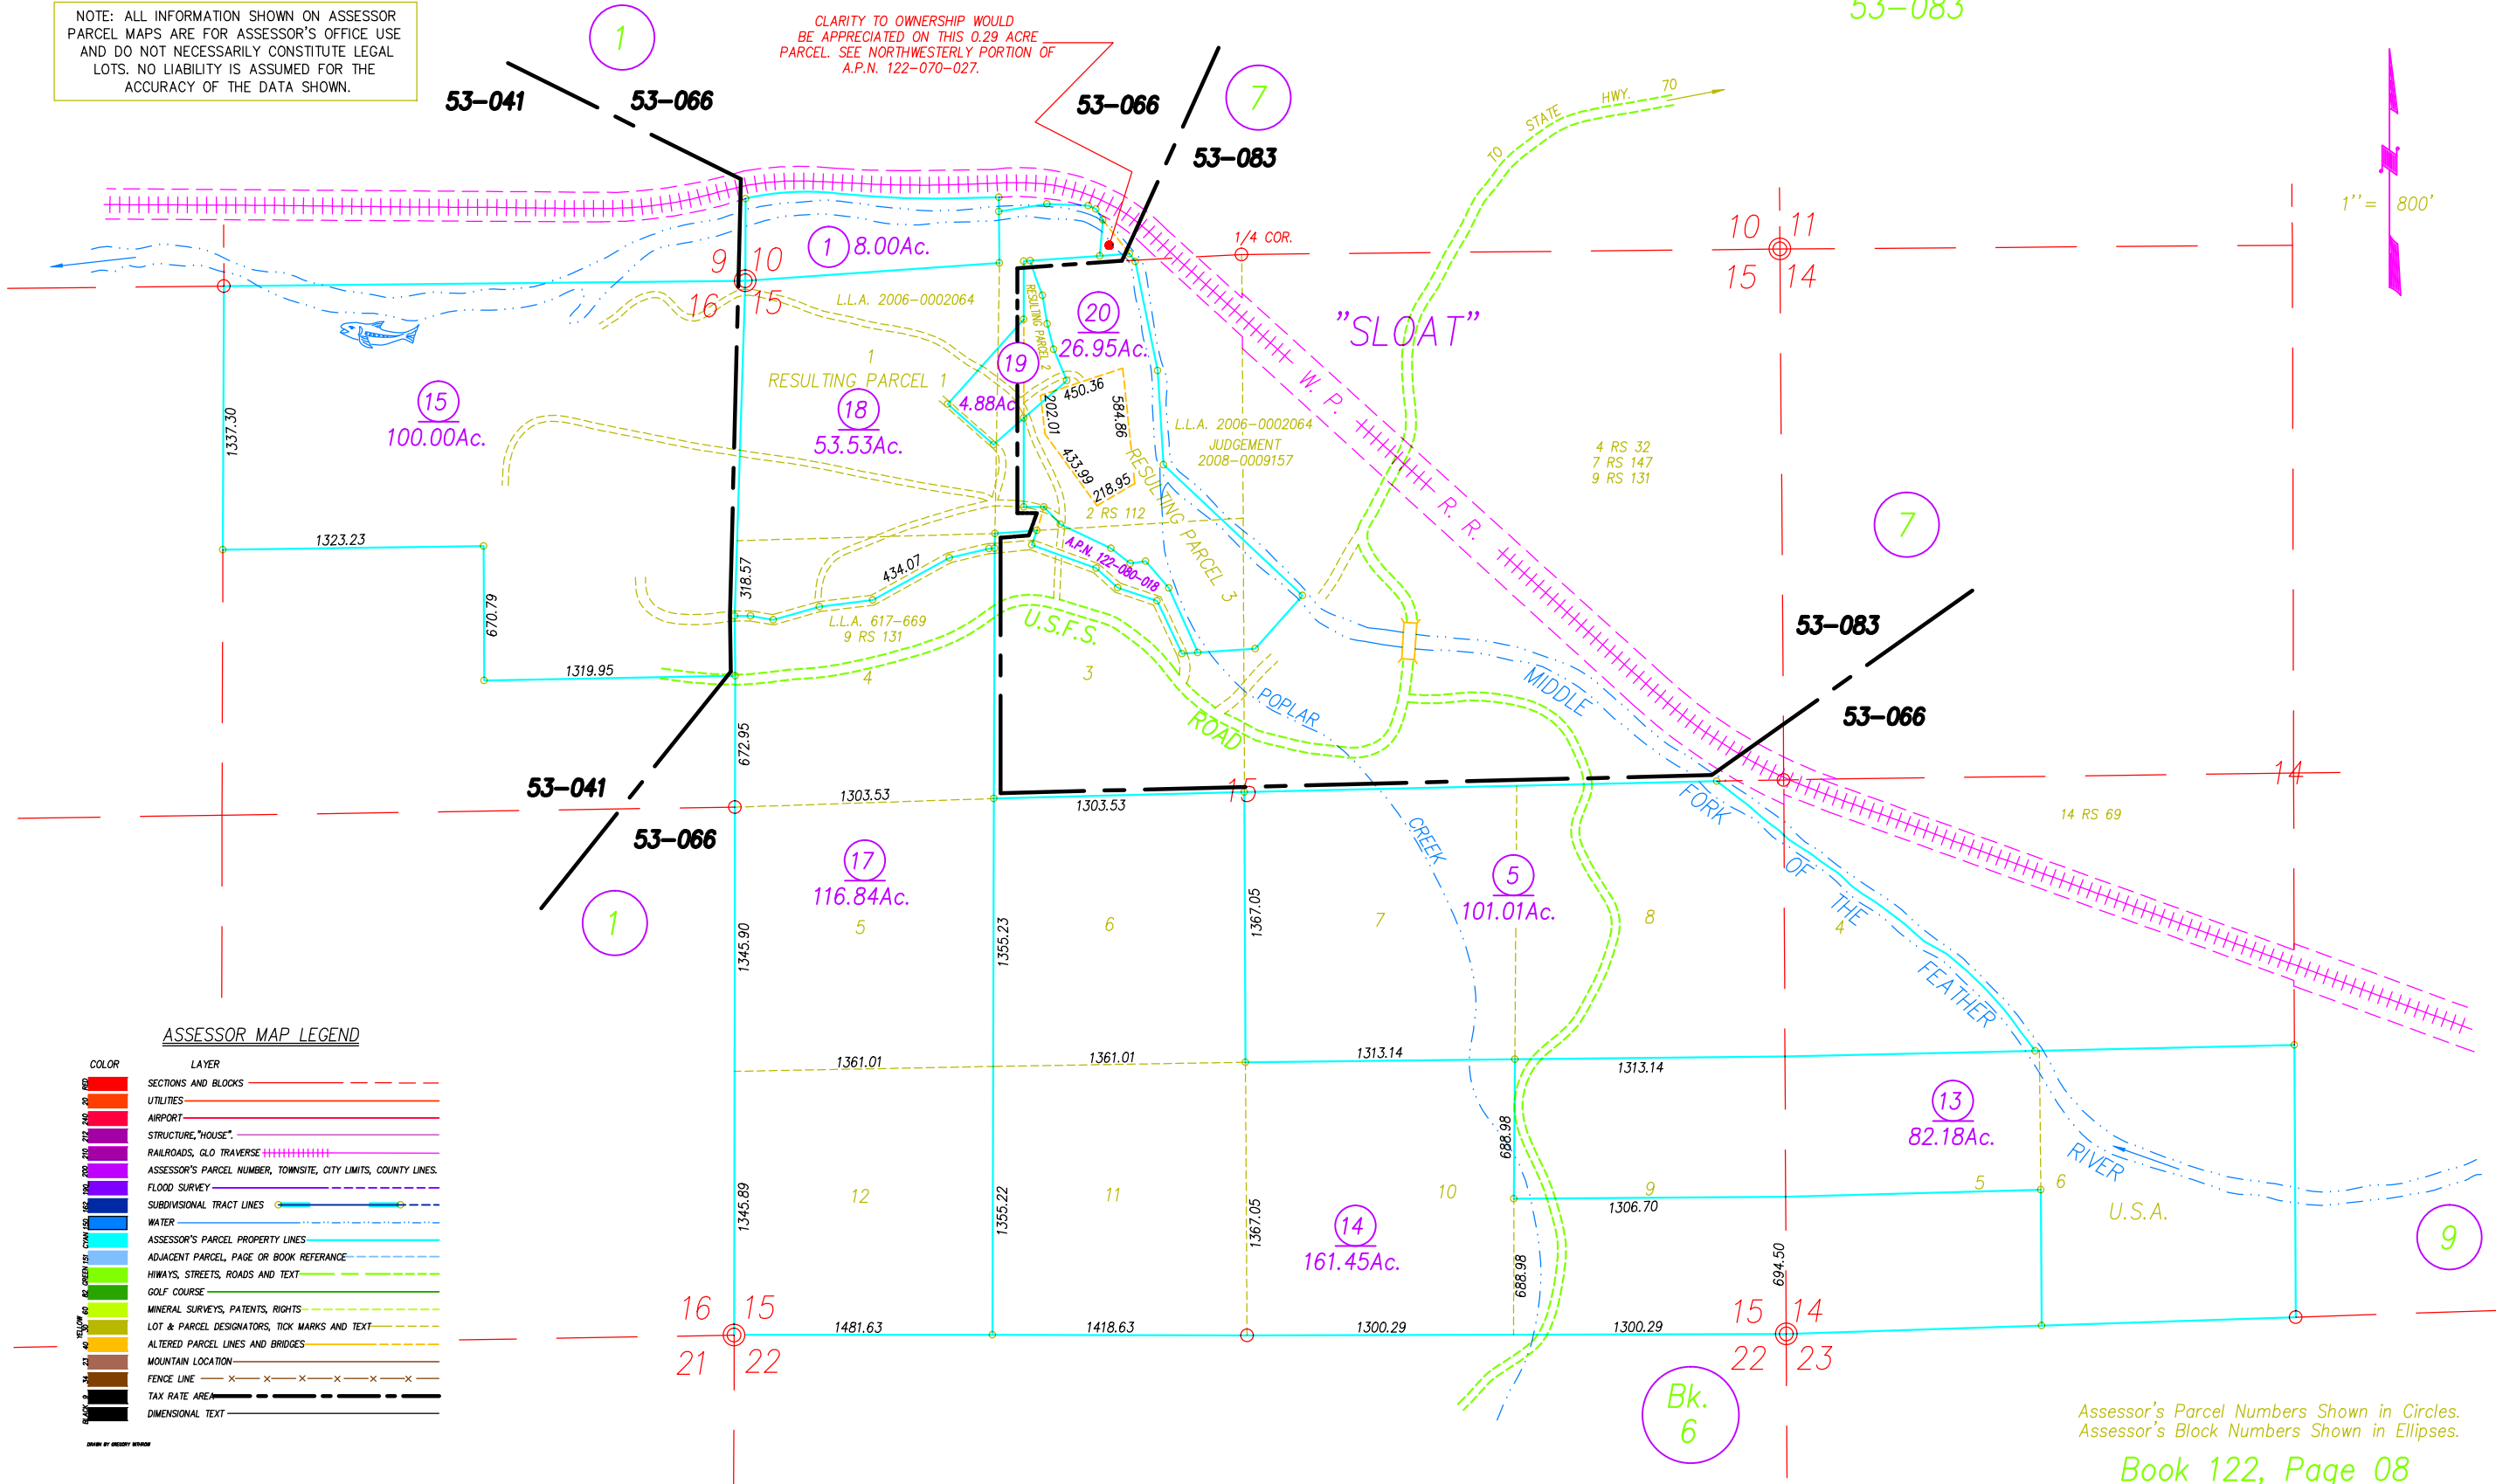

ASSESSOR MAP LEGEND	
COLOR	LAYER
RED	SECTIONS AND BLOCKS
PINK	UTILITIES
ORANGE	AIRPORT
PURPLE	STRUCTURE, "HOUSE"
PURPLE	RAILROADS, GLO TRAVERSE
PURPLE	ASSESSOR'S PARCEL NUMBER, TOWNSHIP, CITY LIMITS, COUNTY LINES
PURPLE	FLOOD SURVEY
PURPLE	SUBDIVISIONAL TRACT LINES
PURPLE	WATER
PURPLE	ASSESSOR'S PARCEL PROPERTY LINES
PURPLE	ADJACENT PARCEL, PAGE OR BOOK REFERENCE
PURPLE	HIWAYS, STREETS, ROADS AND TEXT
PURPLE	GOLF COURSE
PURPLE	MINERAL SURVEYS, PATENTS, RIGHTS
PURPLE	LOT & PARCEL DESIGNATORS, TICK MARKS AND TEXT
PURPLE	ALTERED PARCEL LINES AND BRIDGES
PURPLE	MOUNTAIN LOCATION
PURPLE	FENCE LINE
PURPLE	TAX RATE AREA
PURPLE	DIMENSIONAL TEXT

Assessor's Parcel Numbers Shown in Circles.
Assessor's Block Numbers Shown in Ellipses.

Book 122, Page 08
Plumas County Assessor's Map