


NOTE: ALL INFORMATION SHOWN ON ASSESSOR
PARCEL MAPS ARE FOR ASSESSOR'S OFFICE USE
AND DO NOT NECESSARILY CONSTITUTE LEGAL
LOTS. NO LIABILITY IS ASSUMED FOR THE
ACCURACY OF THE DATA SHOWN.

POR. SEC. 13 T. 22 N., R. 12 E., M.D.B.&M.

Tax Rate Area
53-052

123-06

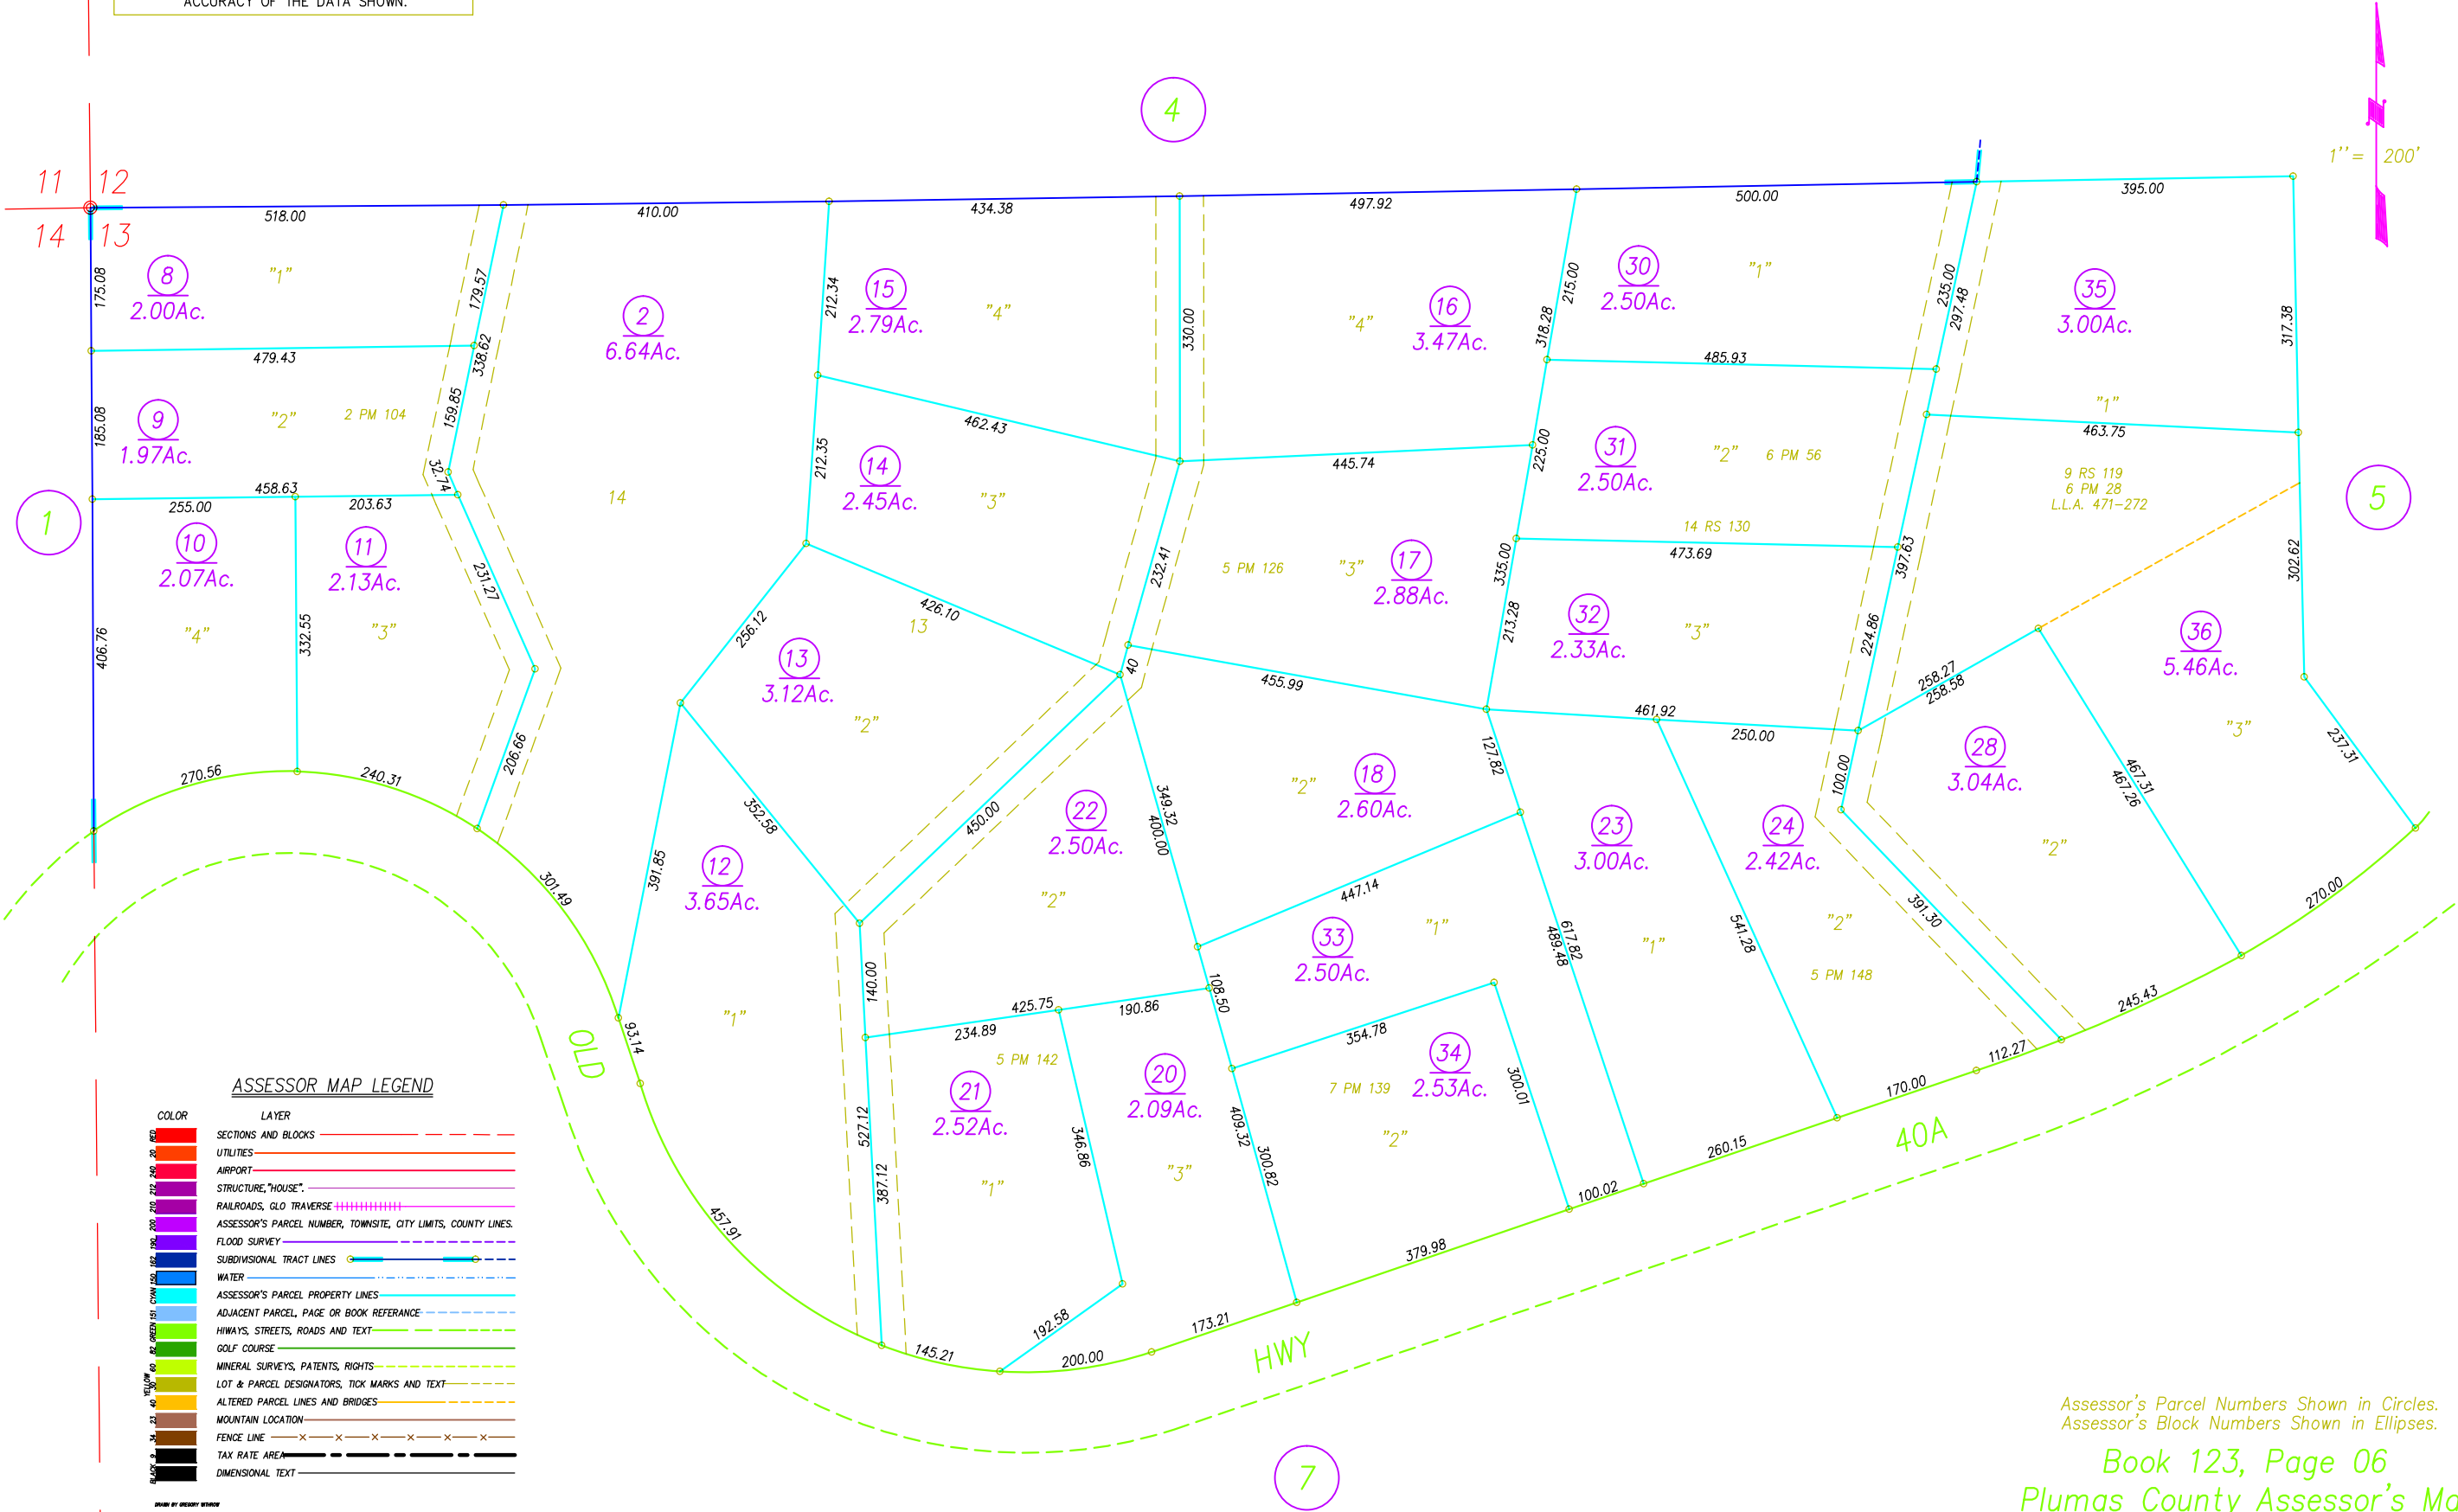

Assessor's Parcel Numbers Shown in Circles.
Assessor's Block Numbers Shown in Ellipses.

Book 123, Page 06
Plumas County Assessor's Map

2007
© 2001 CHARLES W. LEONHARDT

DRAWN BY GREGORY WITHROW

MOHAWK VISTA SUBDIVISION, R.M. BK. 3, PG. 4