


NOTE: ALL INFORMATION SHOWN ON ASSESSOR
PARCEL MAPS ARE FOR ASSESSOR'S OFFICE USE
AND DO NOT NECESSARILY CONSTITUTE LEGAL
LOTS. NO LIABILITY IS ASSUMED FOR THE
ACCURACY OF THE DATA SHOWN.

Bk.
129

ASSESSOR MAP LEGEND		
COLOR	LAYER	
RED	SECTIONS AND BLOCKS	---
20	UTILITIES	---
240	AIRPORT	---
212	STRUCTURE, "HOUSE"	---
210	RAILROADS, GLO TRAVERSE	-----
200	APN, TOWNSITE, CITY LIMITS, COUNTY LINES	---
190	FLOOD SURVEY	---
162	SUBDIVISIONAL TRACT LINES	---
150	WATER	---
CYAN	PROPERTY LINES	---
151	ADJACENT PARCEL OR BOOK REFERENCE	---
GREEN	HIWAYS, STREETS, ROADS, TEXT	---
82	GOLF COURSE	---
60	MINERAL SURVEYS, PATENTS, RIGHTS	---
YELLOW	LOT/PARCEL DESIGNATORS, TEXT	---
40	ALTERED PARCEL LINES, BRIDGES	---
23	MOUNTAIN LOCATION	---
34	FENCE LINE	---
9	TAX RATE AREA	---
BLACK	DIMENSIONAL TEXT	---

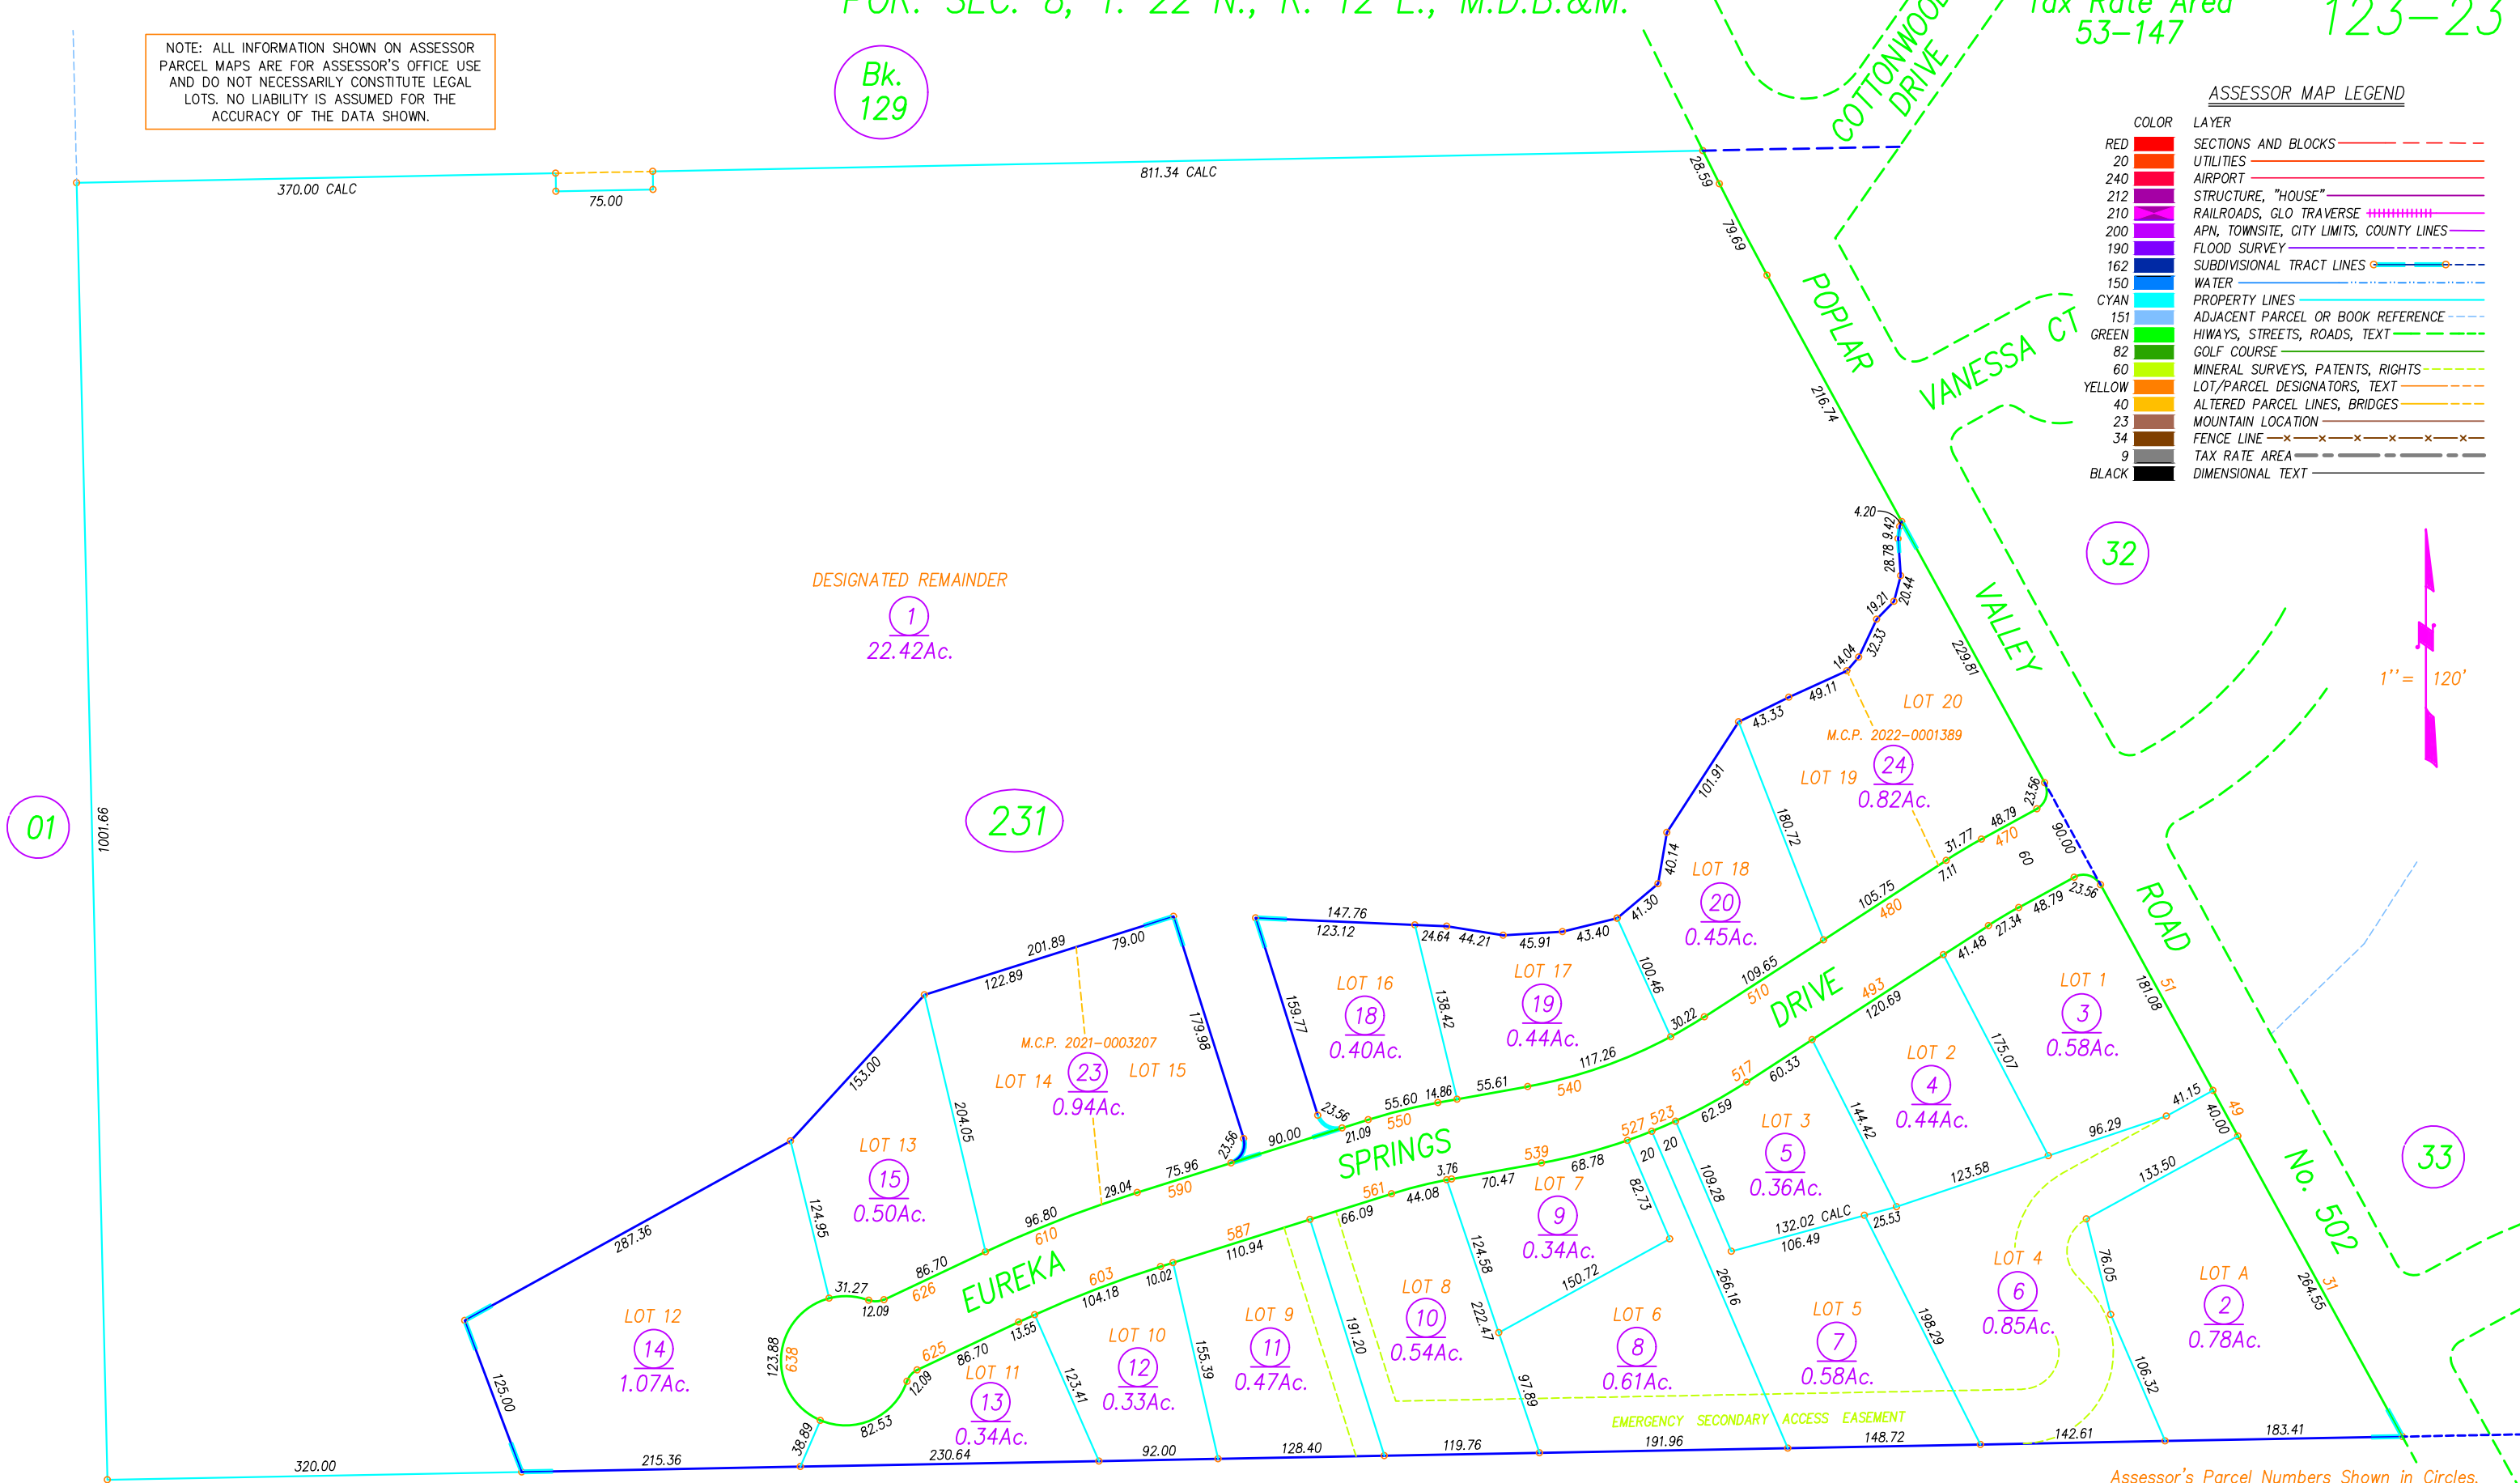

Assessor's Parcel Numbers Shown in Circles.
Assessor's Block Numbers Shown in Ellipses.

DRAWN BY GREGORY WITHROW
8/17/2005
REDRAWN BY CORY BROMBY
5/14/21
2/24/22

THE VILLAGE AT PLUMAS PINES PHASE 1, R.M. BK. 10, PG. 27

Book 123, Page 23
Plumas County Assessor's Map

2022