


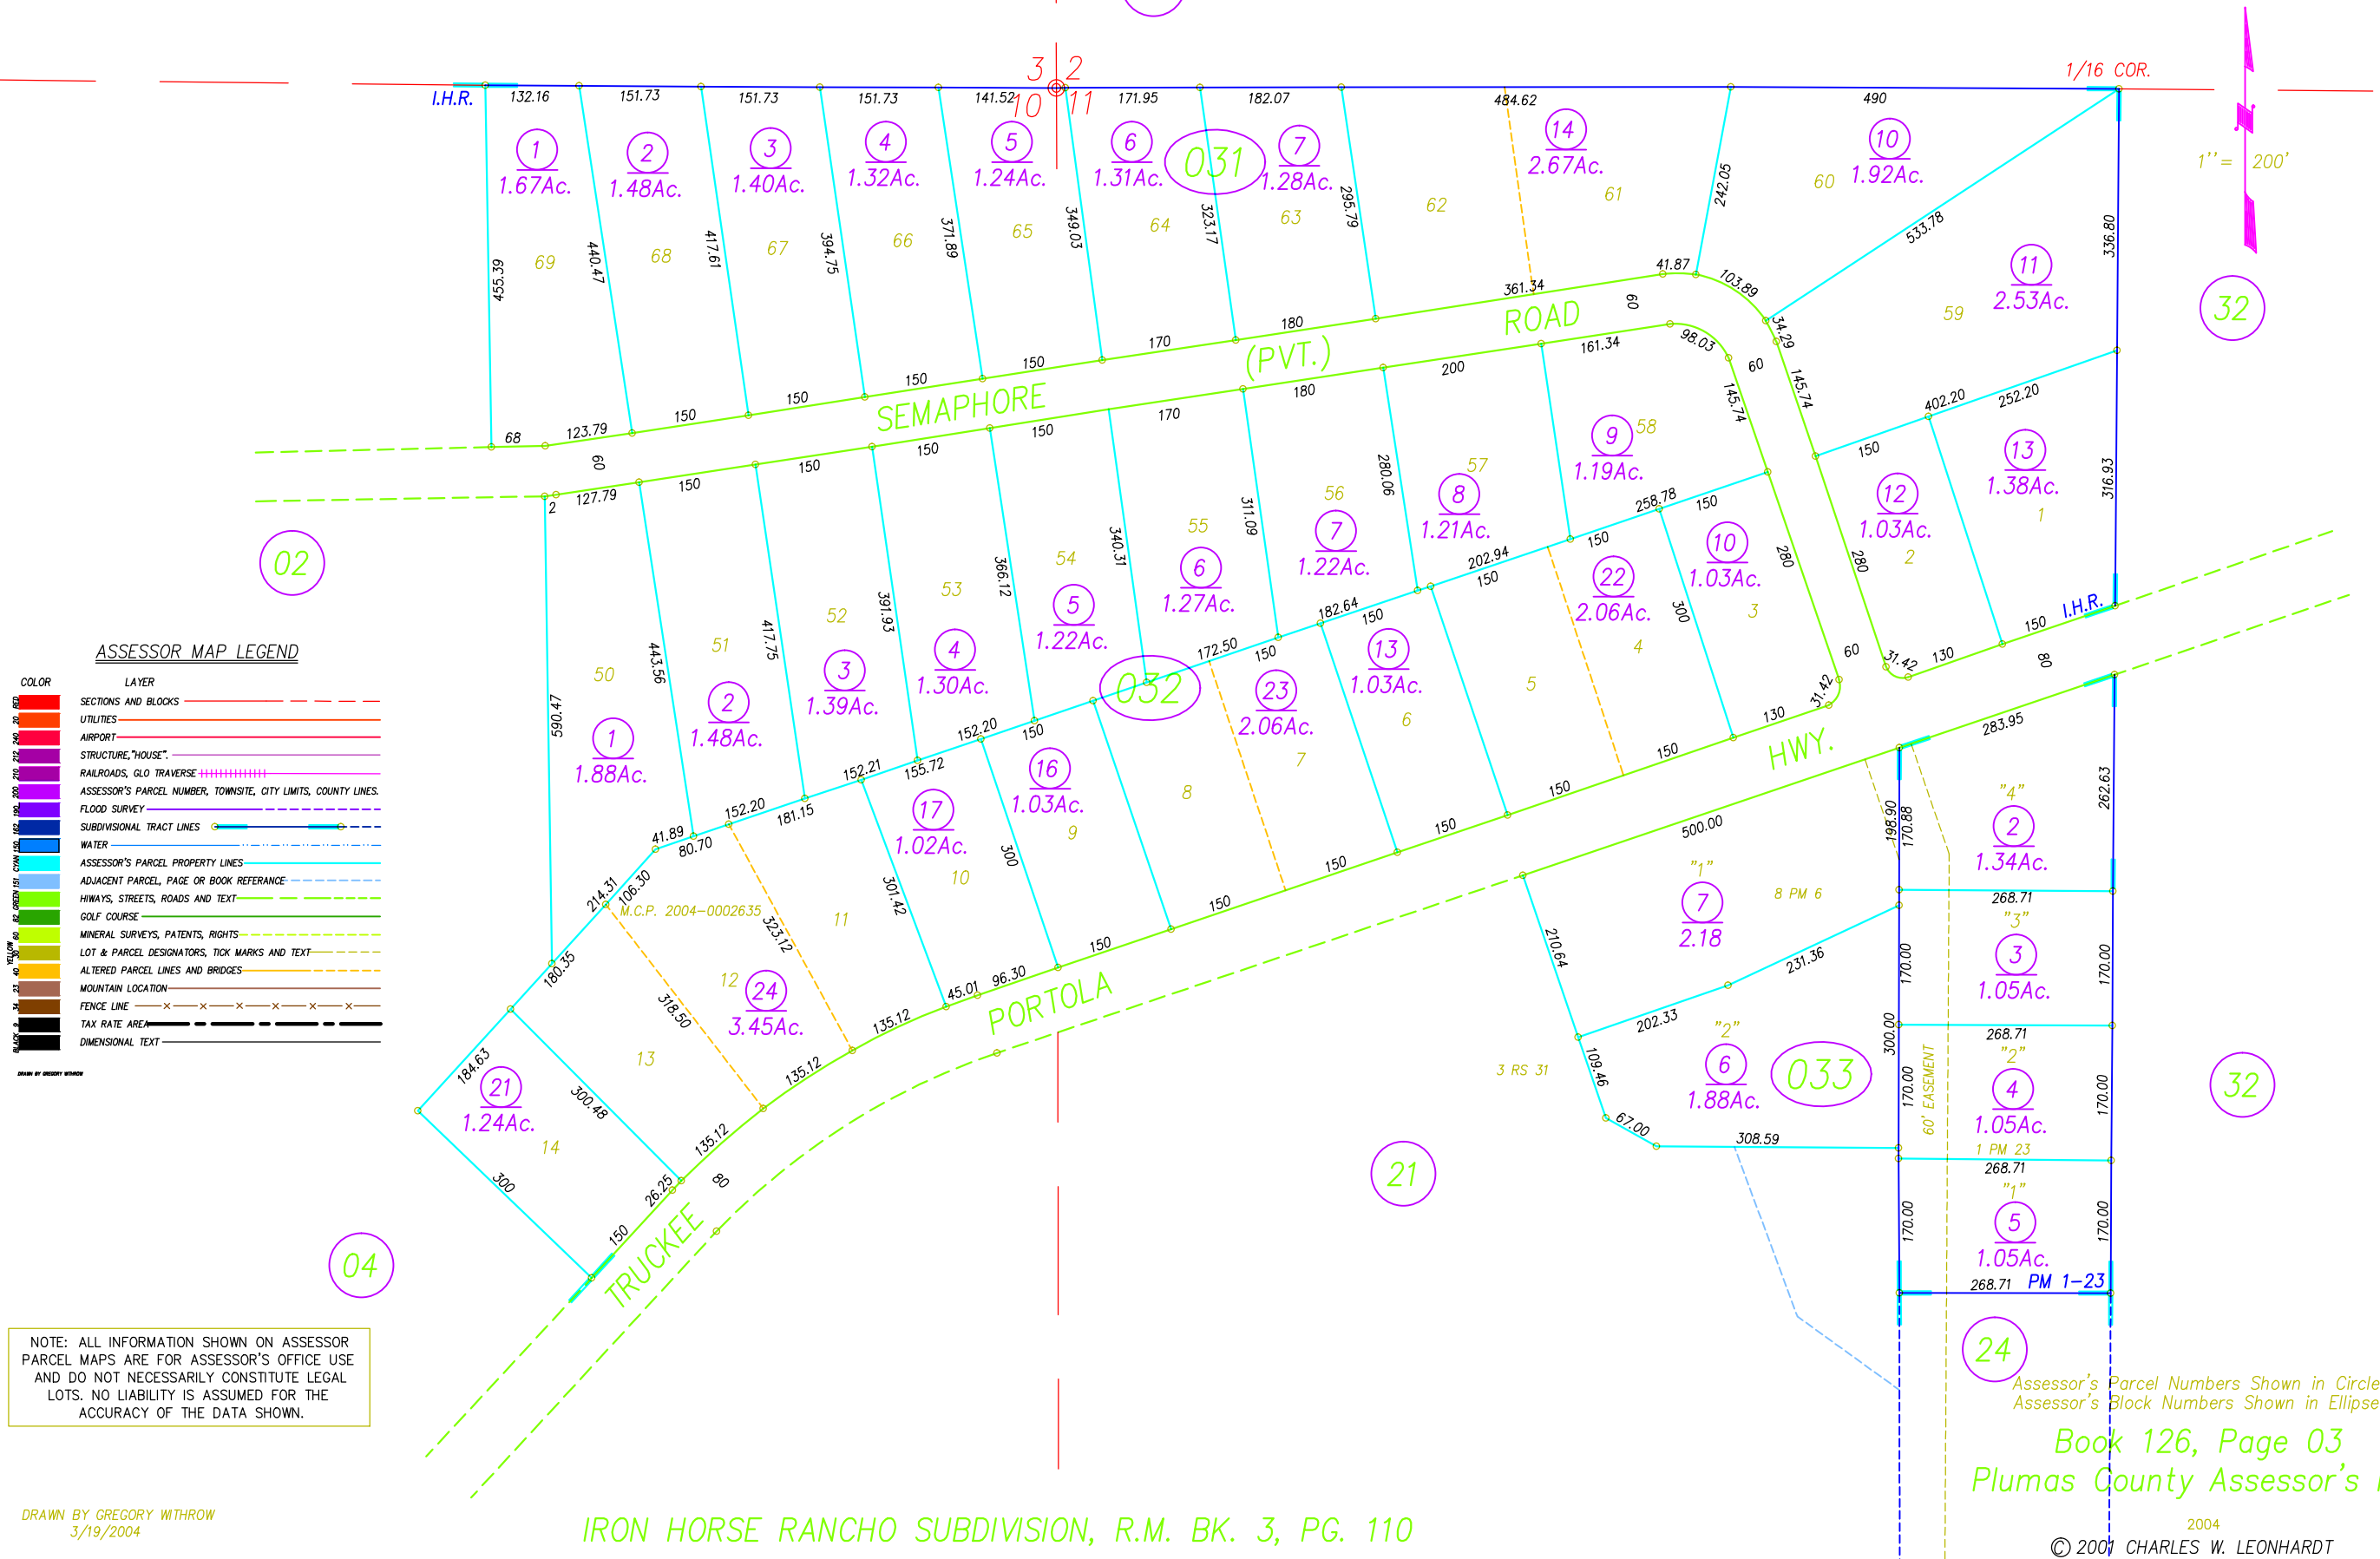

ASSESSOR MAP LEGEND

COLOR	LAYER
RED	SECTIONS AND BLOCKS
PINK	UTILITIES
ORANGE	AIRPORT
PURPLE	STRUCTURE, "HOUSE"
BLUE	RAILROADS, GLO TRAVERSE
GREEN	ASSESSOR'S PARCEL NUMBER, TOWNSITE, CITY LIMITS, COUNTY LINES
YELLOW	FLOOD SURVEY
BROWN	SUBDIVISIONAL TRACT LINES
WHITE	WATER
BLACK	ASSESSOR'S PARCEL PROPERTY LINES
GRAY	ADJACENT PARCEL, PAGE OR BOOK REFERENCE
RED	HIWAYS, STREETS, ROADS AND TEXT
GREEN	GOLF COURSE
PINK	MINERAL SURVEYS, PATENTS, RIGHTS
ORANGE	LOT & PARCEL DESIGNATORS, TICK MARKS AND TEXT
PURPLE	ALTERED PARCEL LINES AND BRIDGES
BLUE	MOUNTAIN LOCATION
BROWN	FENCE LINE
WHITE	TAX RATE AREA
BLACK	DIMENSIONAL TEXT

NOTE: ALL INFORMATION SHOWN ON ASSESSOR PARCEL MAPS ARE FOR ASSESSOR'S OFFICE USE AND DO NOT NECESSARILY CONSTITUTE LEGAL LOTS. NO LIABILITY IS ASSUMED FOR THE ACCURACY OF THE DATA SHOWN.

DRAWN BY GREGORY WITHROW
3/19/2004

IRON HORSE RANCHO SUBDIVISION, R.M. BK. 3, PG. 110

Assessor's Parcel Numbers Shown in Circles.
Assessor's Block Numbers Shown in Ellipses.
Book 126, Page 03
Plumas County Assessor's Map

2004
© 2001 CHARLES W. LEONHARDT