


COLOR	LAYER
RED	SECTIONS AND BLOCKS
PINK	UTILITIES
PURPLE	AIRPORT
ORANGE	STRUCTURE, "HOUSE"
GREEN	RAILROADS, GLO TRAVERSE
BLUE	ASSESSOR'S PARCEL NUMBER, TOWNSHIP, CITY LIMITS, COUNTY LINES
YELLOW	FLOOD SURVEY
WHITE	SUBDIVISIONAL TRACT LINES
BLACK	WATER
RED	ASSESSOR'S PARCEL PROPERTY LINES
BLUE	ADJACENT PARCEL, PAGE OR BOOK REFERENCE
GREEN	HIWAYS, STREETS, ROADS AND TEXT
YELLOW	GOLF COURSE
WHITE	MINERAL SURVEYS, PATENTS, RIGHTS
BLACK	LOT & PARCEL DESIGNATORS, TICK MARKS AND TEXT
ORANGE	ALTERED PARCEL LINES AND BRIDGES
BLACK	MOUNTAIN LOCATION
BLACK	FENCE LINE
BLACK	TAX RATE AREA
BLACK	DIMENSIONAL TEXT

DRAWN BY GREGORY WITHROW

1" = 200'

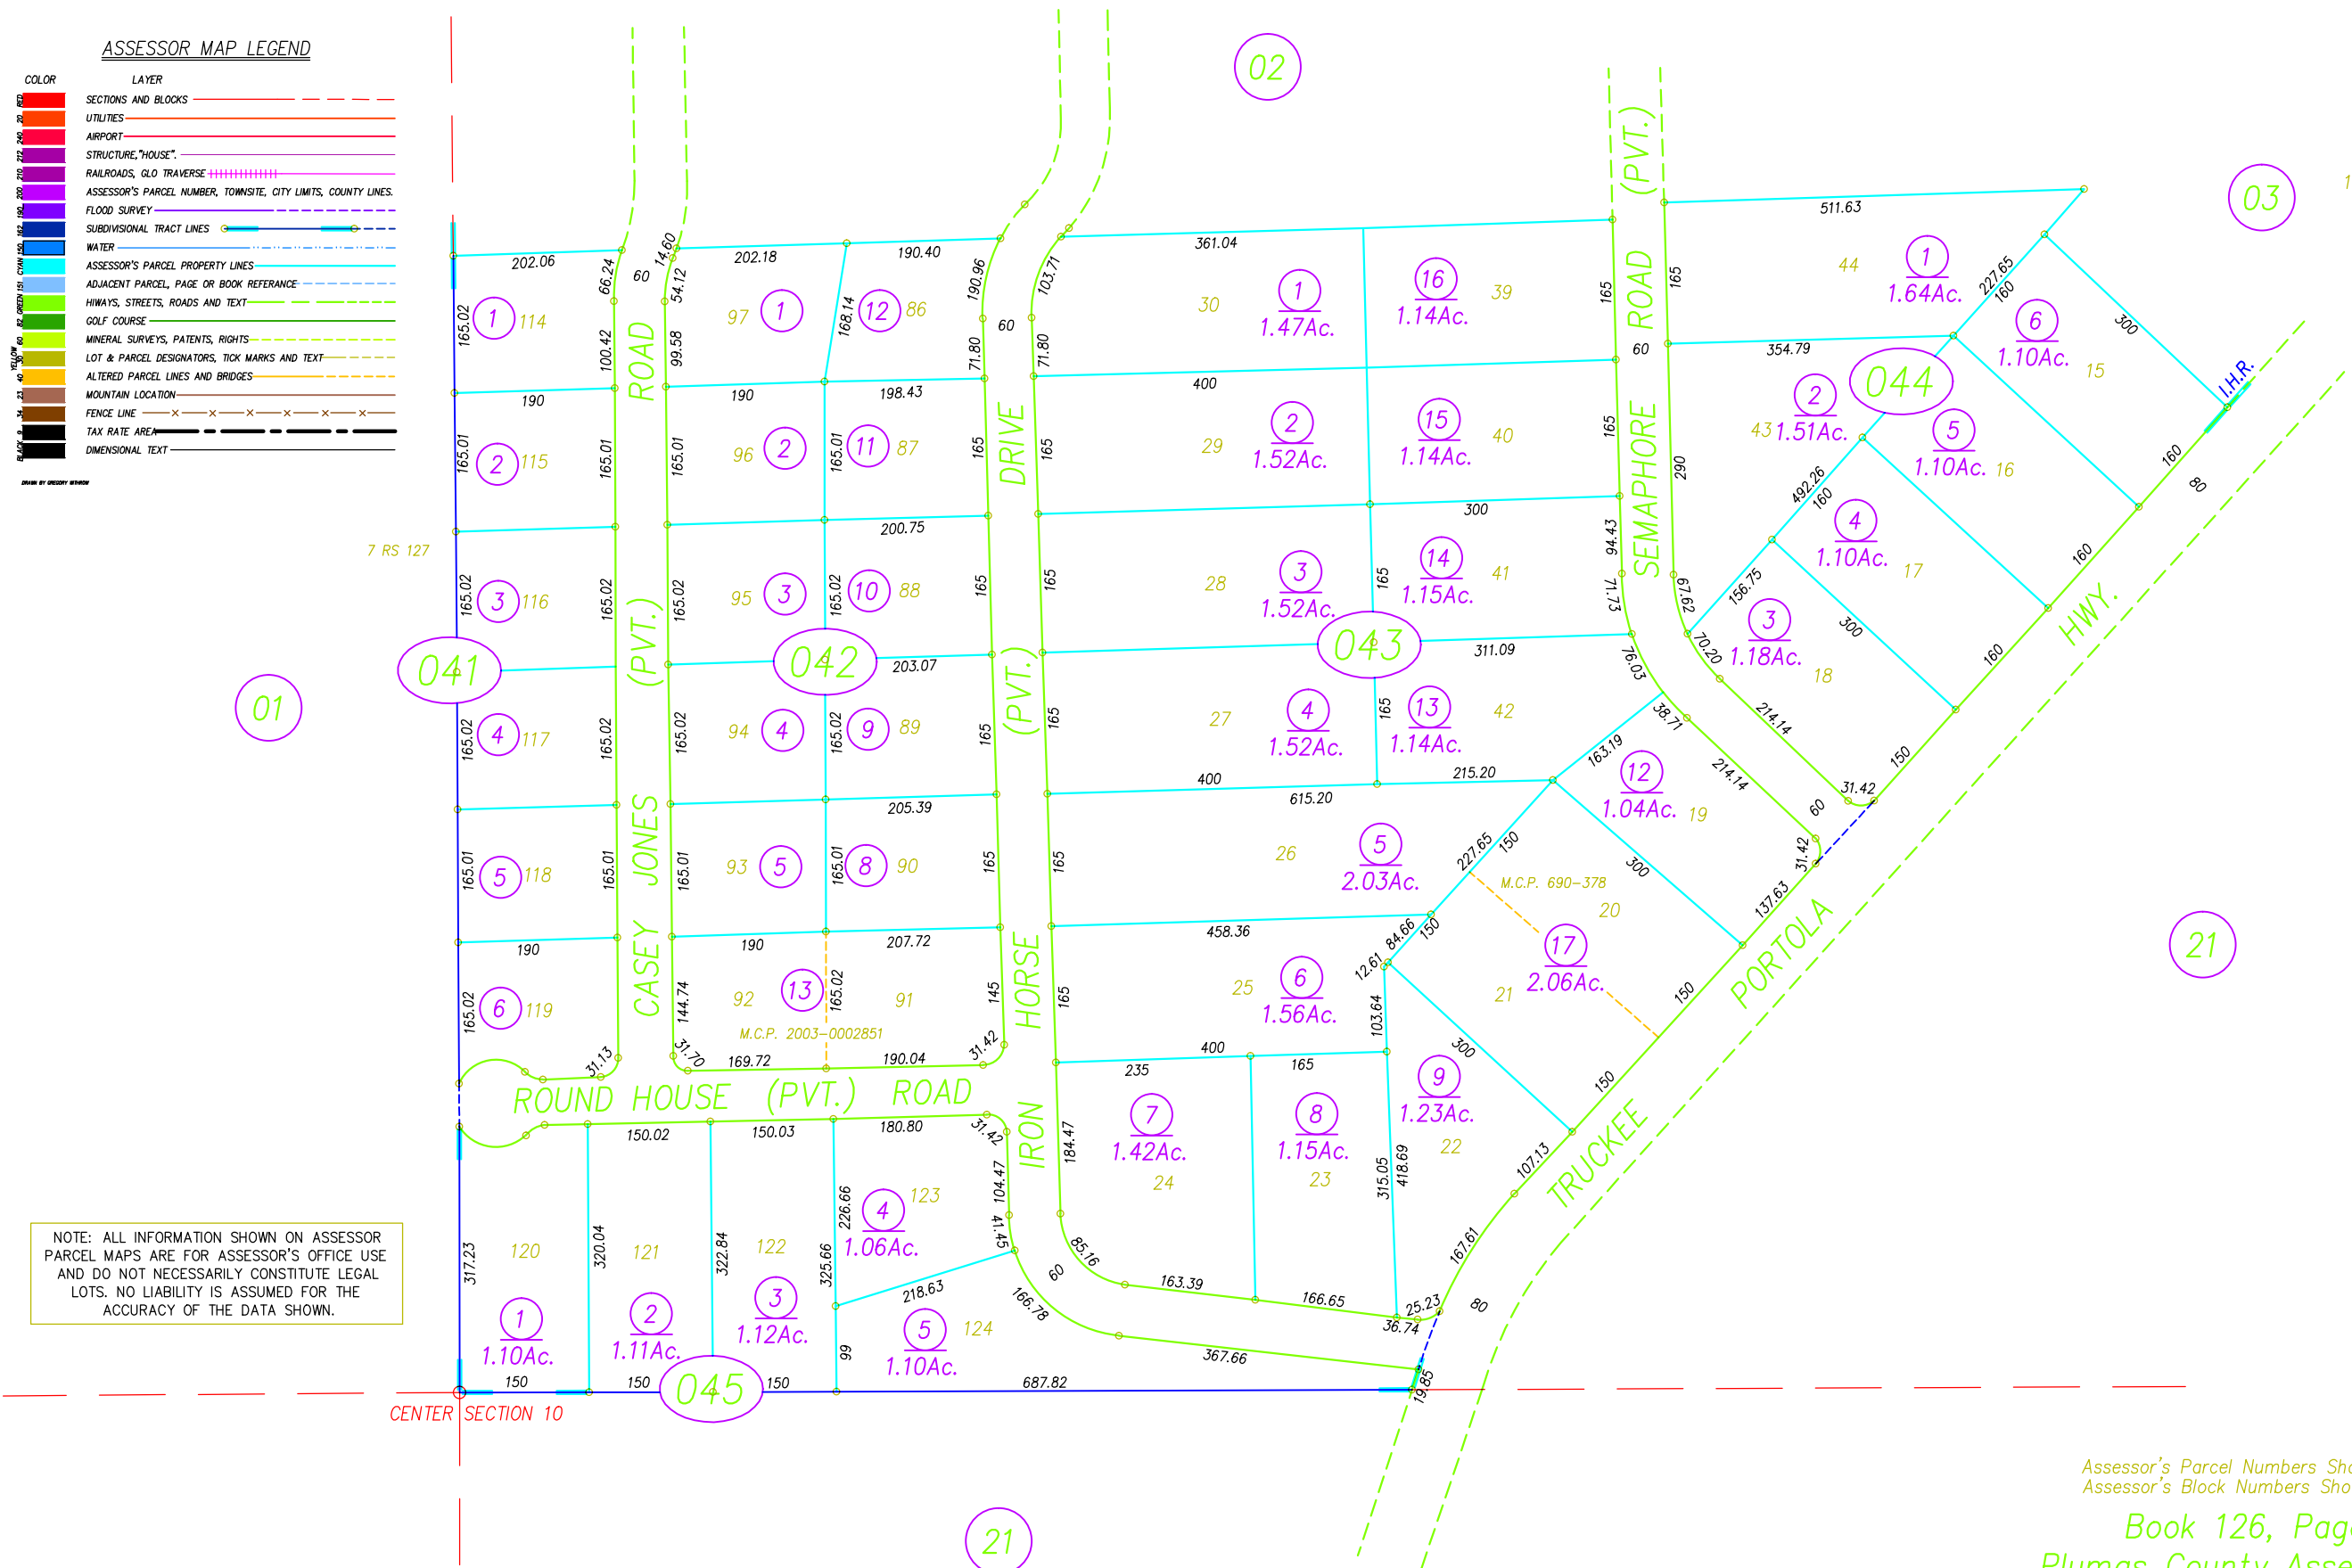

Assessor's Parcel Numbers Shown in Circles.
Assessor's Block Numbers Shown in Ellipses.

Book 126, Page 04
Plumas County Assessor's Map

2003

© 2001 CHARLES W. LEONHARDT