

POR. SEC. 10, T. 22 N., R. 13 E., M.D.B.&M.


Tax Rate Area
53-071

126-23


ASSESSOR MAP LEGEND	
COLOR	LAYER
RED	SECTIONS AND BLOCKS
ORANGE	UTILITIES
PINK	AIRPORT
PURPLE	STRUCTURE, "HOUSE"
PURPLE	RAILROADS, GLO TRAVERSE
PURPLE	ASSESSOR'S PARCEL NUMBER, TOWNSHIP, CITY LIMITS, COUNTY LINES
PURPLE	FLOOD SURVEY
PURPLE	SUBDIVISIONAL TRACT LINES
BLUE	WATER
BLUE	ASSESSOR'S PARCEL PROPERTY LINES
BLUE	ADJACENT PARCEL, PAGE OR BOOK REFERENCE
GREEN	HIWAYS, STREETS, ROADS AND TEXT
GREEN	GOLF COURSE
GREEN	MINERAL SURVEYS, PATENTS, RIGHTS
GREEN	LOT & PARCEL DESIGNATORS, TICK MARKS AND TEXT
GREEN	ALTERED PARCEL LINES AND BRIDGES
BROWN	MOUNTAIN LOCATION
BROWN	FENCE LINE
BLACK	TAX RATE AREA
BLACK	DIMENSIONAL TEXT

DRAWN BY GREGORY WITHROW

NOTE: ALL INFORMATION SHOWN ON ASSESSOR
PARCEL MAPS ARE FOR ASSESSOR'S OFFICE USE
AND DO NOT NECESSARILY CONSTITUTE LEGAL
LOTS. NO LIABILITY IS ASSUMED FOR THE
ACCURACY OF THE DATA SHOWN.

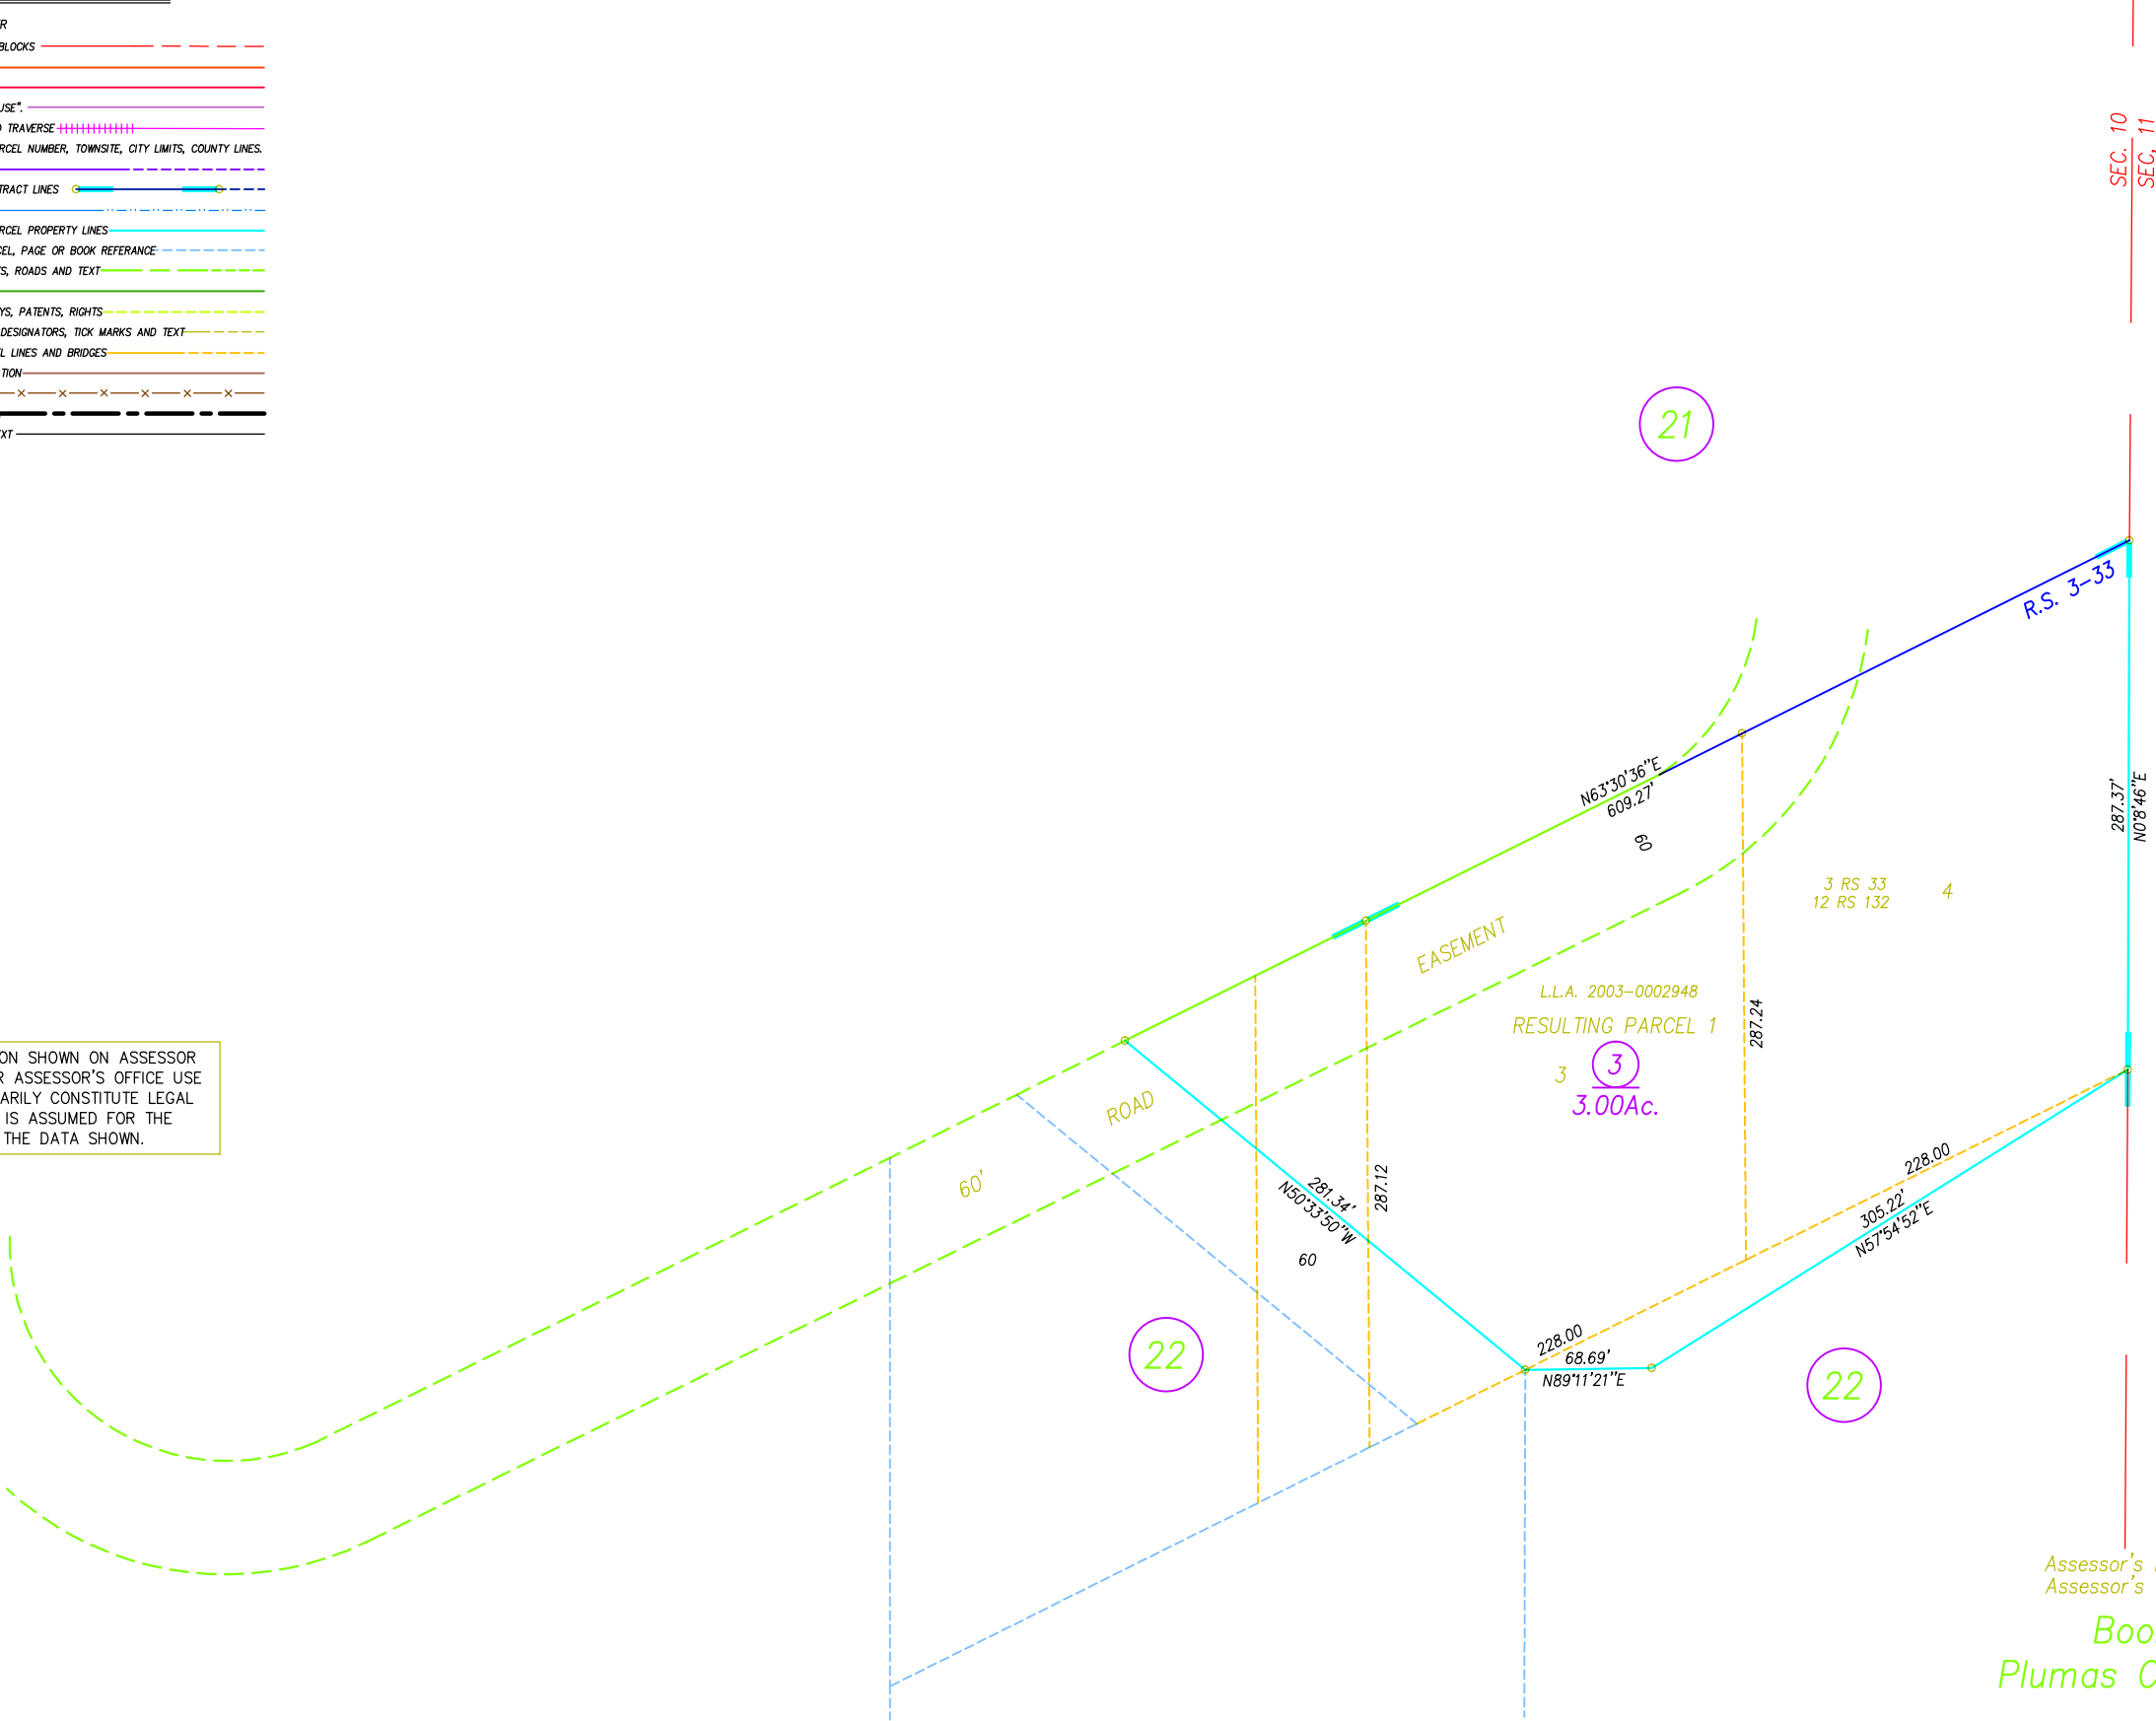

1/4 COR. 10
SEC. 10
SEC. 11

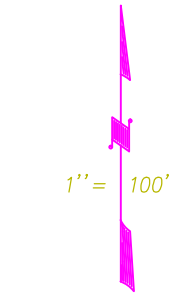

Assessor's Parcel Numbers Shown in Circles.
Assessor's Block Numbers Shown in Ellipses.

Book 126, Page 23
Plumas County Assessor's Map

DRAWN BY GREGORY WITHROW
3/20/2003

RECORD OF SURVEY FOR RICHARD JOY, R.S. BK. 3, PG. 33

2003
©2001 CHARLES W. LEONHARDT