


NOTE: ALL INFORMATION SHOWN ON ASSESSOR
PARCEL MAPS ARE FOR ASSESSOR'S OFFICE USE
AND DO NOT NECESSARILY CONSTITUTE LEGAL
LOTS. NO LIABILITY IS ASSUMED FOR THE
ACCURACY OF THE DATA SHOWN.


POR. SEC. 3 T. 22 N., R. 13 E., M.D.B.&M.

Tax Rate Area
53-071

126-25

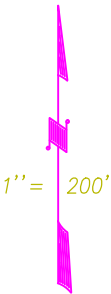

ASSESSOR MAP LEGEND	
COLOR	LAYER
SECTION 30	SECTIONS AND BLOCKS
SECTION 29	UTILITIES
SECTION 28	AIRPORT
SECTION 27	STRUCTURE, "HOUSE"
SECTION 26	RAILROADS, GLO TRAVERSE
SECTION 25	ASSESSOR'S PARCEL NUMBER, TOWNSHIP, CITY LIMITS, COUNTY LINES.
SECTION 24	FLOOD SURVEY
SECTION 23	SUBDIVISIONAL TRACT LINES
SECTION 22	WATER
SECTION 21	ASSESSOR'S PARCEL PROPERTY LINES
SECTION 20	ADJACENT PARCEL, PAGE OR BOOK REFERENCE
SECTION 19	HIWAYS, STREETS, ROADS AND TEXT
SECTION 18	GOLF COURSE
SECTION 17	MINERAL SURVEYS, PATENTS, RIGHTS
SECTION 16	LOT & PARCEL DESIGNATORS, TICK MARKS AND TEXT
SECTION 15	ALTERED PARCEL LINES AND BRIDGES
SECTION 14	MOUNTAIN LOCATION
SECTION 13	FENCE LINE
SECTION 12	TAX RATE AREA
SECTION 11	DIMENSIONAL TEXT

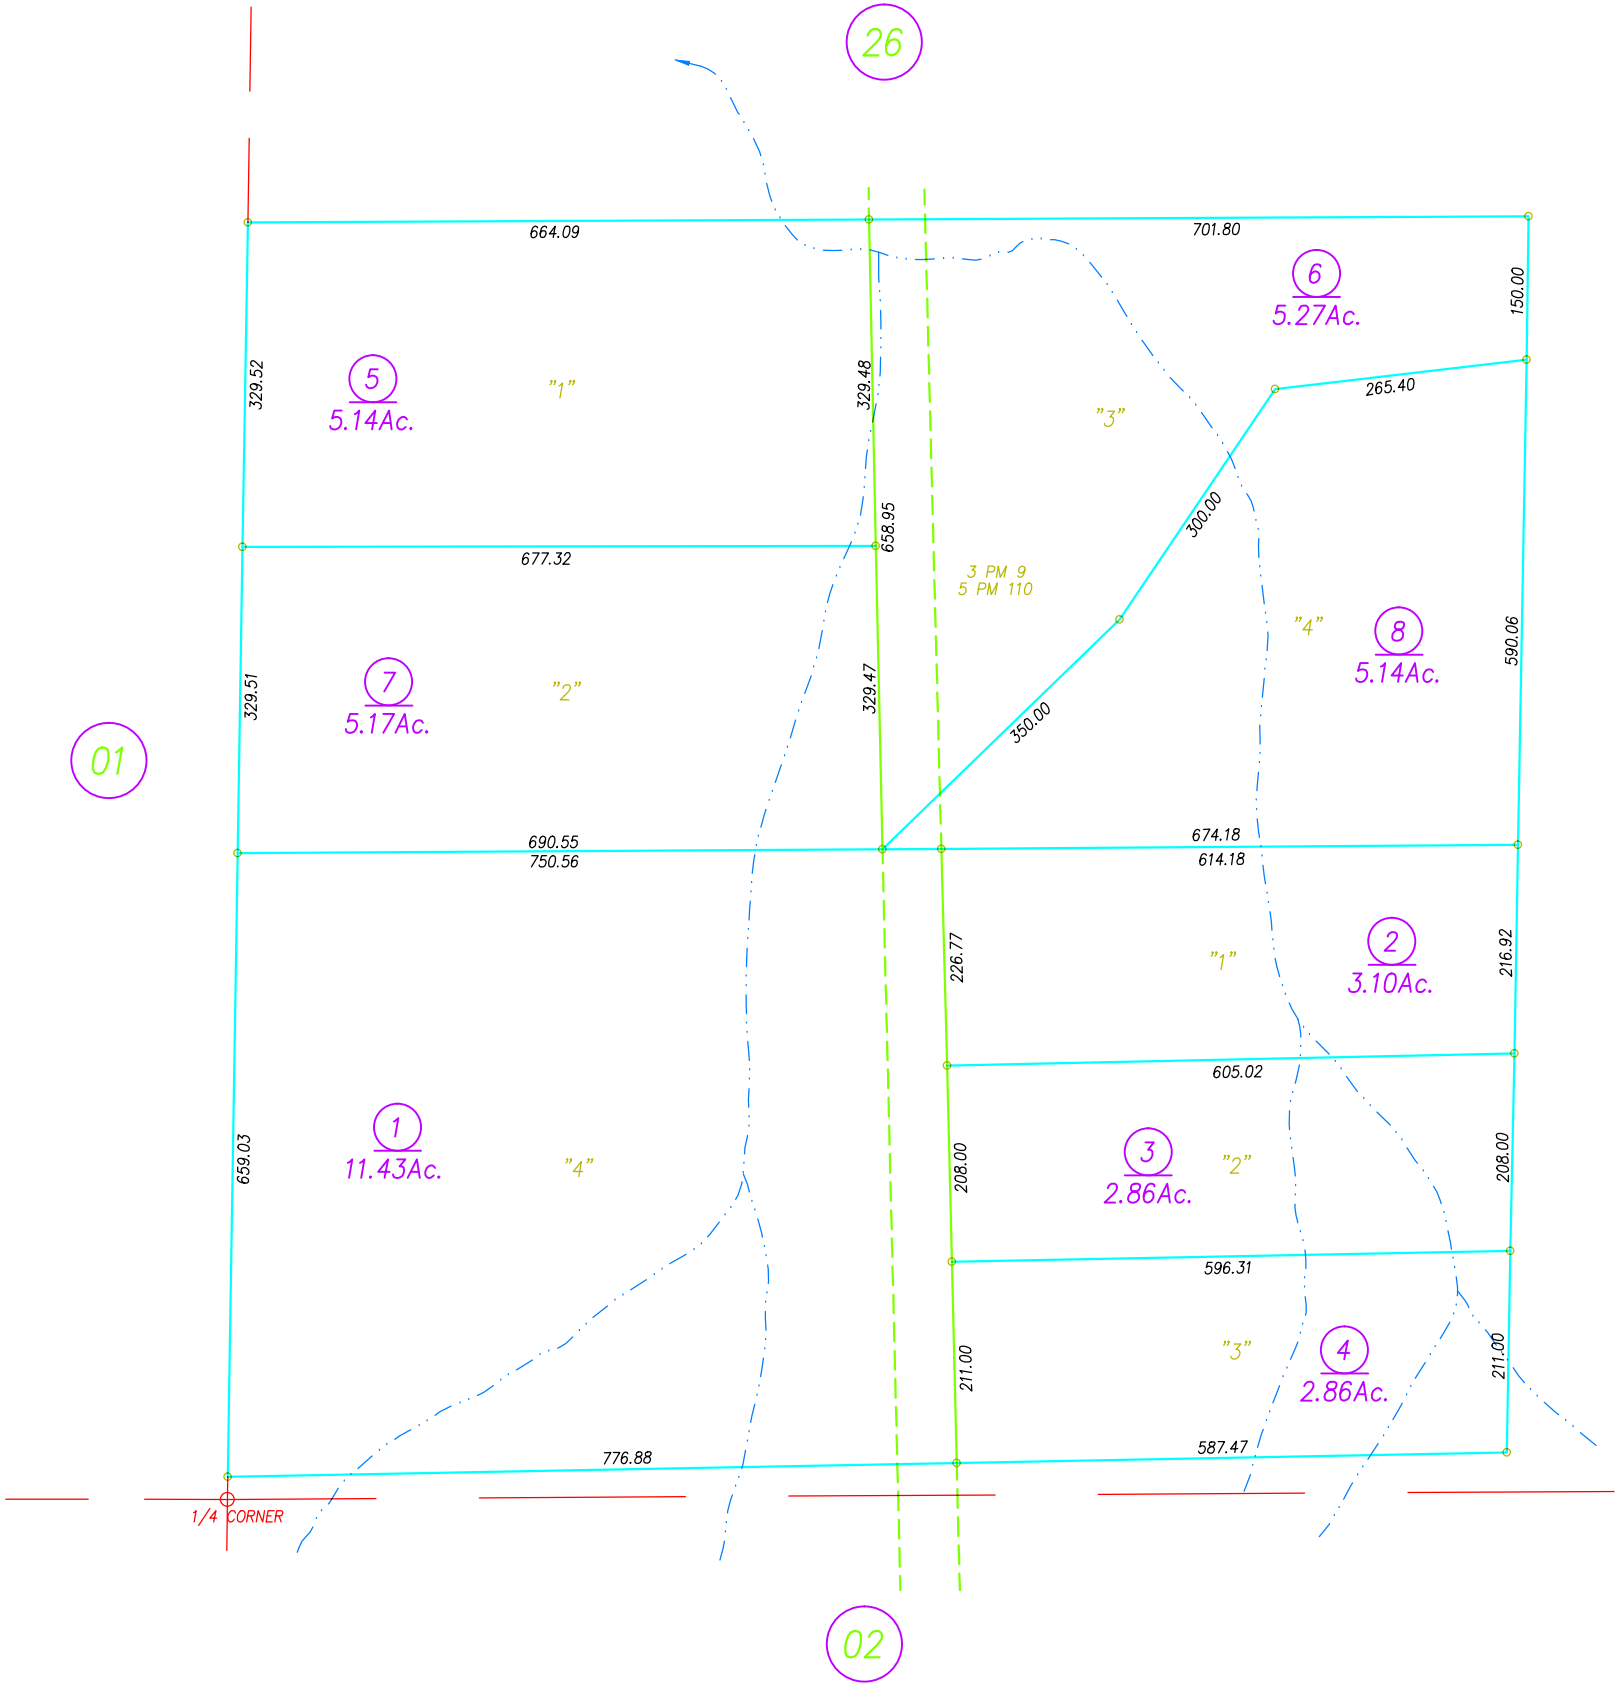

Assessor's Parcel Numbers Shown in Circles.
Assessor's Block Numbers Shown in Ellipses.

Book 126, Page 25
Plumas County Assessor's M.