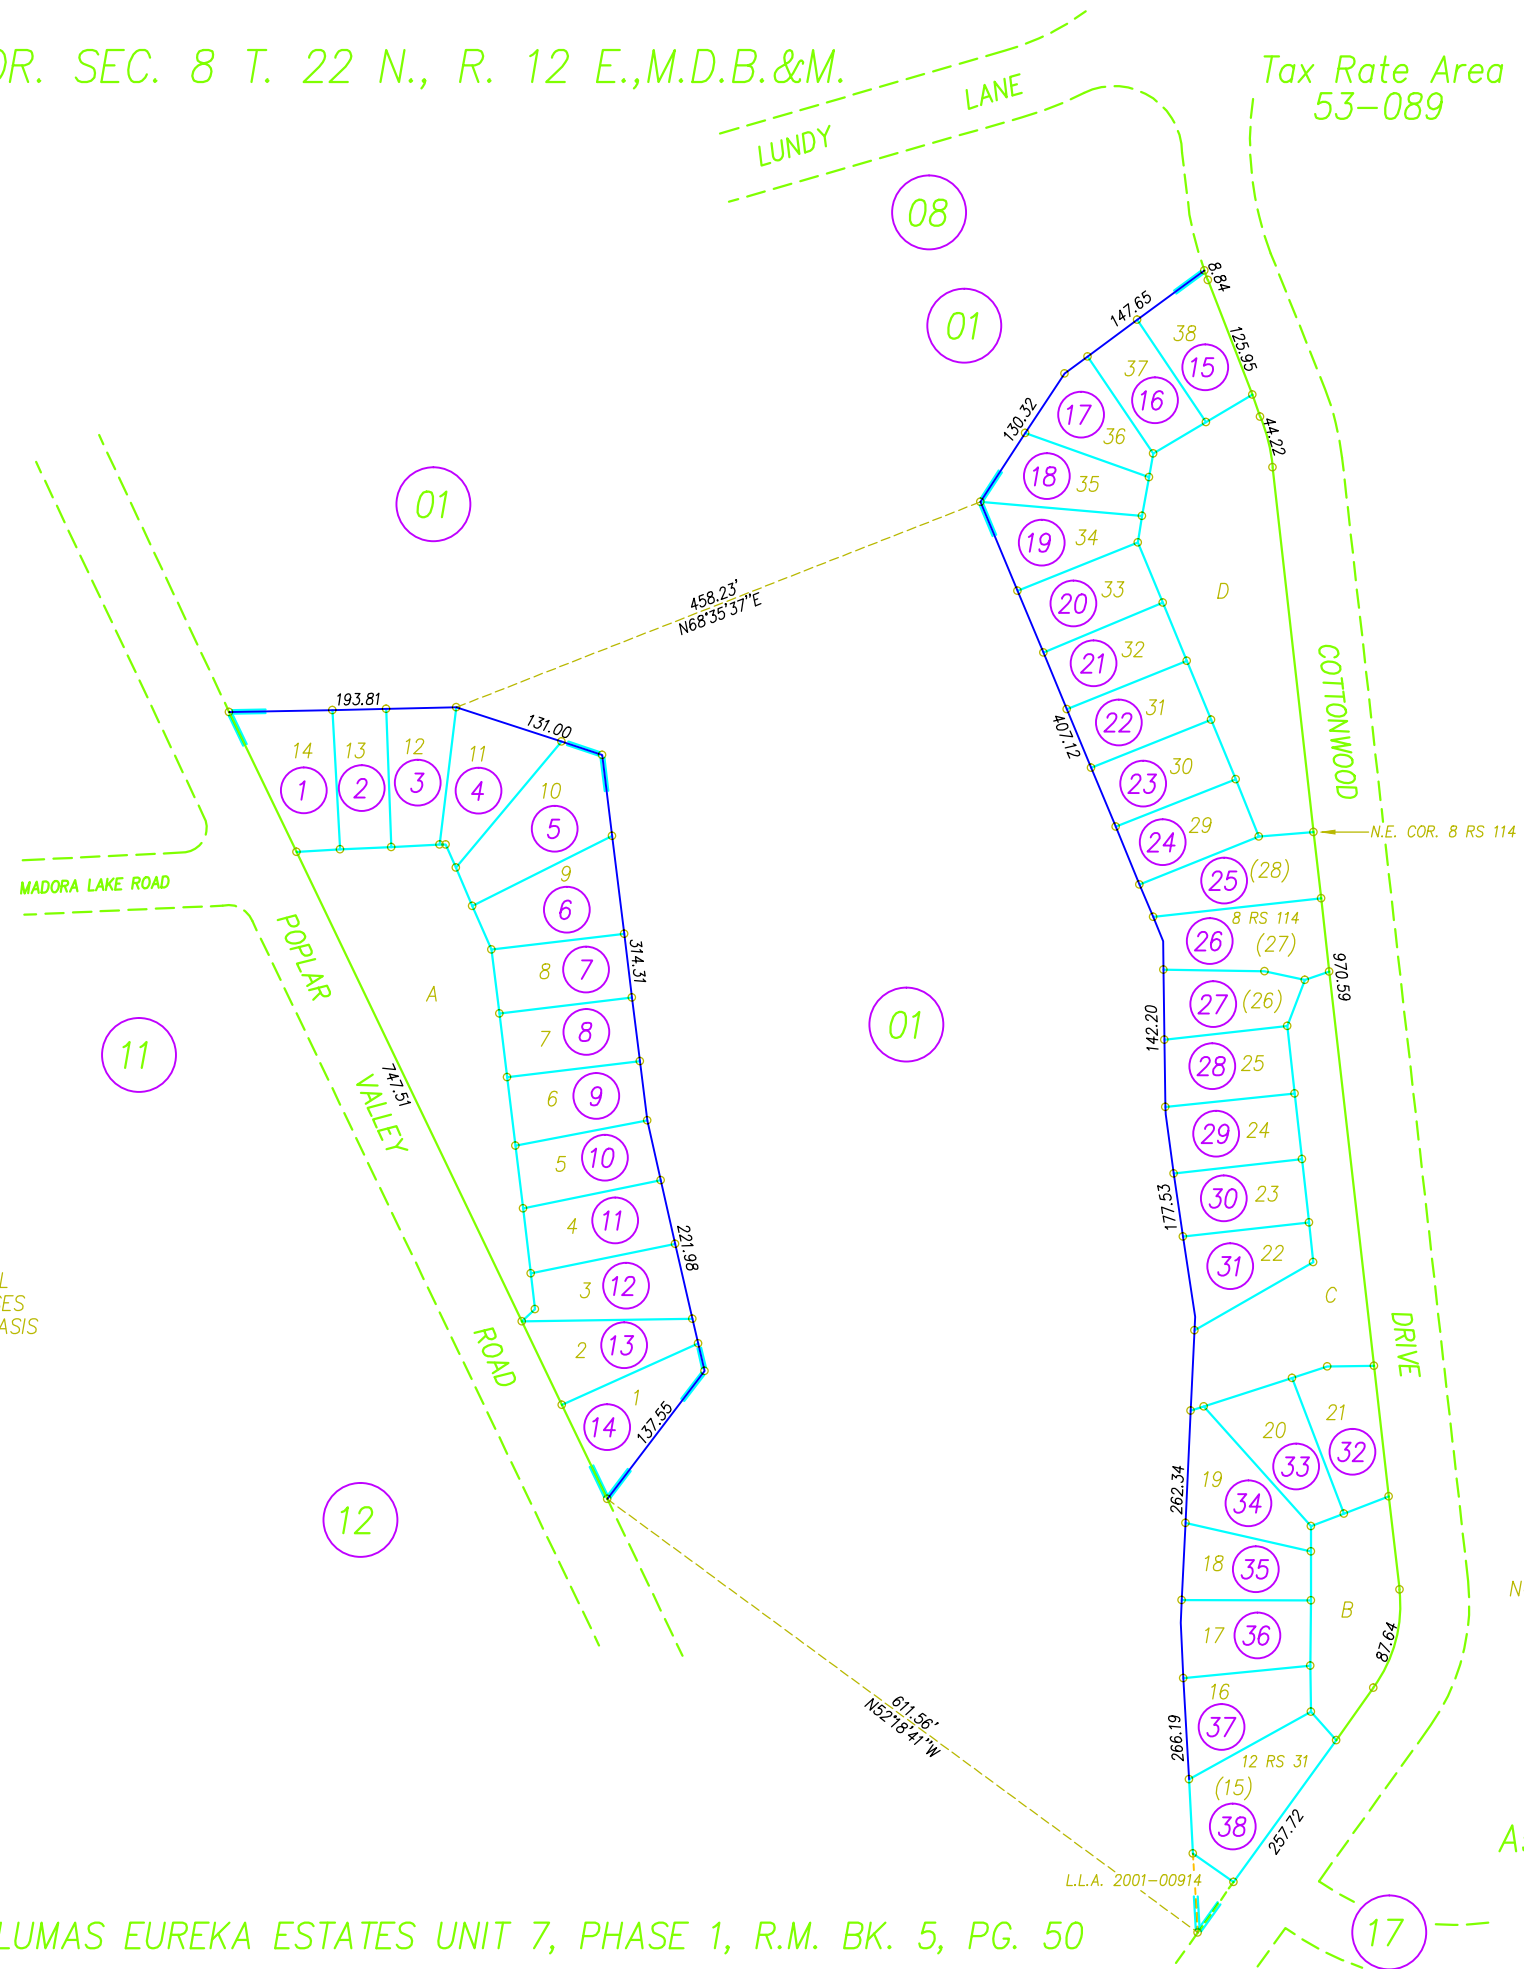


POR. SEC. 8 T. 22 N., R. 12 E., M.D.B.&M.

Tax Rate Area
53-089

129-16


$$1'' = 150'$$


ASSESSOR'S PLATS ARE FOR GENERAL
PROPERTY LOCATION AND TAX PURPOSES
ONLY. THEY MAY NOT BE USED AS A BASIS
FOR LEGAL PROPERTY DESCRIPTIONS.

NOTE: Assessor's Parcel Numbers Shown in Circles.

Assessor's Map Bk.129, Pg.16
County of Plumas, Calif.

Roll Year 2001

DRAWN BY GREGORY WITHROW
2/13/2001
12/7/2001

PLUMAS EUREKA ESTATES UNIT 7, PHASE 1, R.M. BK. 5, PG. 50

PLUMAS EUREKA ESTATES UNIT 7, PHASE 1, R.M. BK. 5, PG. 50