

POR. SEC. 23, T. 22 N., R. 12 E., M.D.B.&M.


Tax Rate Area
53-056

130-27

1" = 100'

ASSESSOR MAP LEGEND

COLOR	LAYER
RED	SECTIONS AND BLOCKS
PURPLE	UTILITIES
ORANGE	AIRPORT
YELLOW	STRUCTURE, "HOUSE"
GREEN	RAILROADS, GLO TRAVERSE
BLUE	ASSESSOR'S PARCEL NUMBER, TOWNSHIP, CITY LIMITS, COUNTY LINES
PINK	FLOOD SURVEY
BROWN	SUBDIVISIONAL TRACT LINES
BLACK	WATER
WHITE	ASSESSOR'S PARCEL PROPERTY LINES
GRAY	ADJACENT PARCEL, PAGE OR BOOK REFERENCE
RED	HIWAYS, STREETS, ROADS AND TEXT
GREEN	GOLF COURSE
YELLOW	MINERAL SURVEYS, PATENTS, RIGHTS
ORANGE	LOT & PARCEL DESIGNATORS, TICK MARKS AND TEXT
PURPLE	ALTERED PARCEL LINES AND BRIDGES
BROWN	MOUNTAIN LOCATION
GRAY	FENCE LINE
BLACK	TAX RATE AREA
WHITE	DIMENSIONAL TEXT

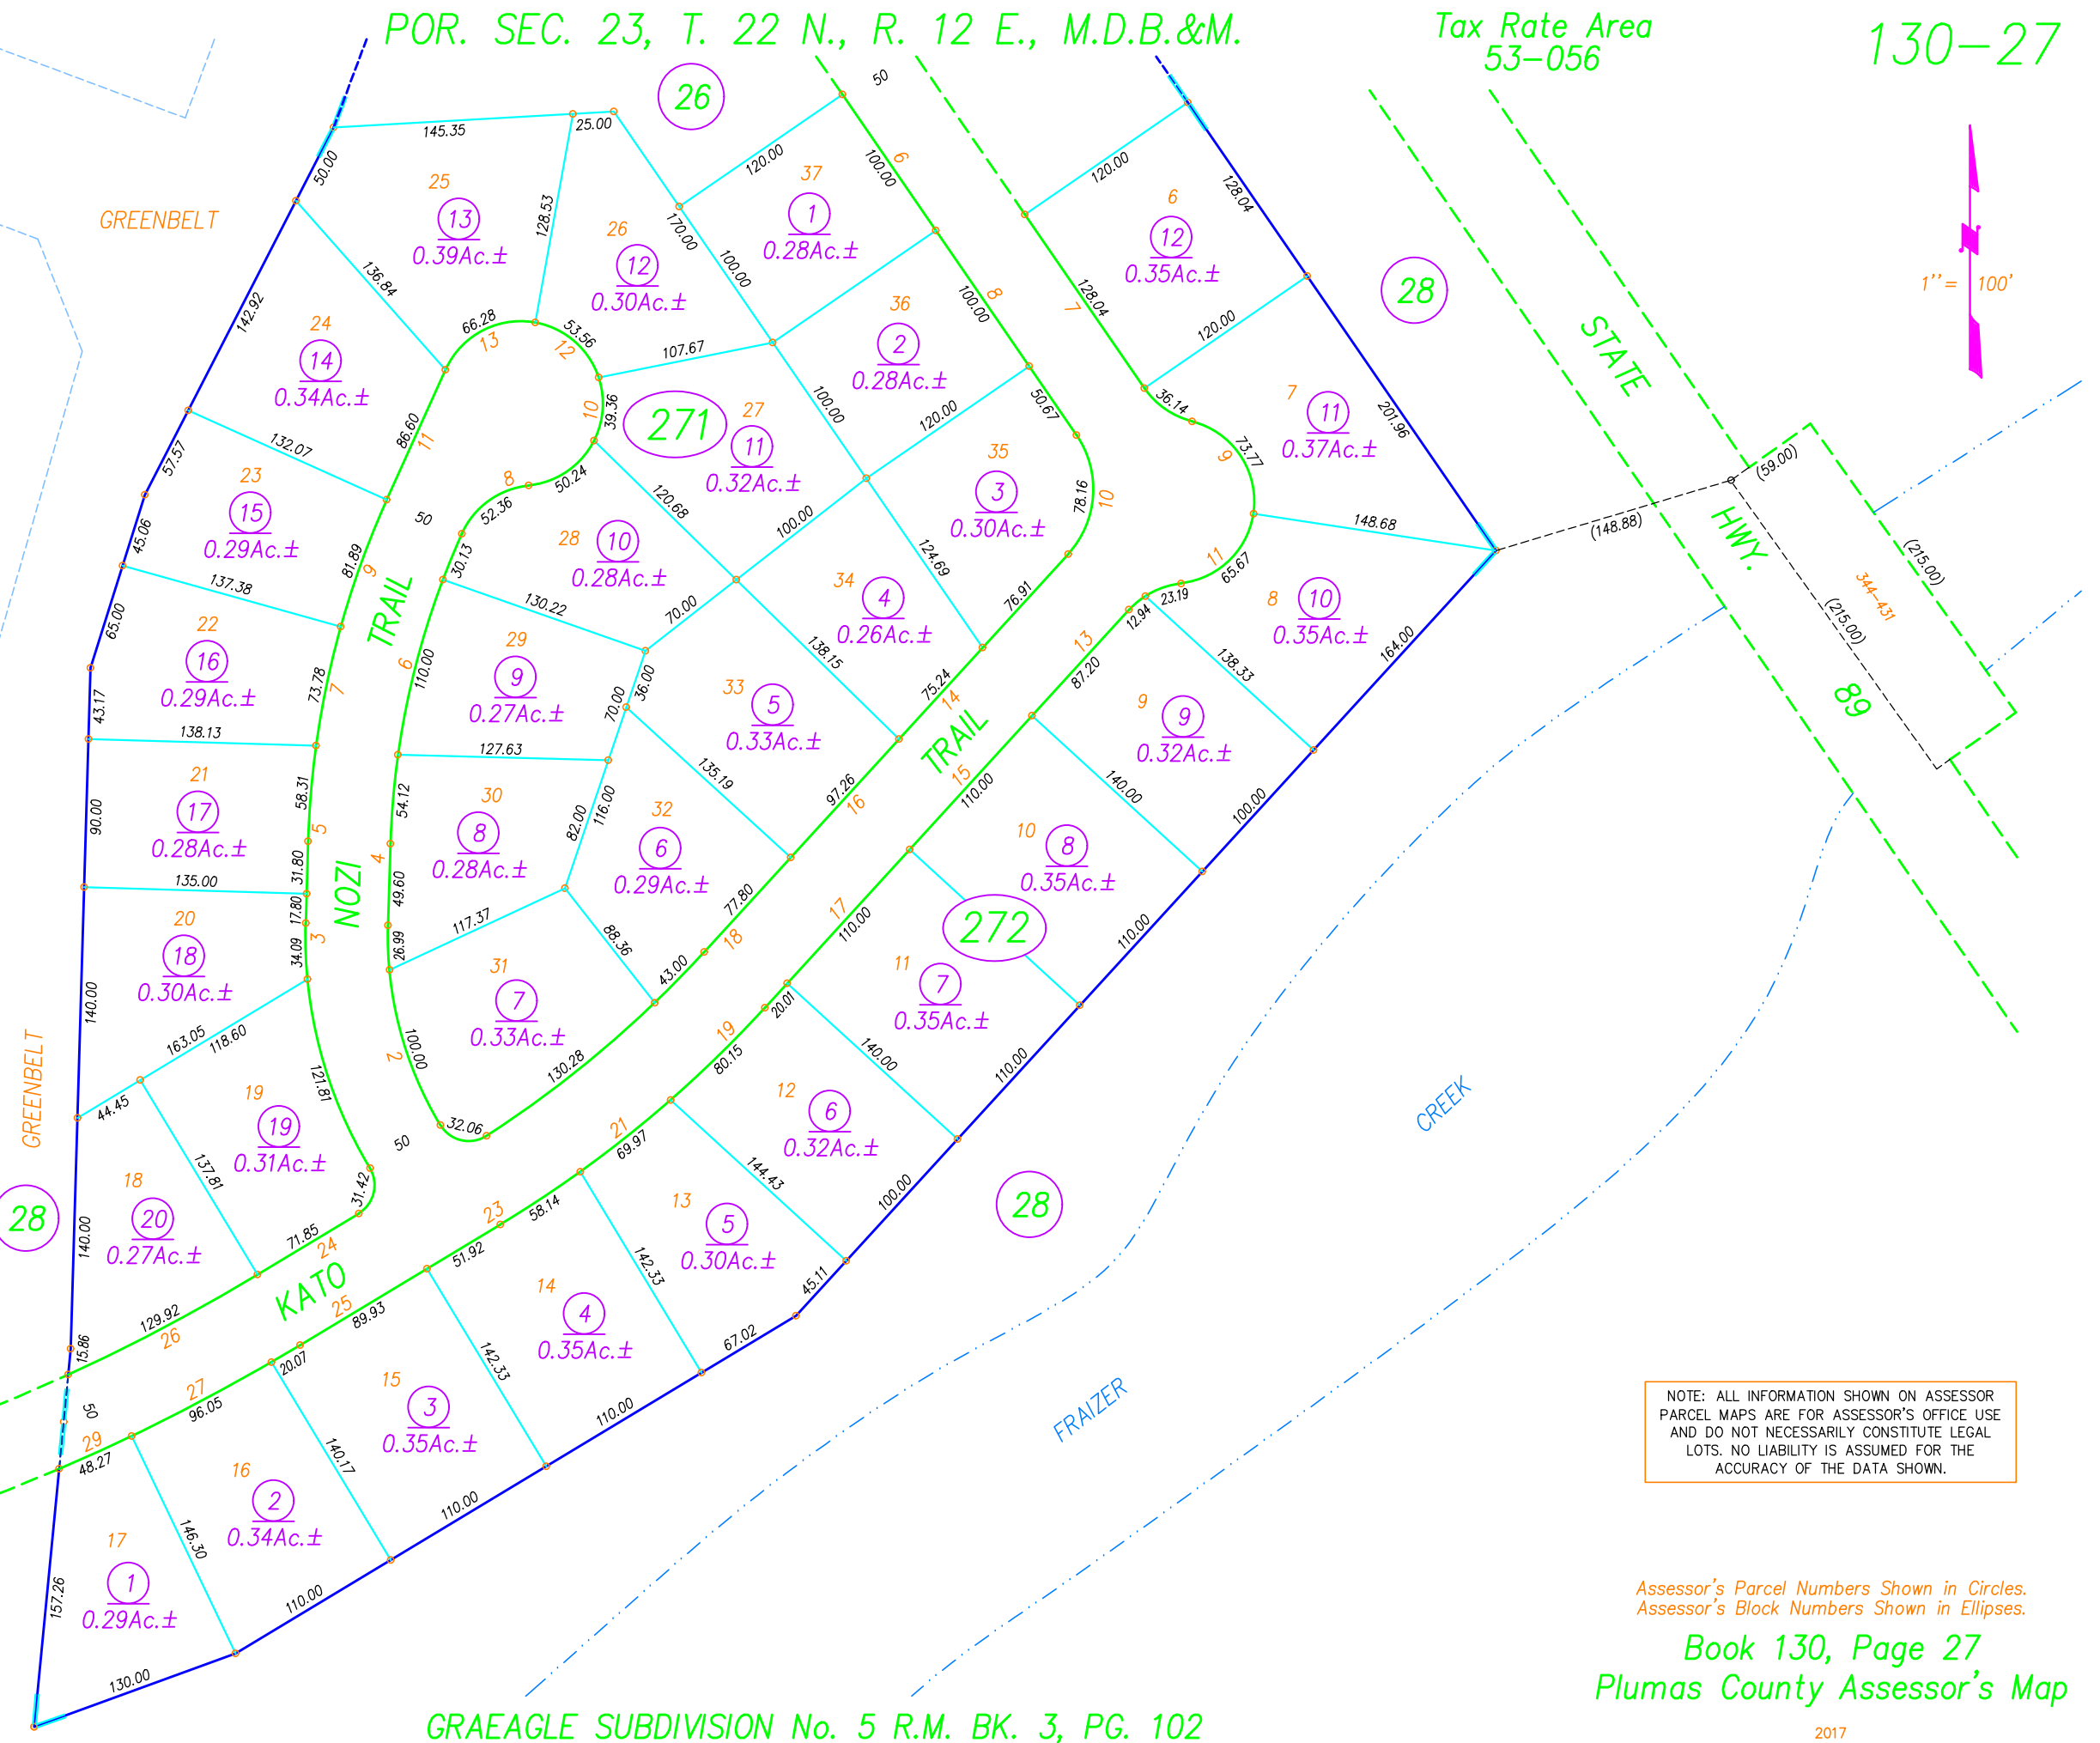

Assessor's Parcel Numbers Shown in Circles.
Assessor's Block Numbers Shown in Ellipses.

Book 130, Page 27
Plumas County Assessor's Map