

NW 1/4 NE 1/4 SEC. 8, T. 22 N., R. 13 E., M.D.B.&M.


Tax Rate Area
53-071

131-05

ASSESSOR MAP LEGEND	
COLOR	LAYER
Red	SECTIONS AND BLOCKS
Orange	UTILITIES
Yellow	AIRPORT
Green	STRUCTURE, "HOUSE"
Blue	RAILROADS, GLO TRAVERSE
Purple	ASSESSOR'S PARCEL NUMBER, TOWNSHIP, CITY LIMITS, COUNTY LINES.
Light Blue	FLOOD SURVEY
Dark Blue	SUBDIVISIONAL TRACT LINES
Light Green	WATER
Light Blue	ASSESSOR'S PARCEL PROPERTY LINES
Light Blue	ADJACENT PARCEL, PAGE OR BOOK REFERENCE
Light Green	HIWAYS, STREETS, ROADS AND TEXT
Light Green	GOLF COURSE
Light Green	MINERAL SURVEYS, PATENTS, RIGHTS
Light Green	LOT & PARCEL DESIGNATORS, TICK MARKS AND TEXT
Light Green	ALTERED PARCEL LINES AND BRIDGES
Light Green	MOUNTAIN LOCATION
Light Green	FENCE LINE
Light Green	TAX RATE AREA
Light Green	DIMENSIONAL TEXT

NOTE: ALL INFORMATION SHOWN ON ASSESSOR PARCEL MAPS ARE FOR ASSESSOR'S OFFICE USE AND DO NOT NECESSARILY CONSTITUTE LEGAL LOTS. NO LIABILITY IS ASSUMED FOR THE ACCURACY OF THE DATA SHOWN.

DRAWN BY GREGORY WITHROW
12/31/2002

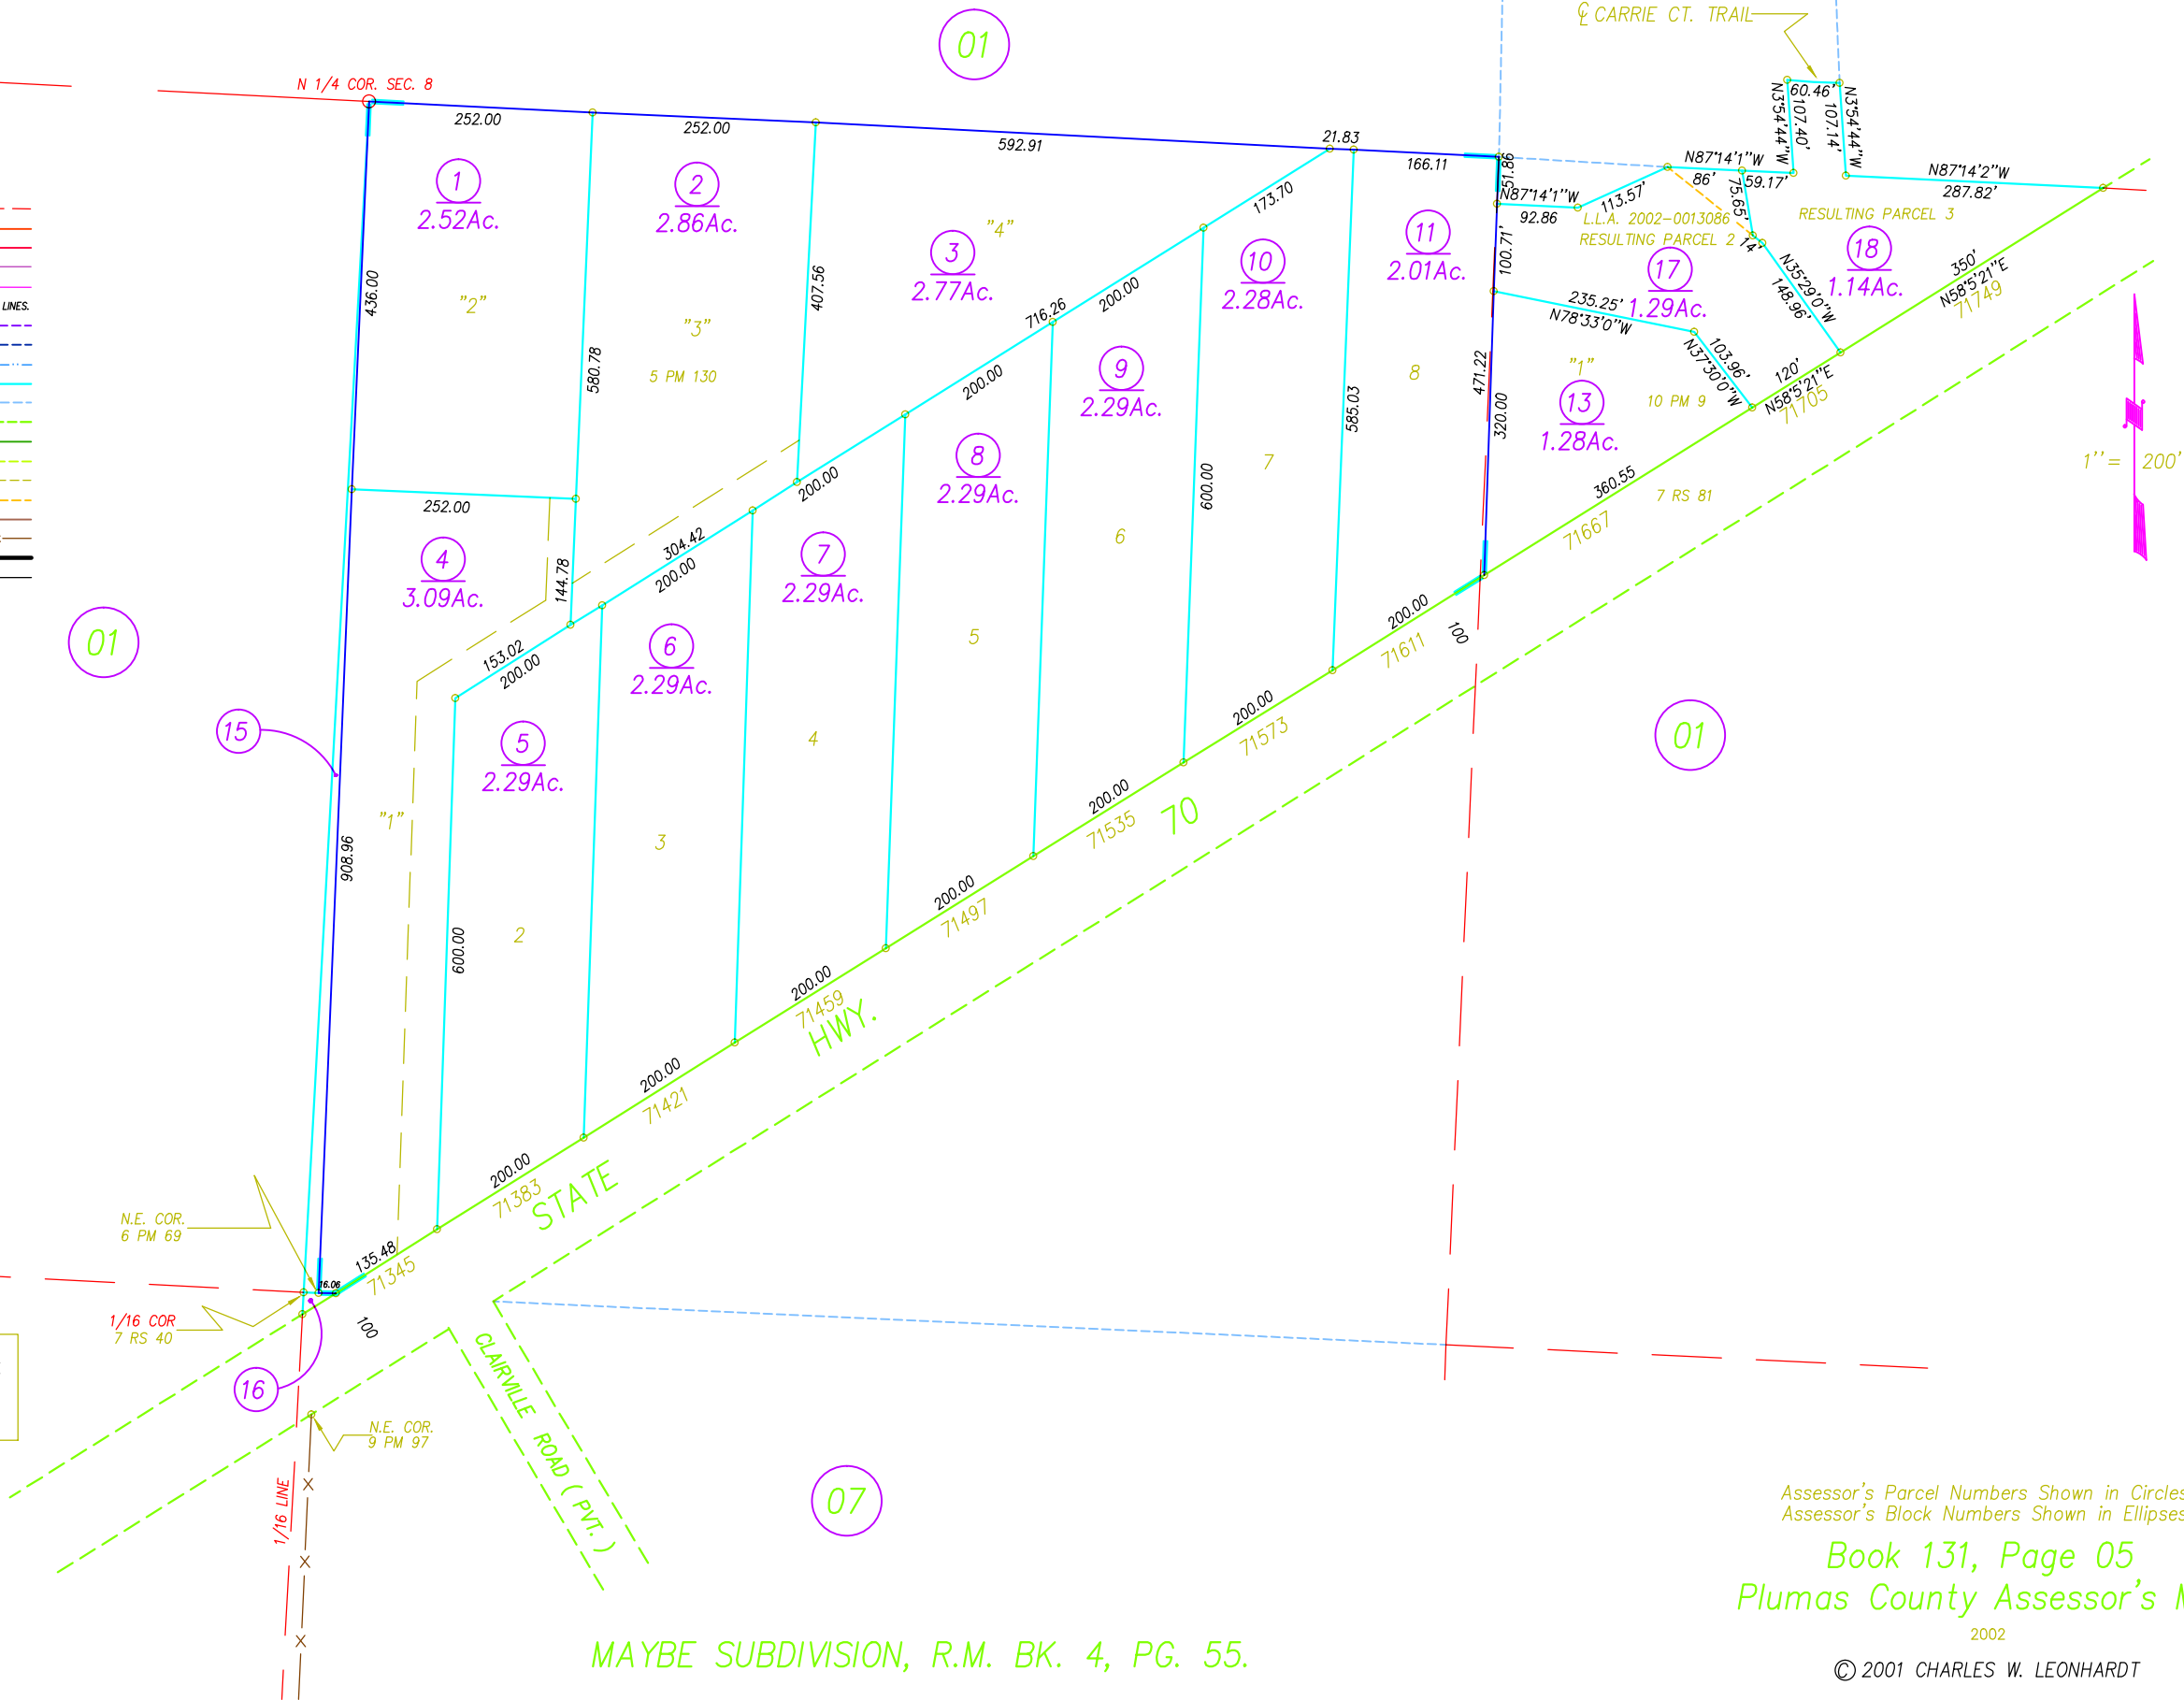

Assessor's Parcel Numbers Shown in Circles.
Assessor's Block Numbers Shown in Ellipses.

Book 131, Page 05
Plumas County Assessor's Map

2002

© 2001 CHARLES W. LEONHARDT

MAYBE SUBDIVISION, R.M. BK. 4, PG. 55.