
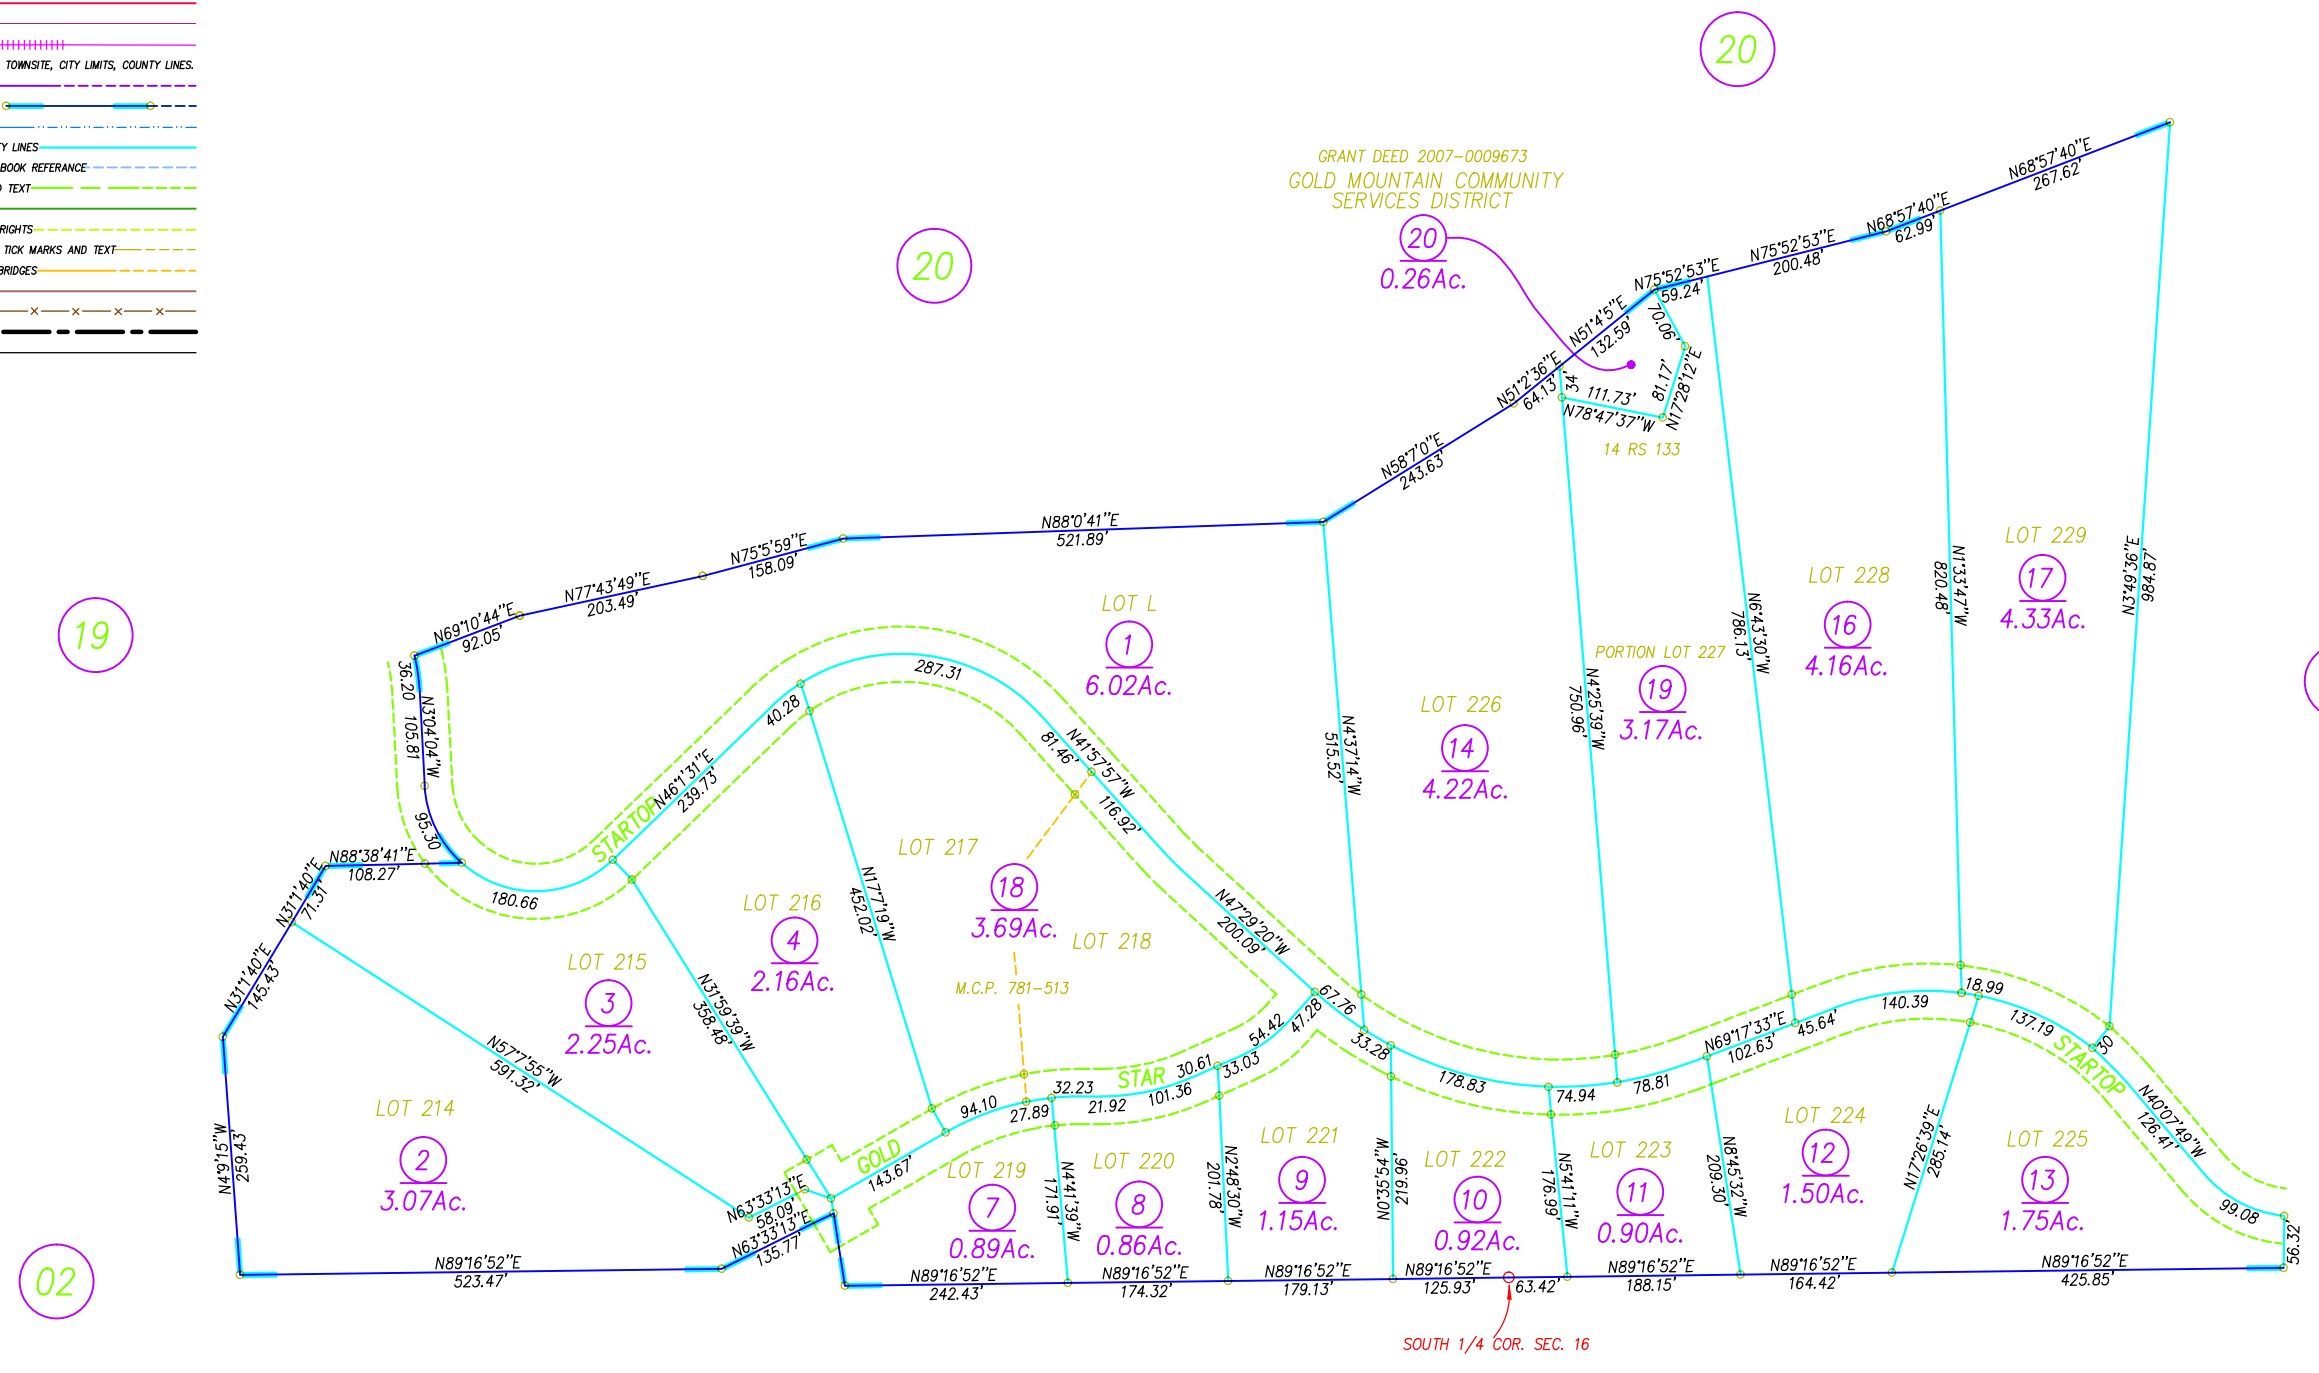


POR. SEC. 16 T. 22 N., R. 13 E., M.D.B.&M.


Tax Rate Area
53-154

131-22

ASSESSOR MAP LEGEND	
COLOR	LAYER
SECTION 16	SECTIONS AND BLOCKS
SECTION 15	UTILITIES
SECTION 14	AIRPORT
SECTION 13	STRUCTURE, "HOUSE"
SECTION 12	RAILROADS, GLO TRAVERSE
SECTION 11	ASSESSOR'S PARCEL NUMBER, TOWNSITE, CITY LIMITS, COUNTY LINES.
SECTION 10	FLOOD SURVEY
SECTION 9	SUBDIVISIONAL TRACT LINES
SECTION 8	WATER
SECTION 7	ASSESSOR'S PARCEL PROPERTY LINES
SECTION 6	ADJACENT PARCEL, PAGE OR BOOK REFERENCE
SECTION 5	HIWAYS, STREETS, ROADS AND TEXT
SECTION 4	GOLF COURSE
SECTION 3	MINERAL SURVEYS, PATENTS, RIGHTS
SECTION 2	LOT & PARCEL DESIGNATORS, TICK MARKS AND TEXT
SECTION 1	ALTERED PARCEL LINES AND BRIDGES
SECTION 0	MOUNTAIN LOCATION
SECTION -1	FENCE LINE
SECTION -2	TAX RATE AREA
SECTION -3	DIMENSIONAL TEXT

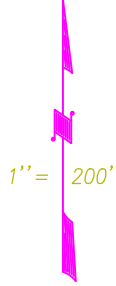

ASSESSOR'S PLATS ARE FOR GENERAL
PROPERTY LOCATION AND TAX PURPOSES
ONLY. THEY MAY NOT BE USED AS A BASIS
FOR LEGAL PROPERTY DESCRIPTIONS.

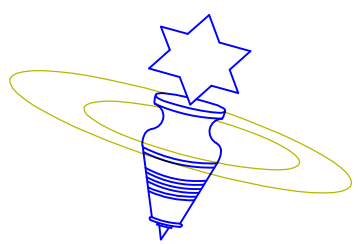

Bk.
133

NOTE: Assessor's Parcel Numbers Shown in Circles.

DRAWN BY GREGORY WITHROW
3/26/99
8/5/99
12/4/2007

GOLD MOUNTAIN UNIT-10 "STARTOP" R.M. Bk. 8, Pg. 102

Assessor's Map Bk.131, Pg.22
County of Plumas, Calif.

Roll Year 99
© 2001 CHARLES W. LEONHARDT