


POR. SEC. 17 T. 21 N., R. 9 E., M.D.B.&M.

Tax Rate Area
53-102

3-07

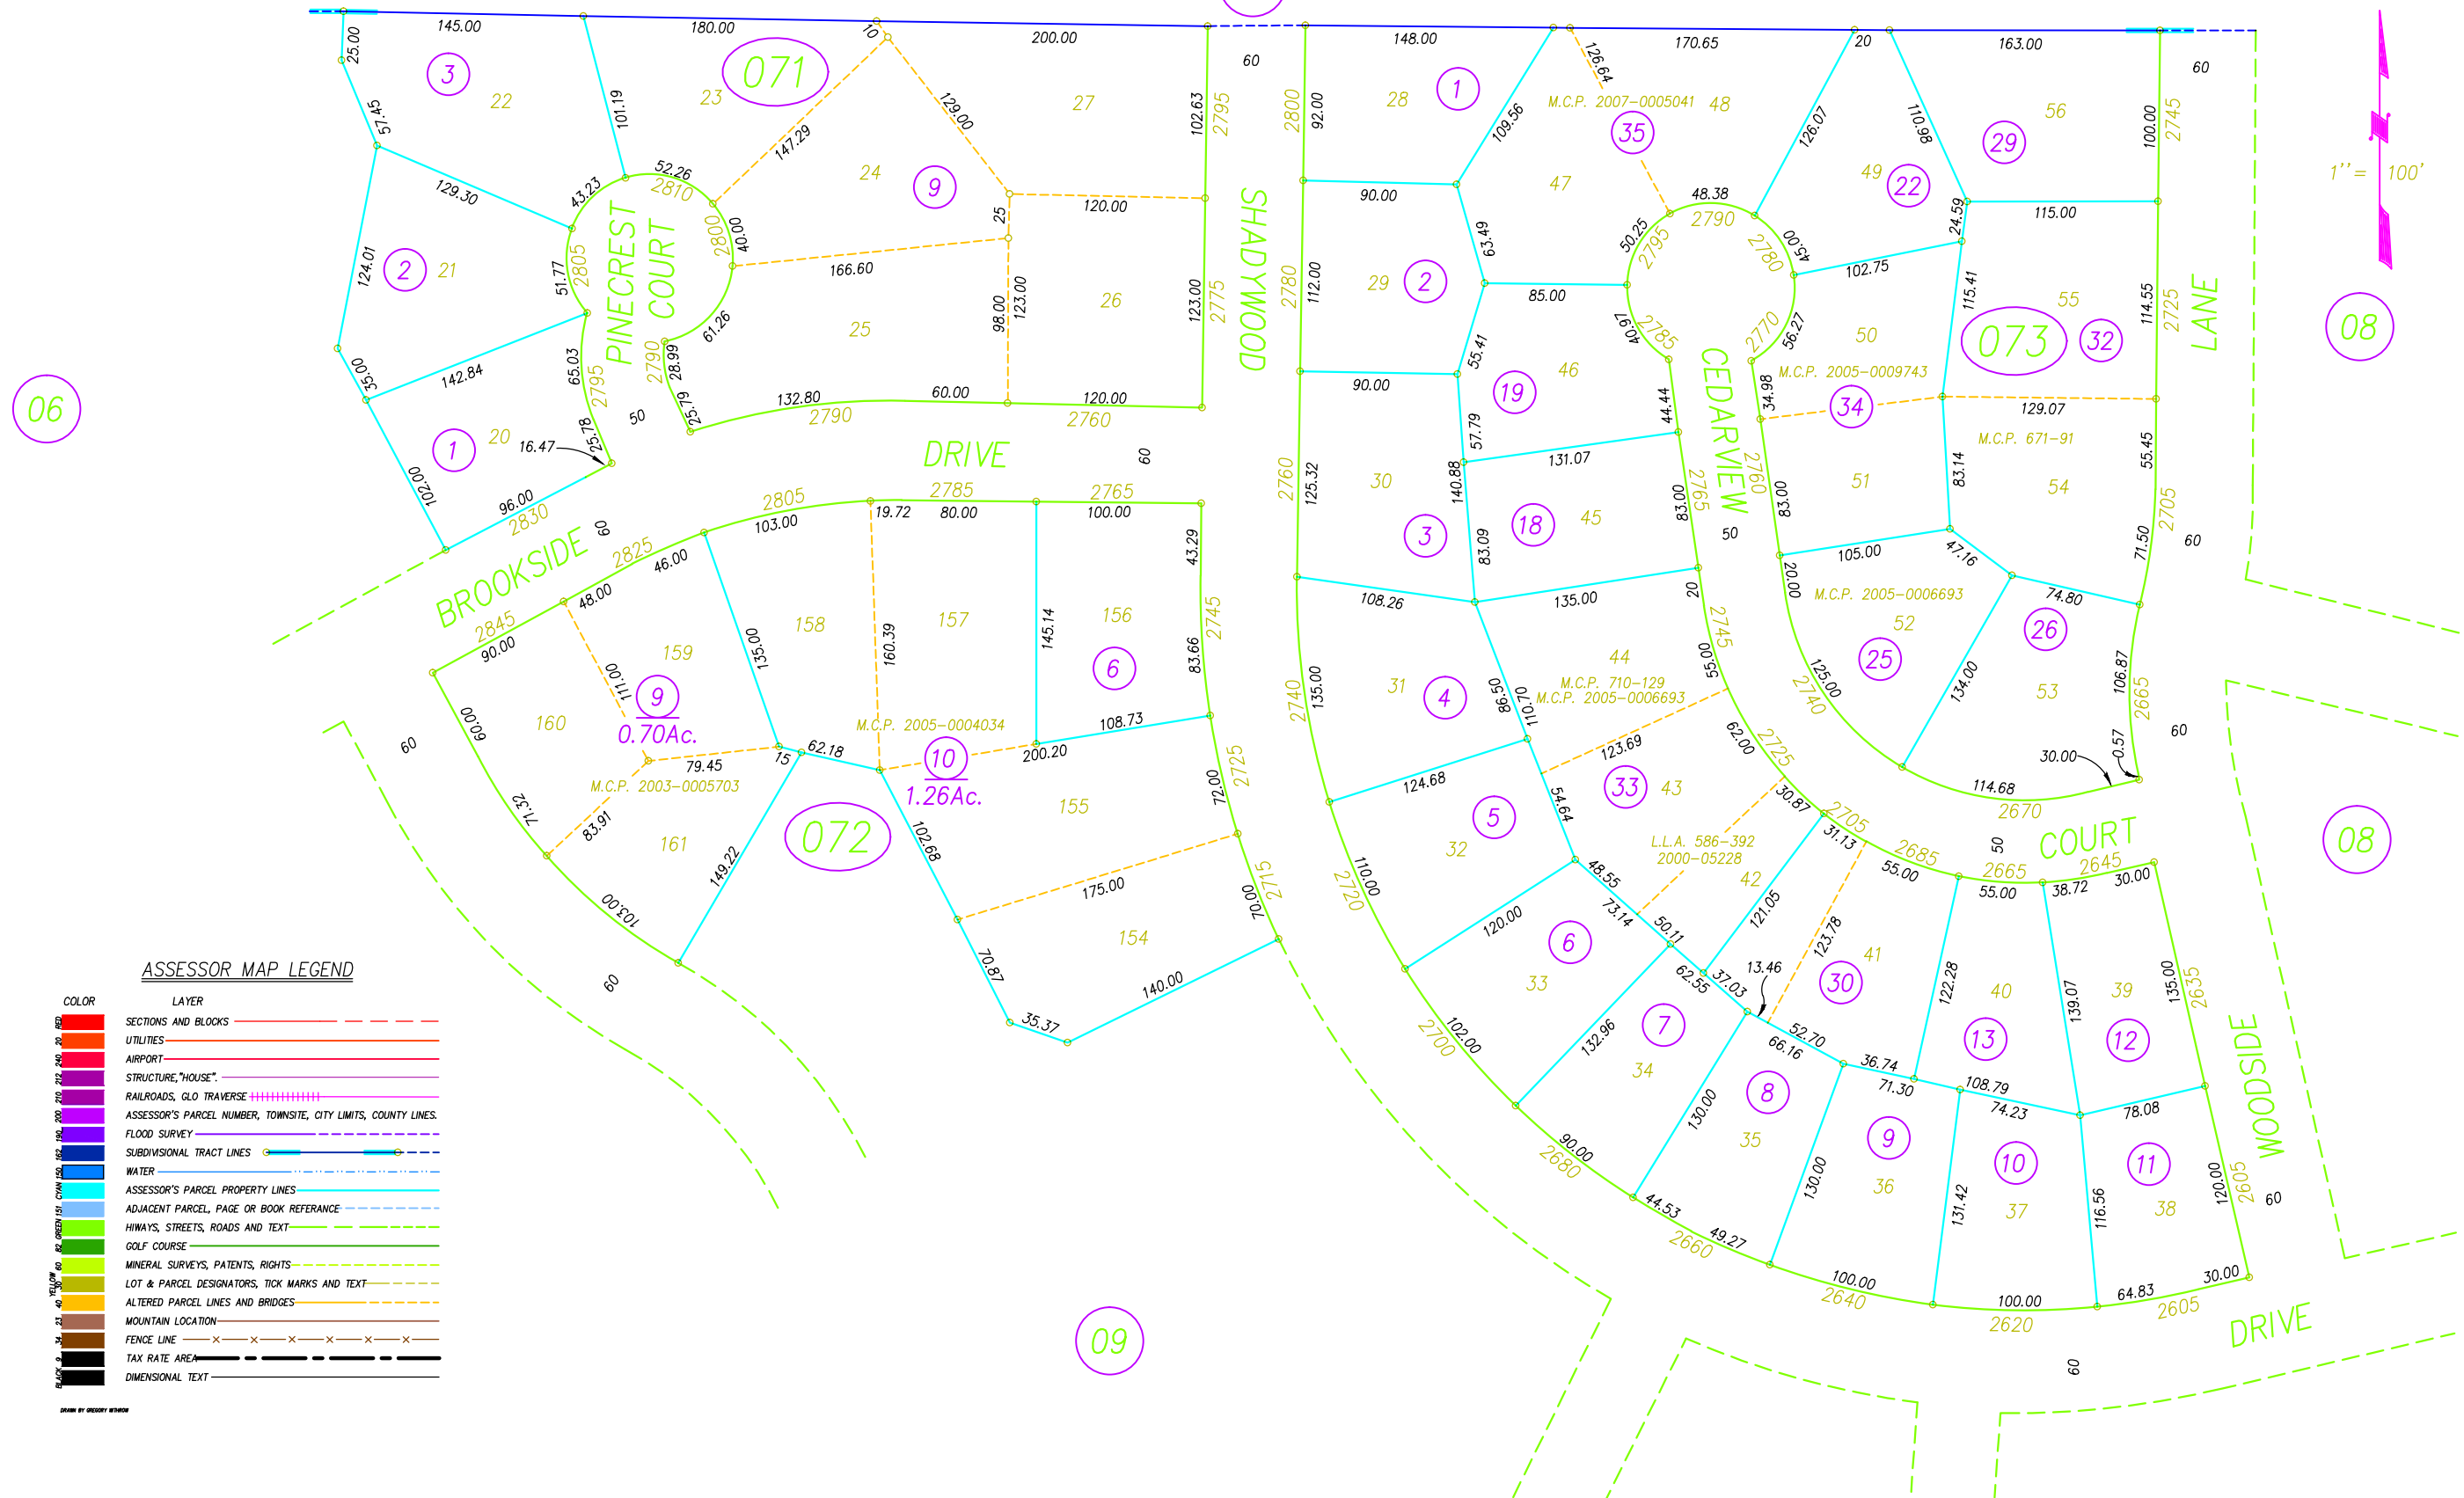

ASSESSOR'S PLATS ARE FOR GENERAL
PROPERTY LOCATION AND TAX PURPOSES
ONLY. THEY MAY NOT BE USED AS A BASIS
FOR LEGAL PROPERTY DESCRIPTIONS.

NOTE: Assessor's Parcel Numbers Shown in Circles.

Assessor's Map Bk. 3, Pg. 07
County of Plumas, Calif.

DRAWN BY GREGORY WITHROW
1/2/2003 6/20/2007
4/25/2005 8/1/2007
9/13/2005

LA PORTE PINES COUNTRY CLUB, R.M. BK. 2, PG. 71

Roll Year 99
©2001 CHARLES W. LEONHARDT