


POR. SEC. 16 T. 22 N., R. 13 E., M.D.B.&M.

Tax Rate Area
53-154

131-27

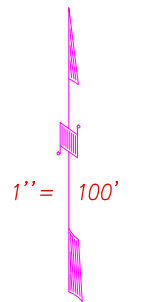


ASSESSOR MAP LEGEND	
COLOR	LAYER
SECTION AND BLOCKS	
UTILITIES	
AIRPORT	
STRUCTURE, "HOUSE"	
RAILROADS, GLO TRAVERSE	
ASSESSOR'S PARCEL NUMBER, TOWNSHIP, CITY LIMITS, COUNTY LINES	
FLOOD SURVEY	
SUBDIVISIONAL TRACT LINES	
WATER	
ASSESSOR'S PARCEL PROPERTY LINES	
ADJACENT PARCEL, PAGE OR BOOK REFERENCE	
HIWAYS, STREETS, ROADS AND TEXT	
GOLF COURSE	
MINERAL SURVEYS, PATENTS, RIGHTS	
LOT & PARCEL DESIGNATORS, TICK MARKS AND TEXT	
ALTERED PARCEL LINES AND BRIDGES	
MOUNTAIN LOCATION	
FENCE LINE	
TAX RATE AREA	
DIMENSIONAL TEXT	

ASSESSOR'S PLATS ARE FOR GENERAL
PROPERTY LOCATION AND TAX PURPOSES
ONLY. THEY MAY NOT BE USED AS A BASIS
FOR LEGAL PROPERTY DESCRIPTIONS.

TIMESHARE PARCEL SEE APN'S
531-271-026-501 THRU 531-271-026-552
531-272-026-501 THRU 531-272-026-552

TIMESHARE PARCEL SEE APN'S
531-271-028-501 THRU 531-271-028-552
531-272-028-501 THRU 531-272-028-552

DRAWN BY GREGORY WITHROW
7/21/99
9/1/00
11/6/00
5/22/2001
6/23/2004
UPDATED BY CORY BROMBY
6/9/2015

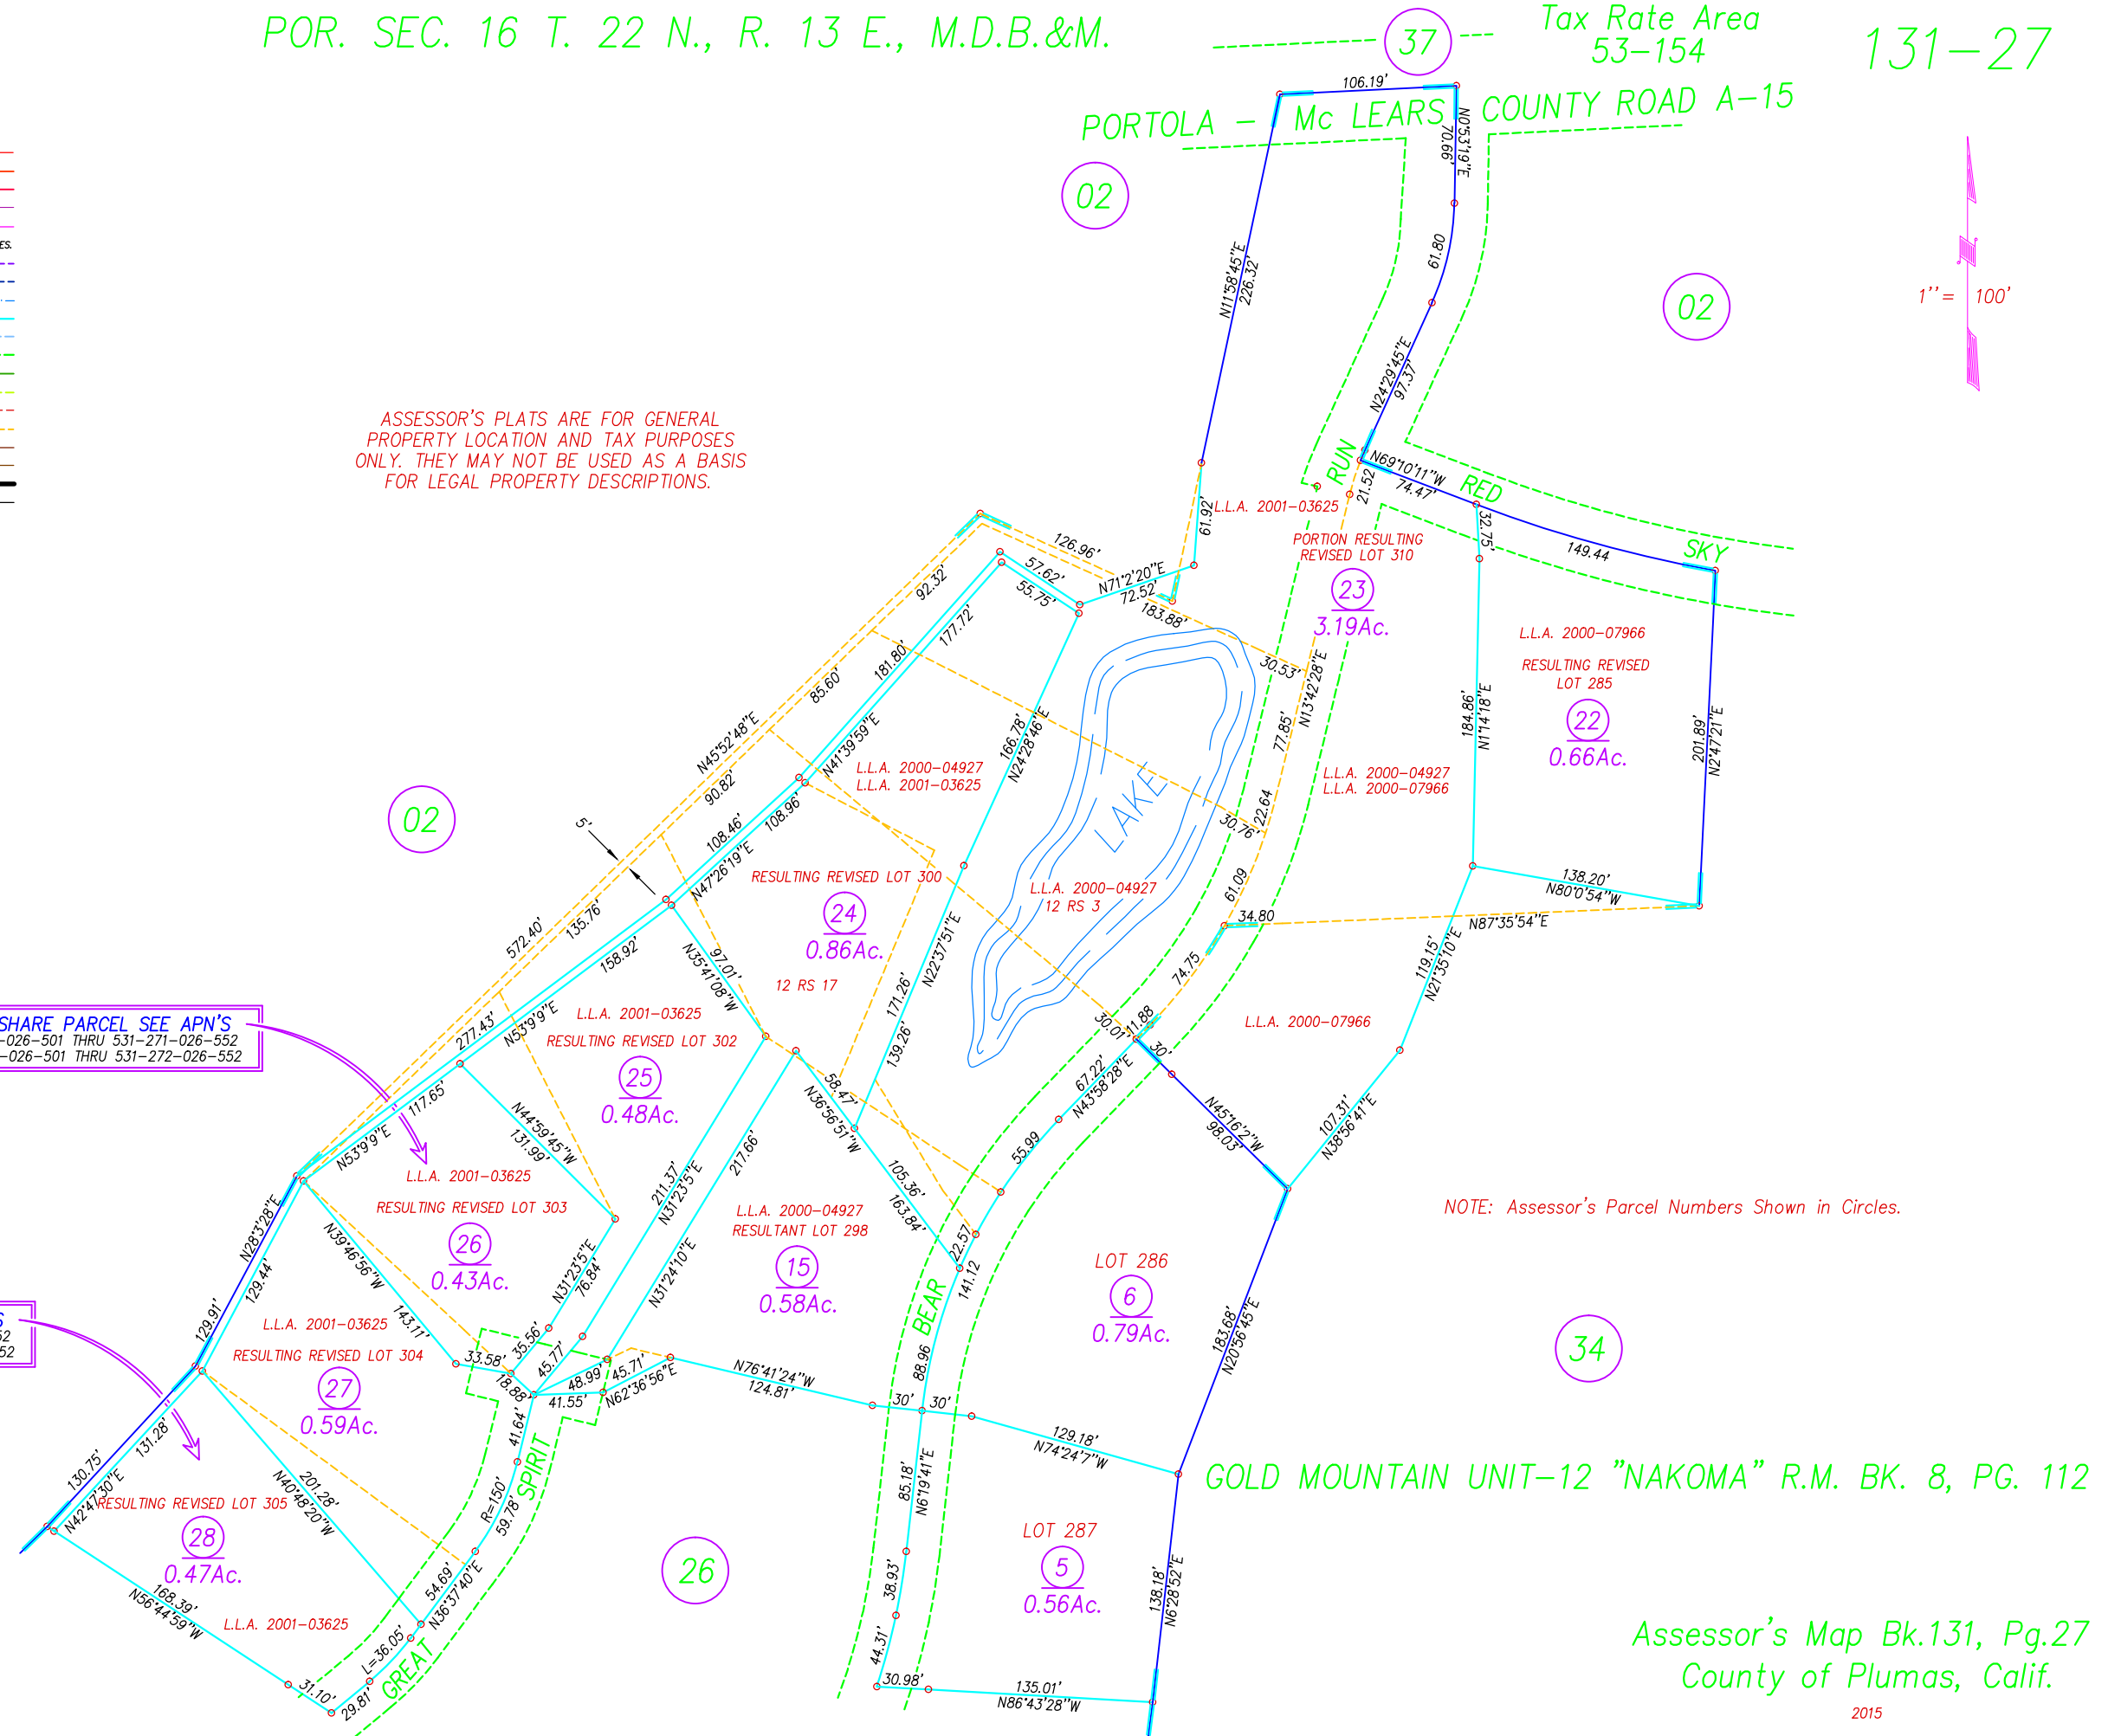

Assessor's Map Bk.131, Pg.27
County of Plumas, Calif.