



POR. SEC. 16 T. 22 N., R. 13 E., M.D.B.&M.

Tax Rate Area
53-154

131-29

ASSESSOR MAP LEGEND	
COLOR	LAYER
RED	SECTIONS AND BLOCKS
ORANGE	UTILITIES
PURPLE	AIRPORT
PINK	STRUCTURE, "HOUSE".
PURPLE	RAILROADS, GLO TRAVERSE
PURPLE	ASSESSOR'S PARCEL NUMBER, TOWNSITE, CITY LIMITS, COUNTY LINES.
PURPLE	FLOOD SURVEY
PURPLE	SUBDIVISIONAL TRACT LINES
BLUE	WATER
CYAN	ASSESSOR'S PARCEL PROPERTY LINES
BLUE	ADJACENT PARCEL, PAGE OR BOOK REFERENCE
GREEN	HIWAYS, STREETS, ROADS AND TEXT
GREEN	GOLF COURSE
GREEN	MINERAL SURVEYS, PATENTS, RIGHTS
GREEN	LOT & PARCEL DESIGNATORS, TICK MARKS AND TEXT
GREEN	ALTERED PARCEL LINES AND BRIDGES
BROWN	MOUNTAIN LOCATION
BROWN	FENCE LINE
BROWN	TAX RATE AREA
BLACK	DIMENSIONAL TEXT

DRAWN BY GREGORY WITHER

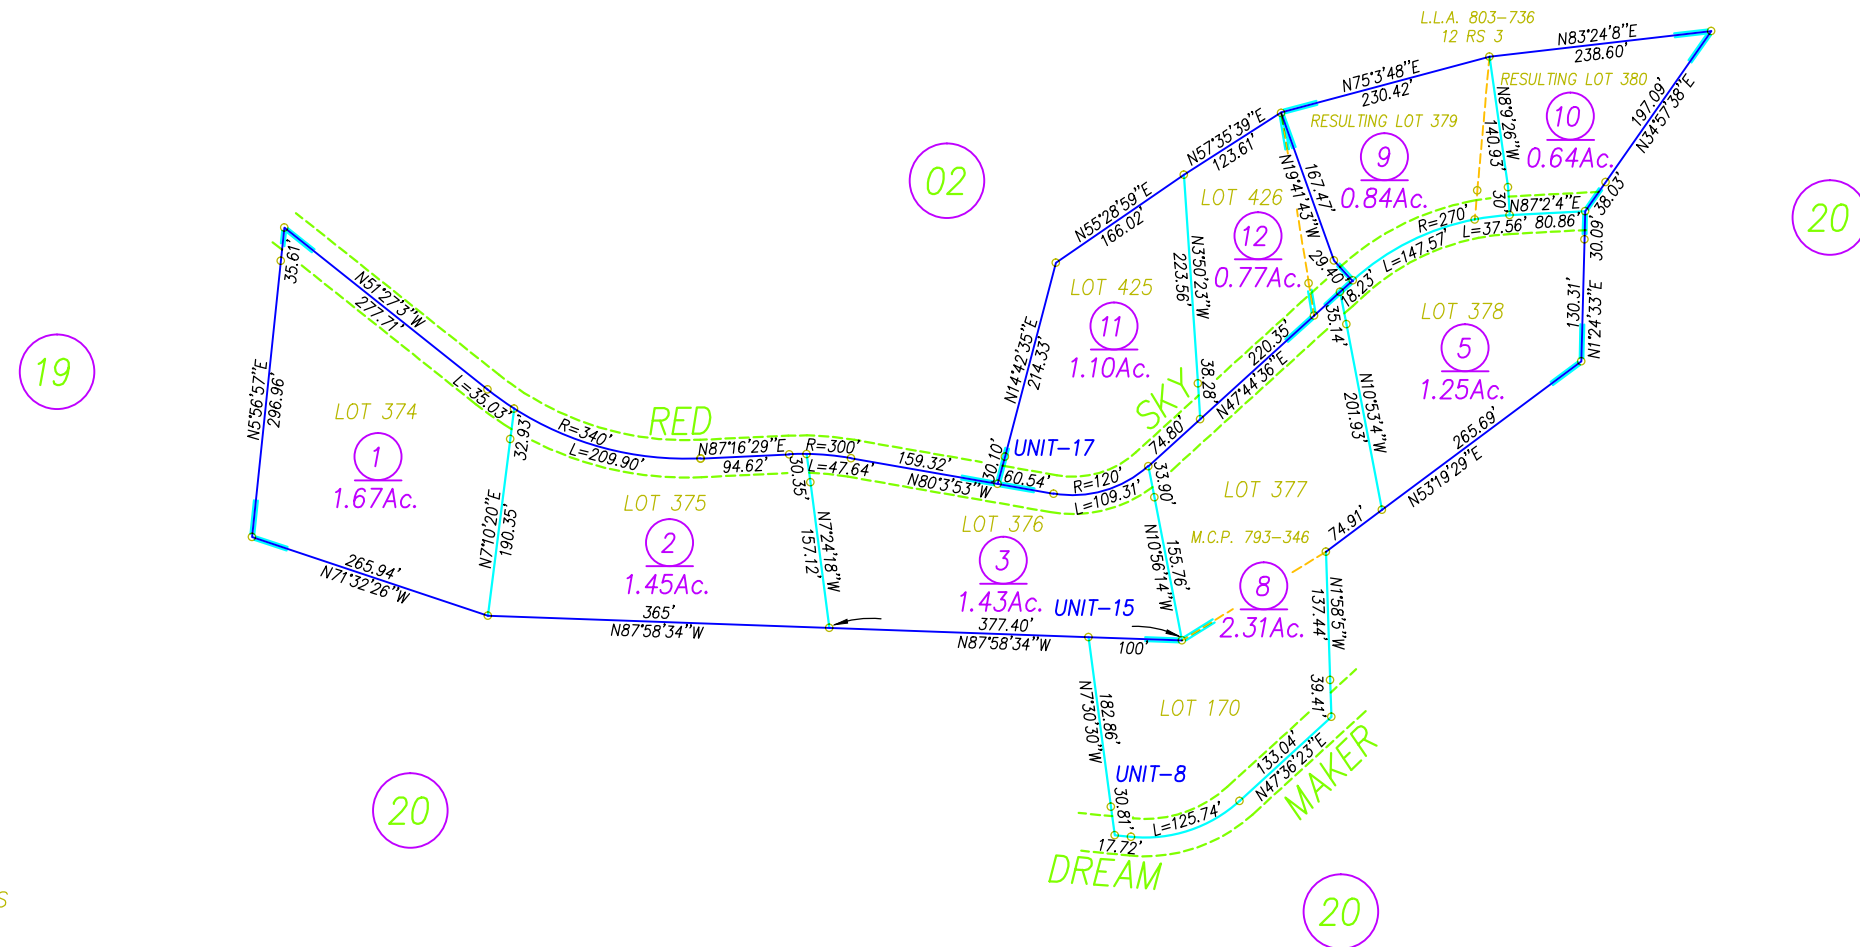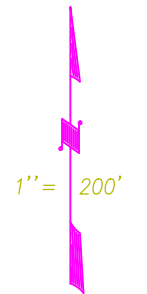

ASSESSOR'S PLATS ARE FOR GENERAL
PROPERTY LOCATION AND TAX PURPOSES
ONLY. THEY MAY NOT BE USED AS A BASIS
FOR LEGAL PROPERTY DESCRIPTIONS.

NOTE: Assessor's Parcel Numbers Shown in Circles.

GOLD MOUNTAIN UNIT-8 "RED SKY" R.M. BK. 8, PG. 92
GOLD MOUNTAIN UNIT-15 "EAGLES NEST" R.M. BK.8, PG. 123

GOLD MOUNTAIN UNIT-17 "NIGHTTIME TIGER AND LUCKY RABBIT SAILING
ON A GOLDEN DRAGON TO NEW ADVENTURE" R.M. BK. 9, PG. 9

DRAWN BY GREG WITHER
9/24/99
12/13/99
4/13/2000

Assessor's Map Bk.131, Pg.29
County of Plumas, Calif.

Roll Year 99