

POR. SECS. 15, 16 & 22 T. 22 N., R. 13 E., M.D.B.&M.


Tax Rate Area 131-31
53-154
53-155
53-162
53-163

ASSESSOR MAP LEGEND	
COLOR	LAYER
RED	SECTIONS AND BLOCKS
20	UTILITIES
240	AIRPORT
212	STRUCTURE, "HOUSE"
210	RAILROADS, GLO TRAVERSE
200	APN, TOWNSITE, CITY LIMITS, COUNTY LINES
190	FLOOD SURVEY
162	SUBDIVISIONAL TRACT LINES
150	WATER
CYAN	PROPERTY LINES
151	ADJACENT PARCEL OR BOOK REFERENCE
GREEN	HIWAYS, STREETS, ROADS, TEXT
82	GOLF COURSE
60	MINERAL SURVEYS, PATENTS, RIGHTS
YELLOW	LOT/PARCEL DESIGNATORS, TEXT
40	ALTERED PARCEL LINES, BRIDGES
23	MOUNTAIN LOCATION
34	FENCE LINE
9	TAX RATE AREA
BLACK	DIMENSIONAL TEXT

Assessor's Parcel Numbers Shown in Circles.
Assessor's Block Numbers Shown in Ellipses.

NOTE: ALL INFORMATION SHOWN ON ASSESSOR
PARCEL MAPS ARE FOR ASSESSOR'S OFFICE USE
AND DO NOT NECESSARILY CONSTITUTE LEGAL
LOTS. NO LIABILITY IS ASSUMED FOR THE
ACCURACY OF THE DATA SHOWN.

1" = 200'

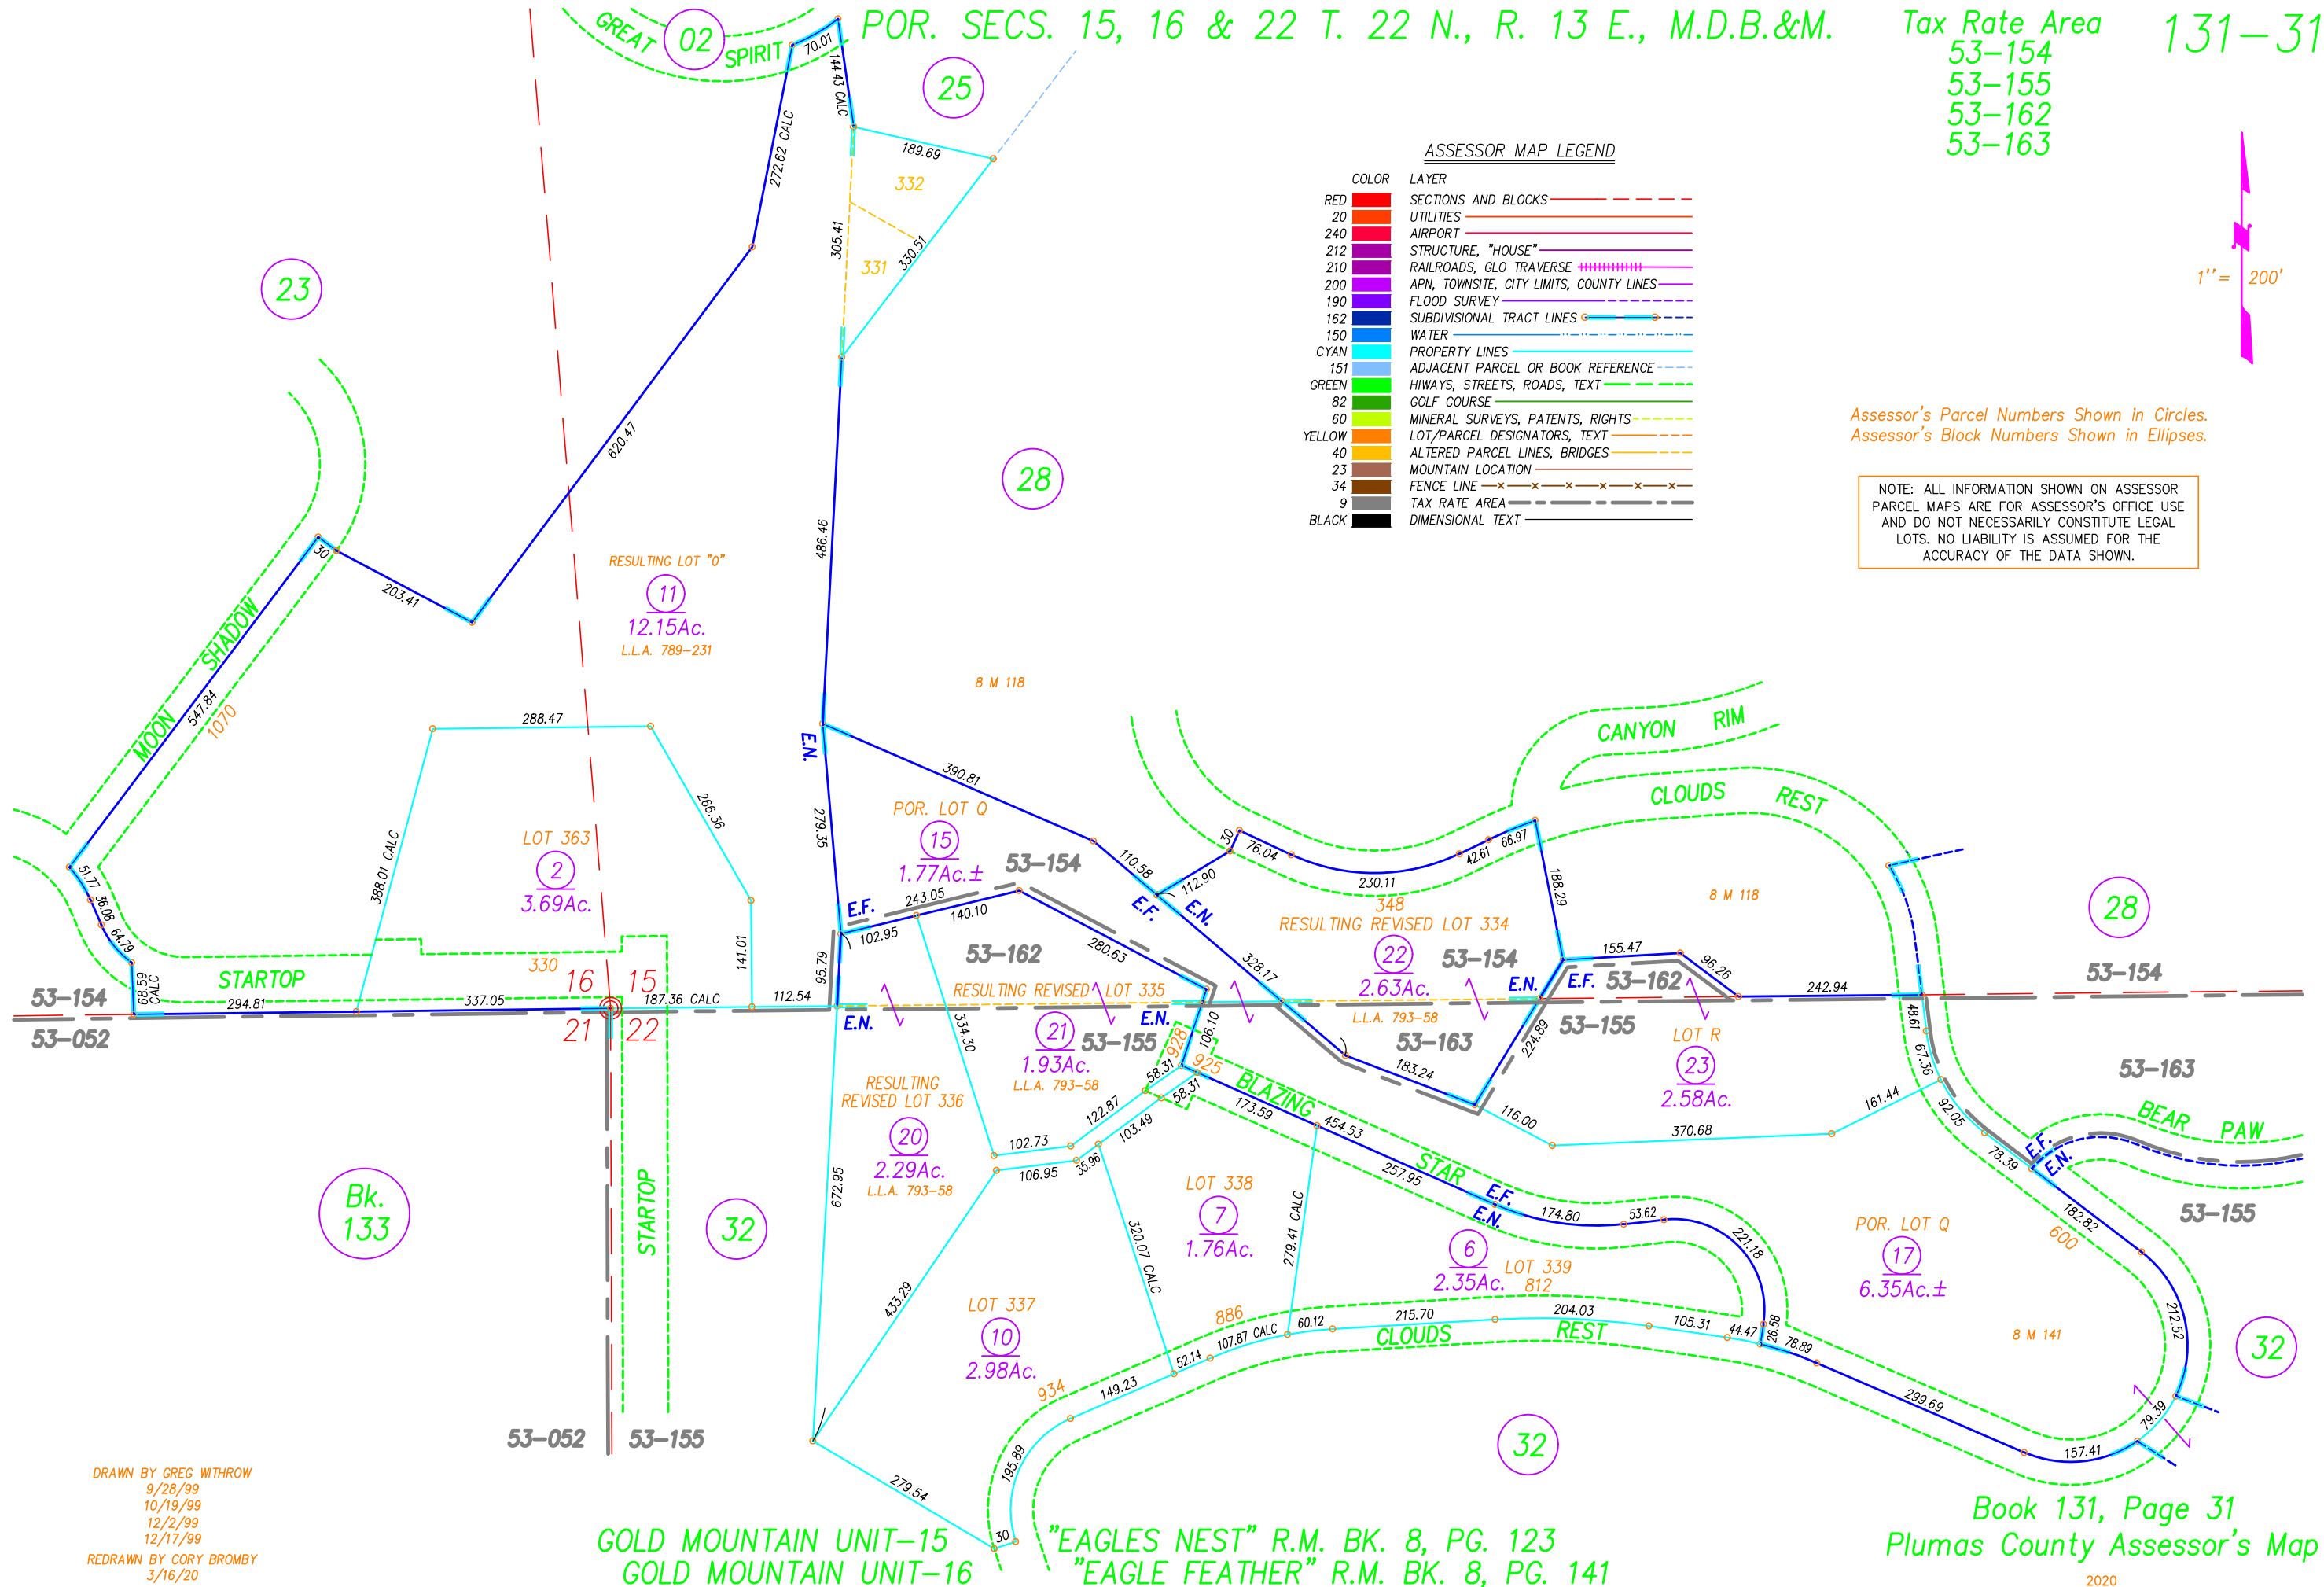

DRAWN BY GREG WITHROW
9/28/99
10/19/99
12/2/99
12/17/99
REDRAWN BY CORY BROMBY
3/16/20

GOLD MOUNTAIN UNIT-15
GOLD MOUNTAIN UNIT-16
"EAGLES NEST" R.M. BK. 8, PG. 123
"EAGLE FEATHER" R.M. BK. 8, PG. 141

Book 131, Page 31
Plumas County Assessor's Map

2020