


POR. SEC. 25, T. 22 N., R. 12 E., M.D.B.&M.
 POR. SEC. 30, T. 22 N., R. 13 E., M.D.B.&M.

Tax Rate Area
 53-052
 53-180
 53-189

133-07

NOTE: ALL INFORMATION SHOWN ON ASSESSOR
 PARCEL MAPS ARE FOR ASSESSOR'S OFFICE USE
 AND DO NOT NECESSARILY CONSTITUTE LEGAL
 LOTS. NO LIABILITY IS ASSUMED FOR THE
 ACCURACY OF THE DATA SHOWN.

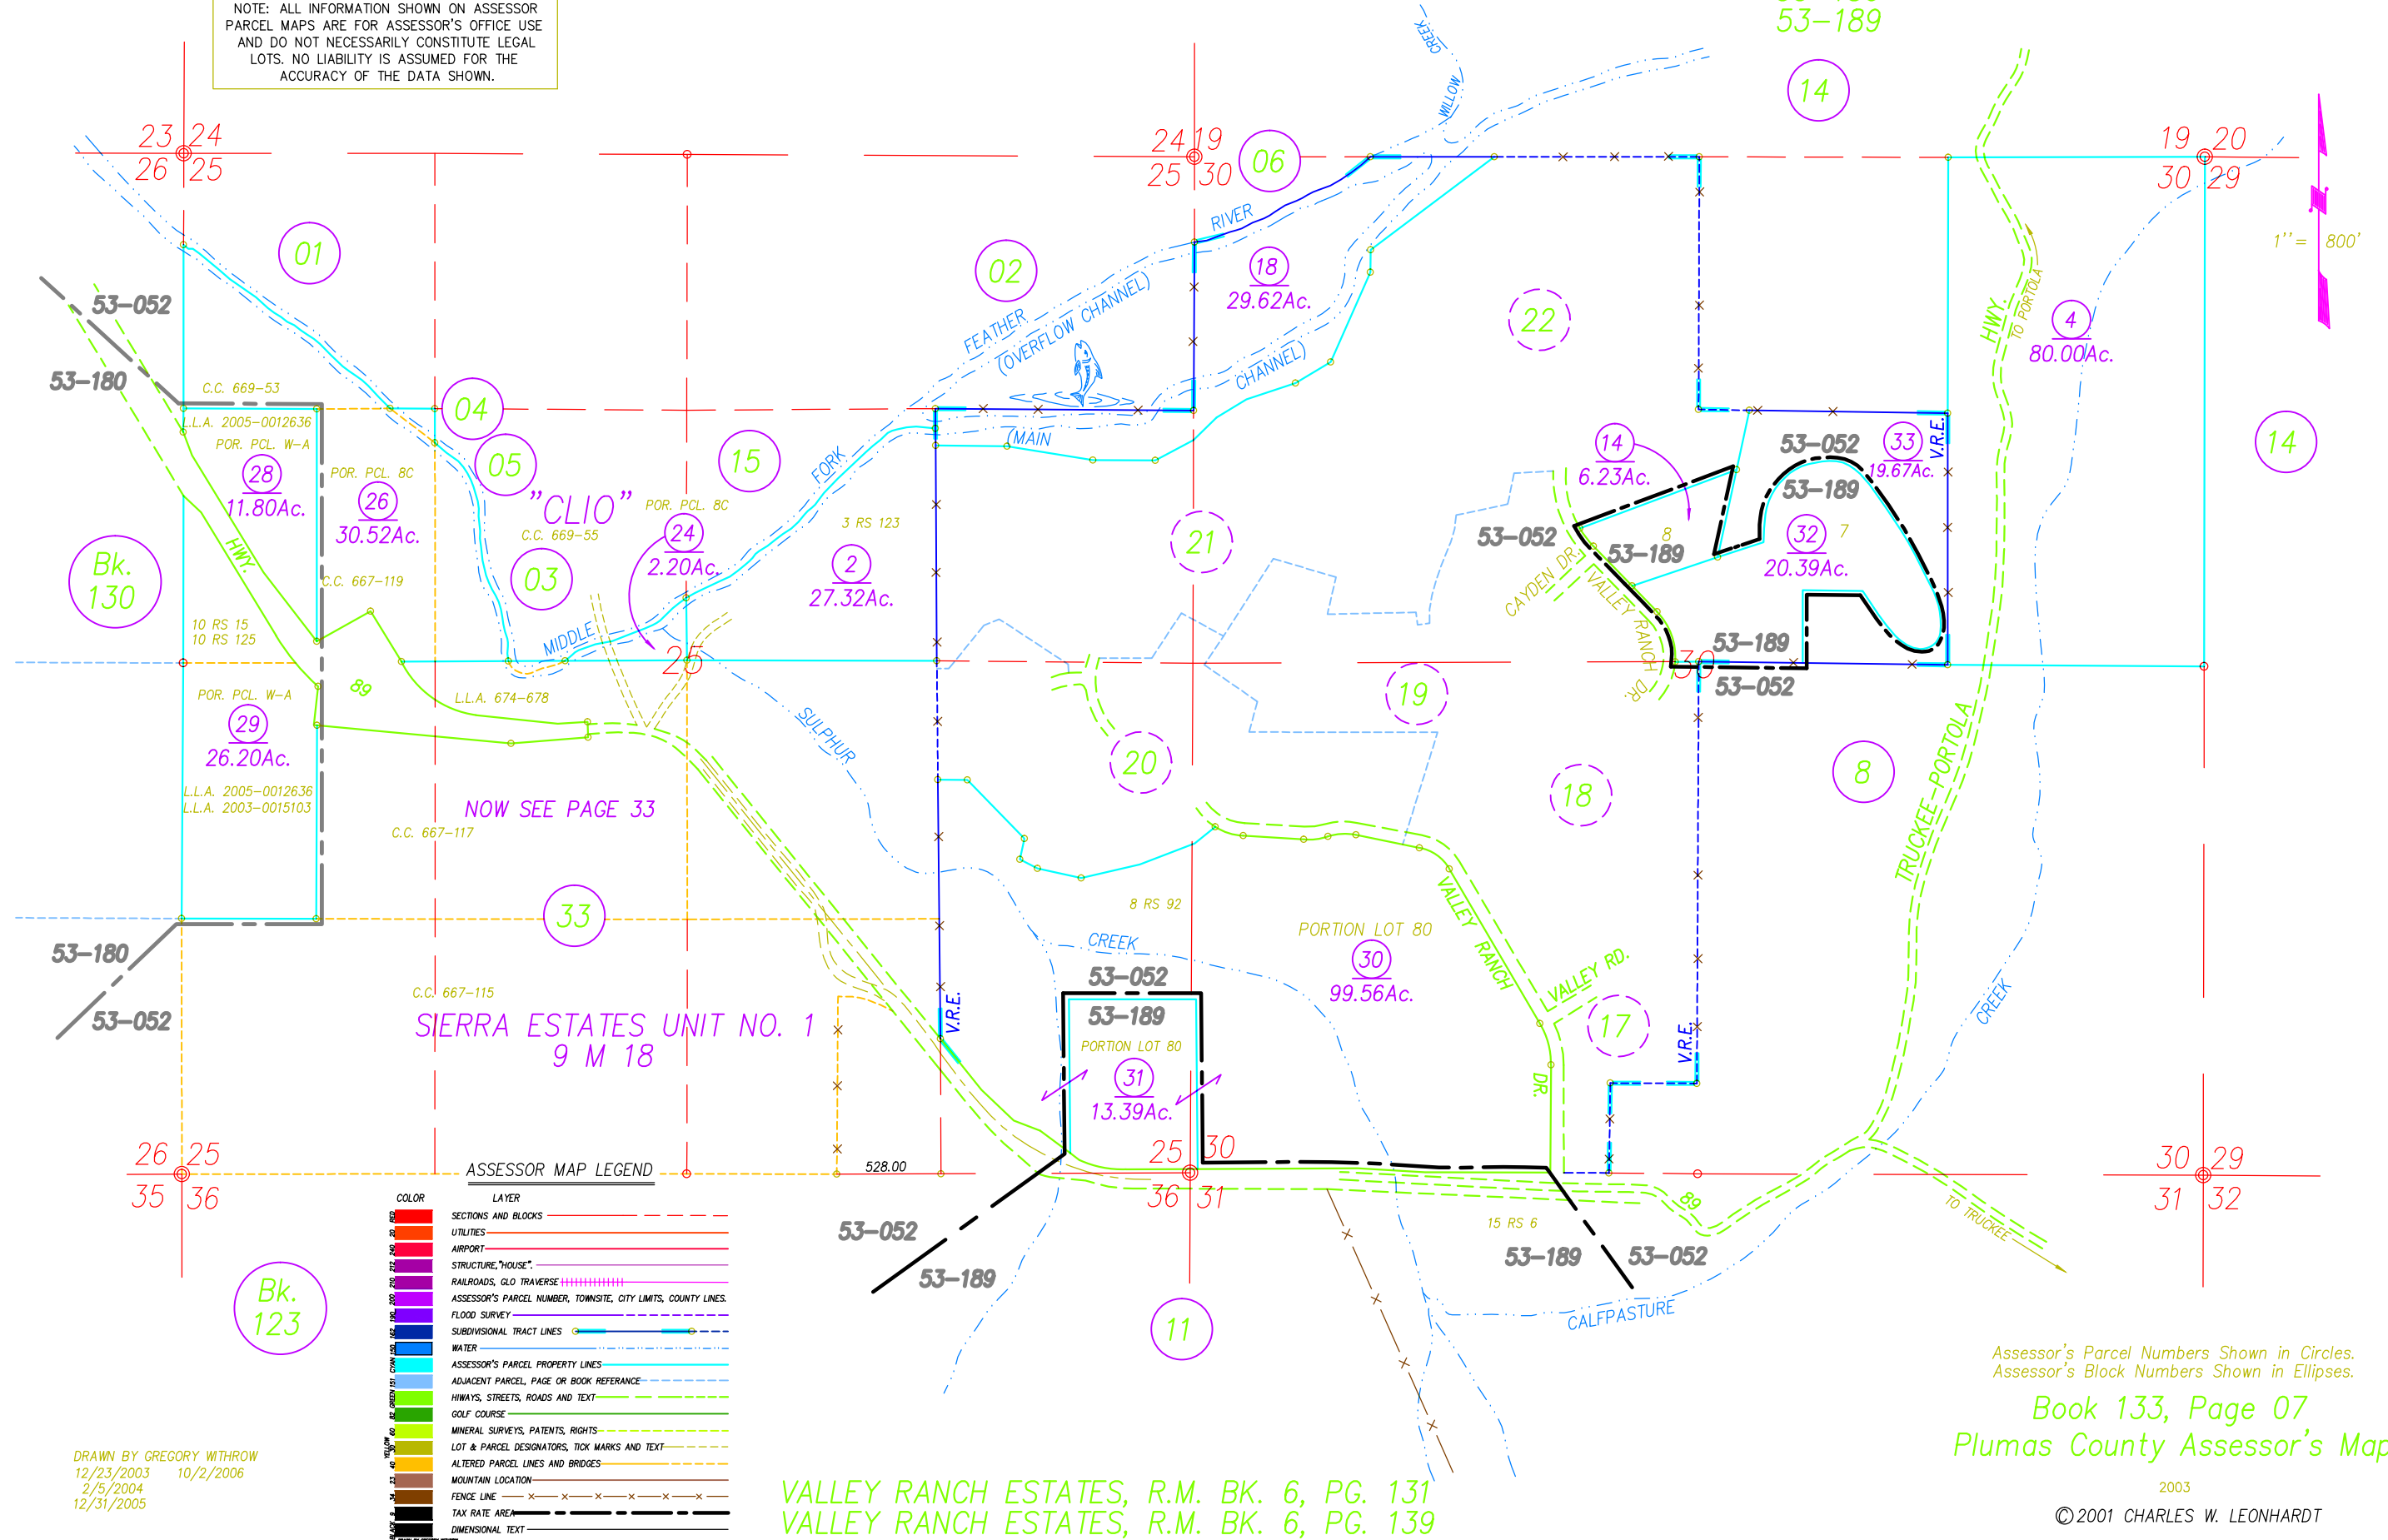

DRAWN BY GREGORY WITHROW
 12/23/2003 10/2/2006
 2/5/2004
 12/31/2005

VALLEY RANCH ESTATES, R.M. BK. 6, PG. 131
 VALLEY RANCH ESTATES, R.M. BK. 6, PG. 139

Assessor's Parcel Numbers Shown in Circles.
 Assessor's Block Numbers Shown in Ellipses.
 Book 133, Page 07
 Plumas County Assessor's Map

2003
 ©2001 CHARLES W. LEONHARDT