


POR. T. 21 & 22 N., R. 12 & 13 E., M.D.B.&M.

Tax Rate Area
53-052
53-189

133-12

ASSESSOR MAP LEGEND	
COLOR	LAYER
RED	SECTIONS AND BLOCKS
20	UTILITIES
240	AIRPORT
212	STRUCTURE, "HOUSE"
210	RAILROADS, GLO TRAVERSE
200	APN, TOWNSITE, CITY LIMITS, COUNTY LINES
190	FLOOD SURVEY
162	SUBDIVISIONAL TRACT LINES
150	WATER
CYAN	PROPERTY LINES
151	ADJACENT PARCEL OR BOOK REFERENCE
GREEN	HIWAYS, STREETS, ROADS, TEXT
82	GOLF COURSE
60	MINERAL SURVEYS, PATENTS, RIGHTS
YELLOW	LOT/PARCEL DESIGNATORS, TEXT
40	ALTERED PARCEL LINES, BRIDGES
23	MOUNTAIN LOCATION
34	FENCE LINE
9	TAX RATE AREA
BLACK	DIMENSIONAL TEXT

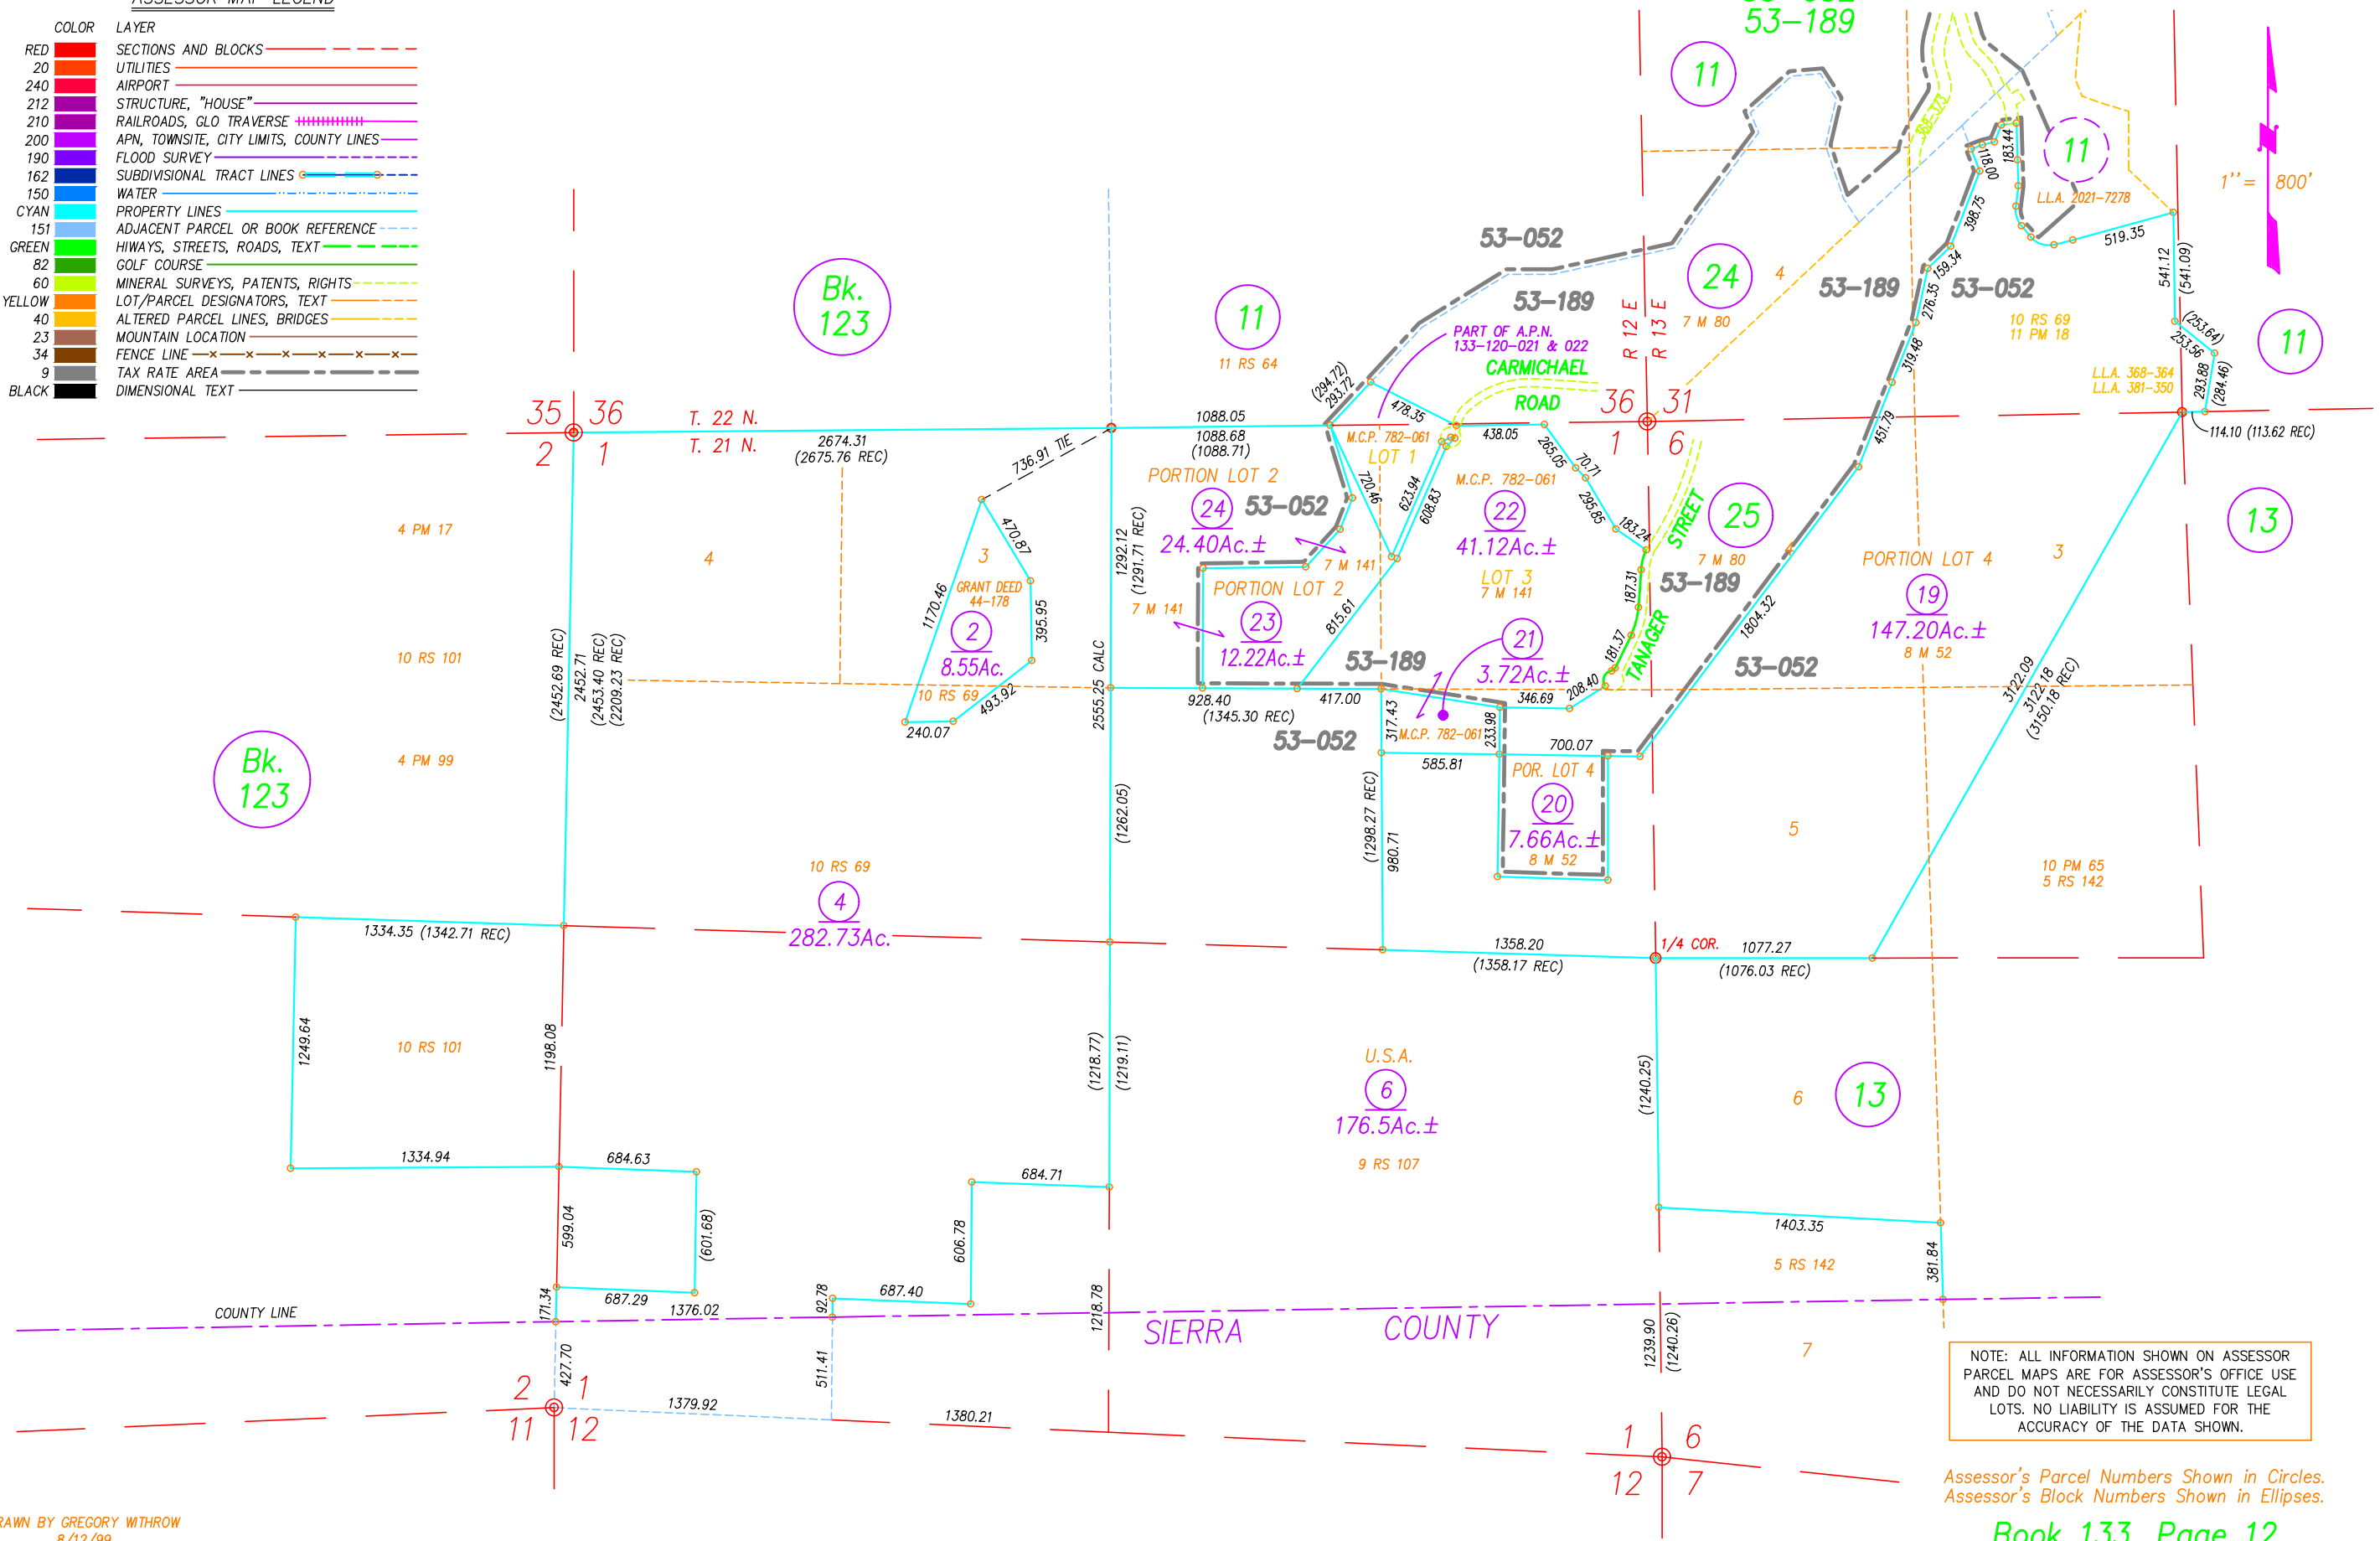

DRAWN BY GREGORY WITHROW
8/12/99
10/2/2006
REDRAWN BY CORY BROMBY
11/1/21

MOHAWK VALLEY PROPERTIES UNIT 2, PHASE 1, R.M. BK. 7, PG. 141
MOHAWK VALLEY PROPERTIES UNIT 2, PHASE 2, R.M. BK. 8, PG. 52

Book 133, Page 12
Plumas County Assessor's Map