
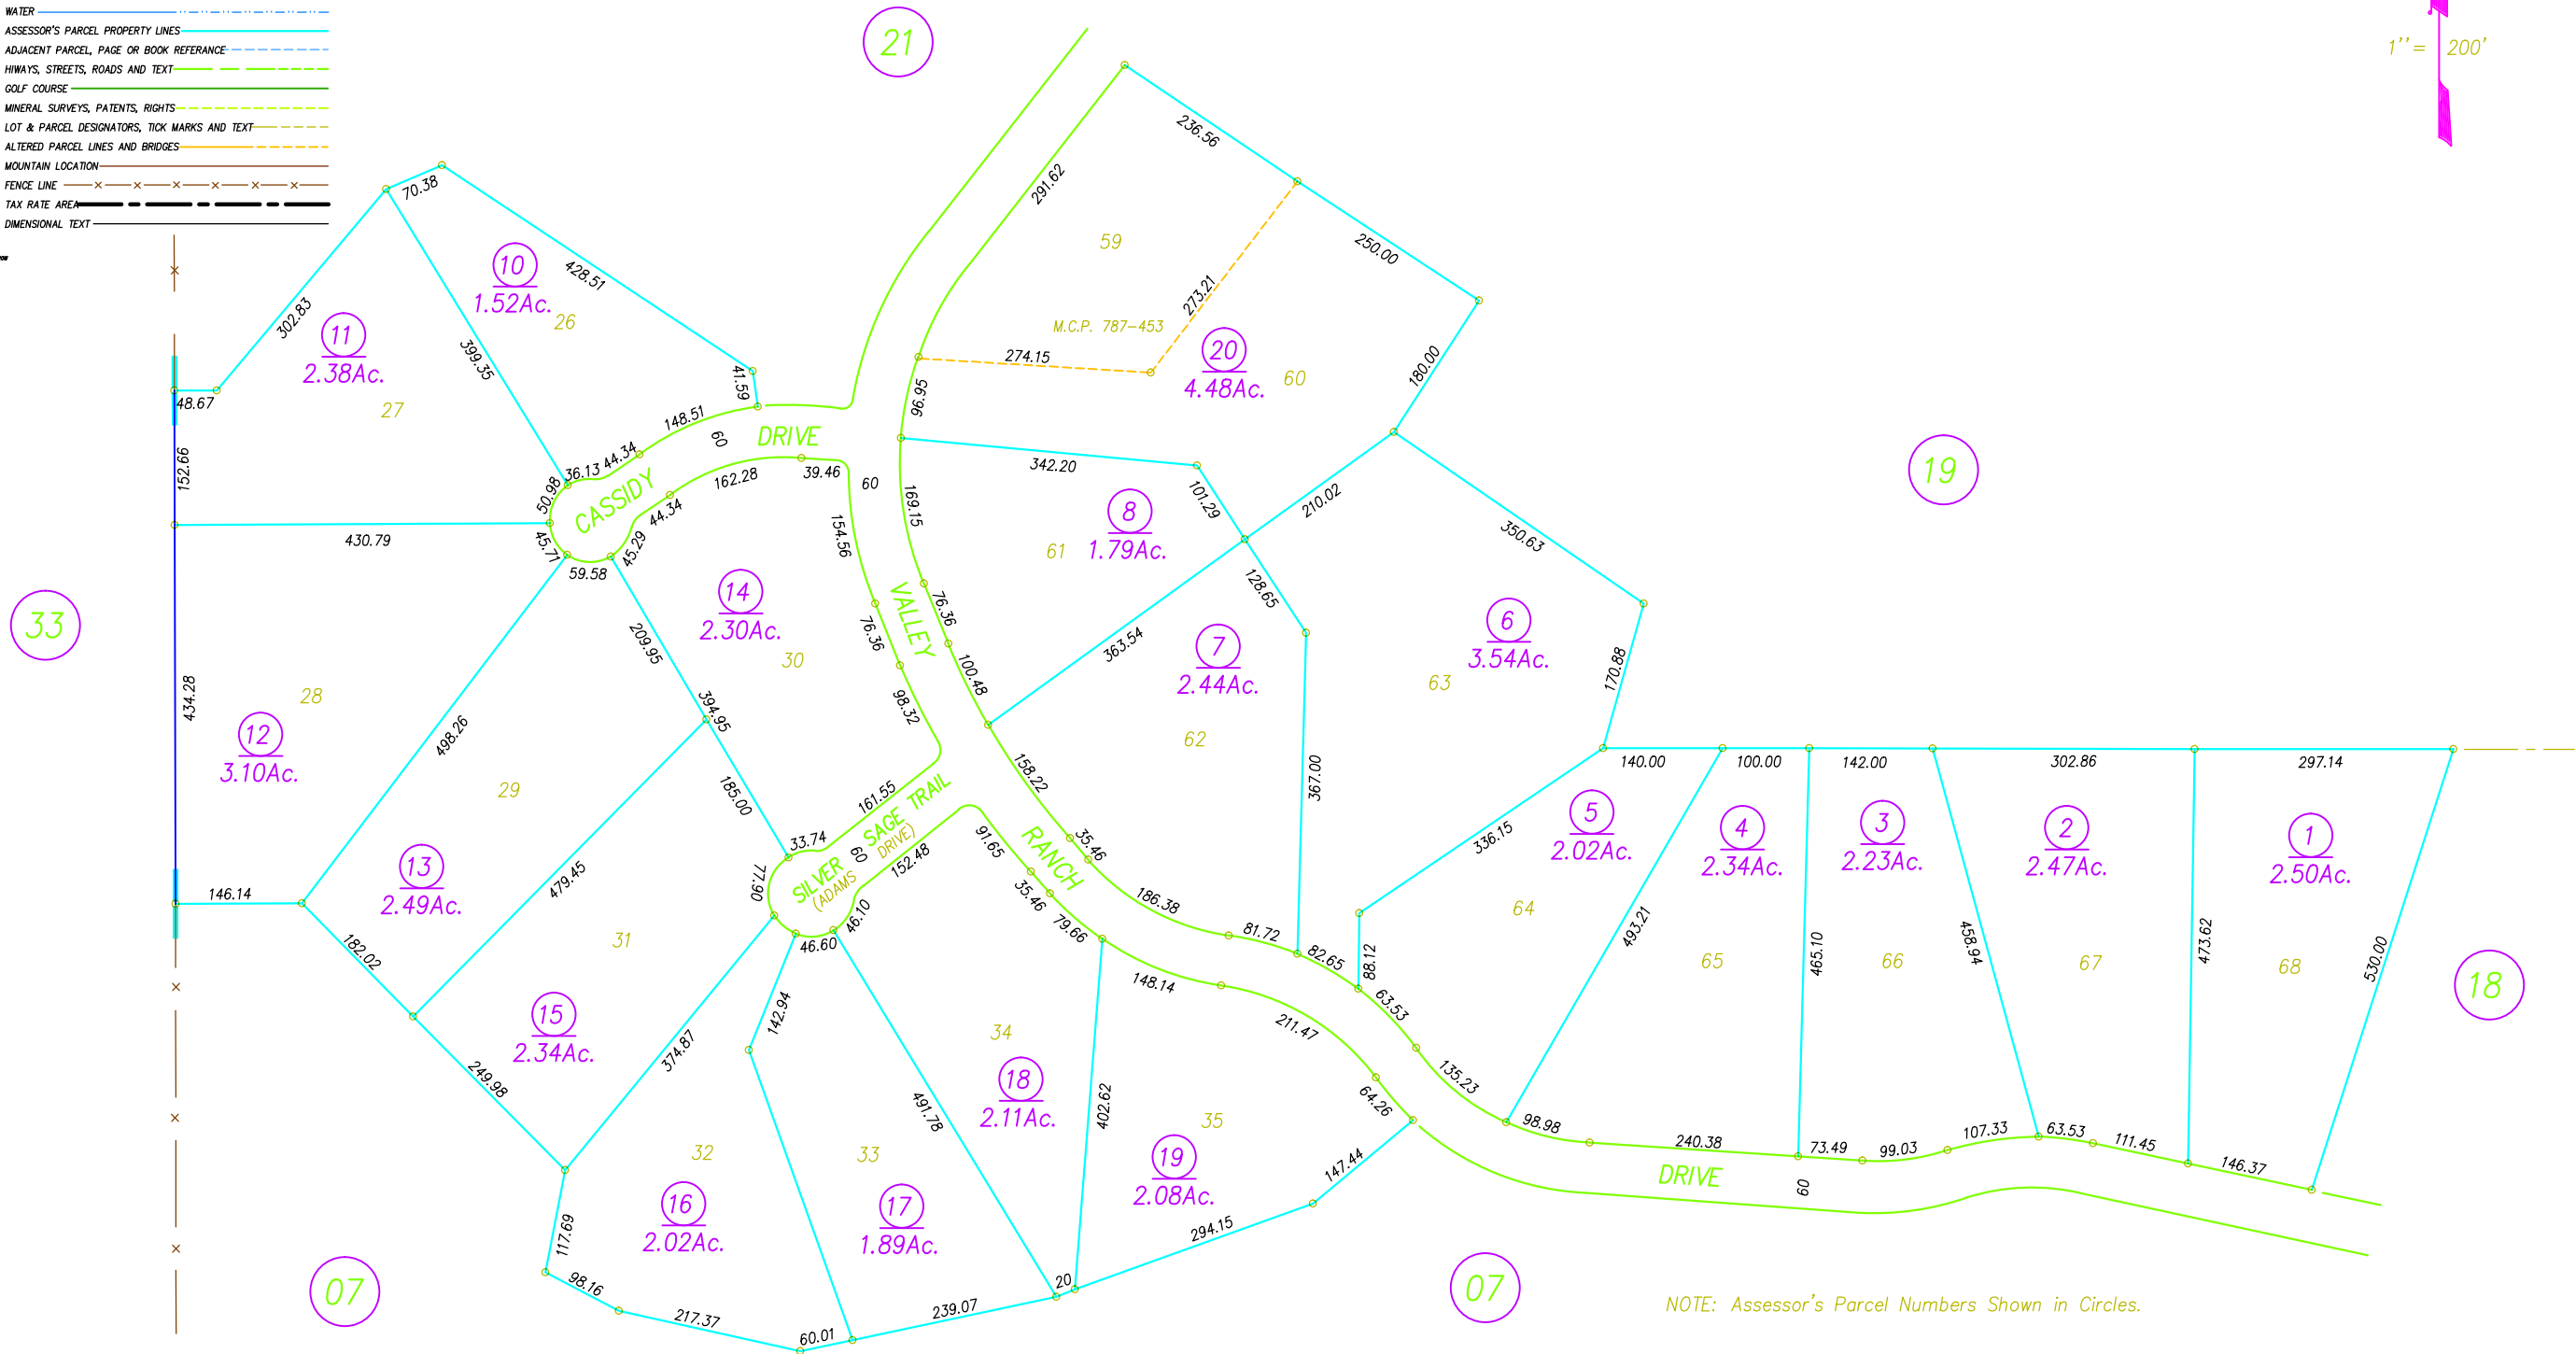


ASSESSOR MAP LEGEND	
COLOR	LAYER
SECTION 25	SECTIONS AND BLOCKS
SECTION 30	UTILITIES
SECTION 25	AIRPORT
SECTION 25	STRUCTURE, "HOUSE"
SECTION 25	RAILROADS, GLO TRAVERSE
SECTION 25	ASSESSOR'S PARCEL NUMBER, TOWNSITE, CITY LIMITS, COUNTY LINES.
SECTION 25	FLOOD SURVEY
SECTION 25	SUBDIVISIONAL TRACT LINES
SECTION 25	WATER
SECTION 25	ASSESSOR'S PARCEL PROPERTY LINES
SECTION 25	ADJACENT PARCEL, PAGE OR BOOK REFERENCE
SECTION 25	HIWAYS, STREETS, ROADS AND TEXT
SECTION 25	GOLF COURSE
SECTION 25	MINERAL SURVEYS, PATENTS, RIGHTS
SECTION 25	LOT & PARCEL DESIGNATORS, TICK MARKS AND TEXT
SECTION 25	ALTERED PARCEL LINES AND BRIDGES
SECTION 25	MOUNTAIN LOCATION
SECTION 25	FENCE LINE
SECTION 25	TAX RATE AREA
SECTION 25	DIMENSIONAL TEXT

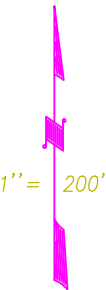

NOTE: Assessor's Parcel Numbers Shown in Circles.

ASSESSOR'S PLATS ARE FOR GENERAL
PROPERTY LOCATION AND TAX PURPOSES
ONLY. THEY MAY NOT BE USED AS A BASIS
FOR LEGAL PROPERTY DESCRIPTIONS.

Assessor's Map Bk.133, Pg.20
County of Plumas, Calif.

Roll Year 99

© 2001 CHARLES W. LEONHARDT

DRAWN BY GREGORY WITHROW
10/12/99
10/2/2006