


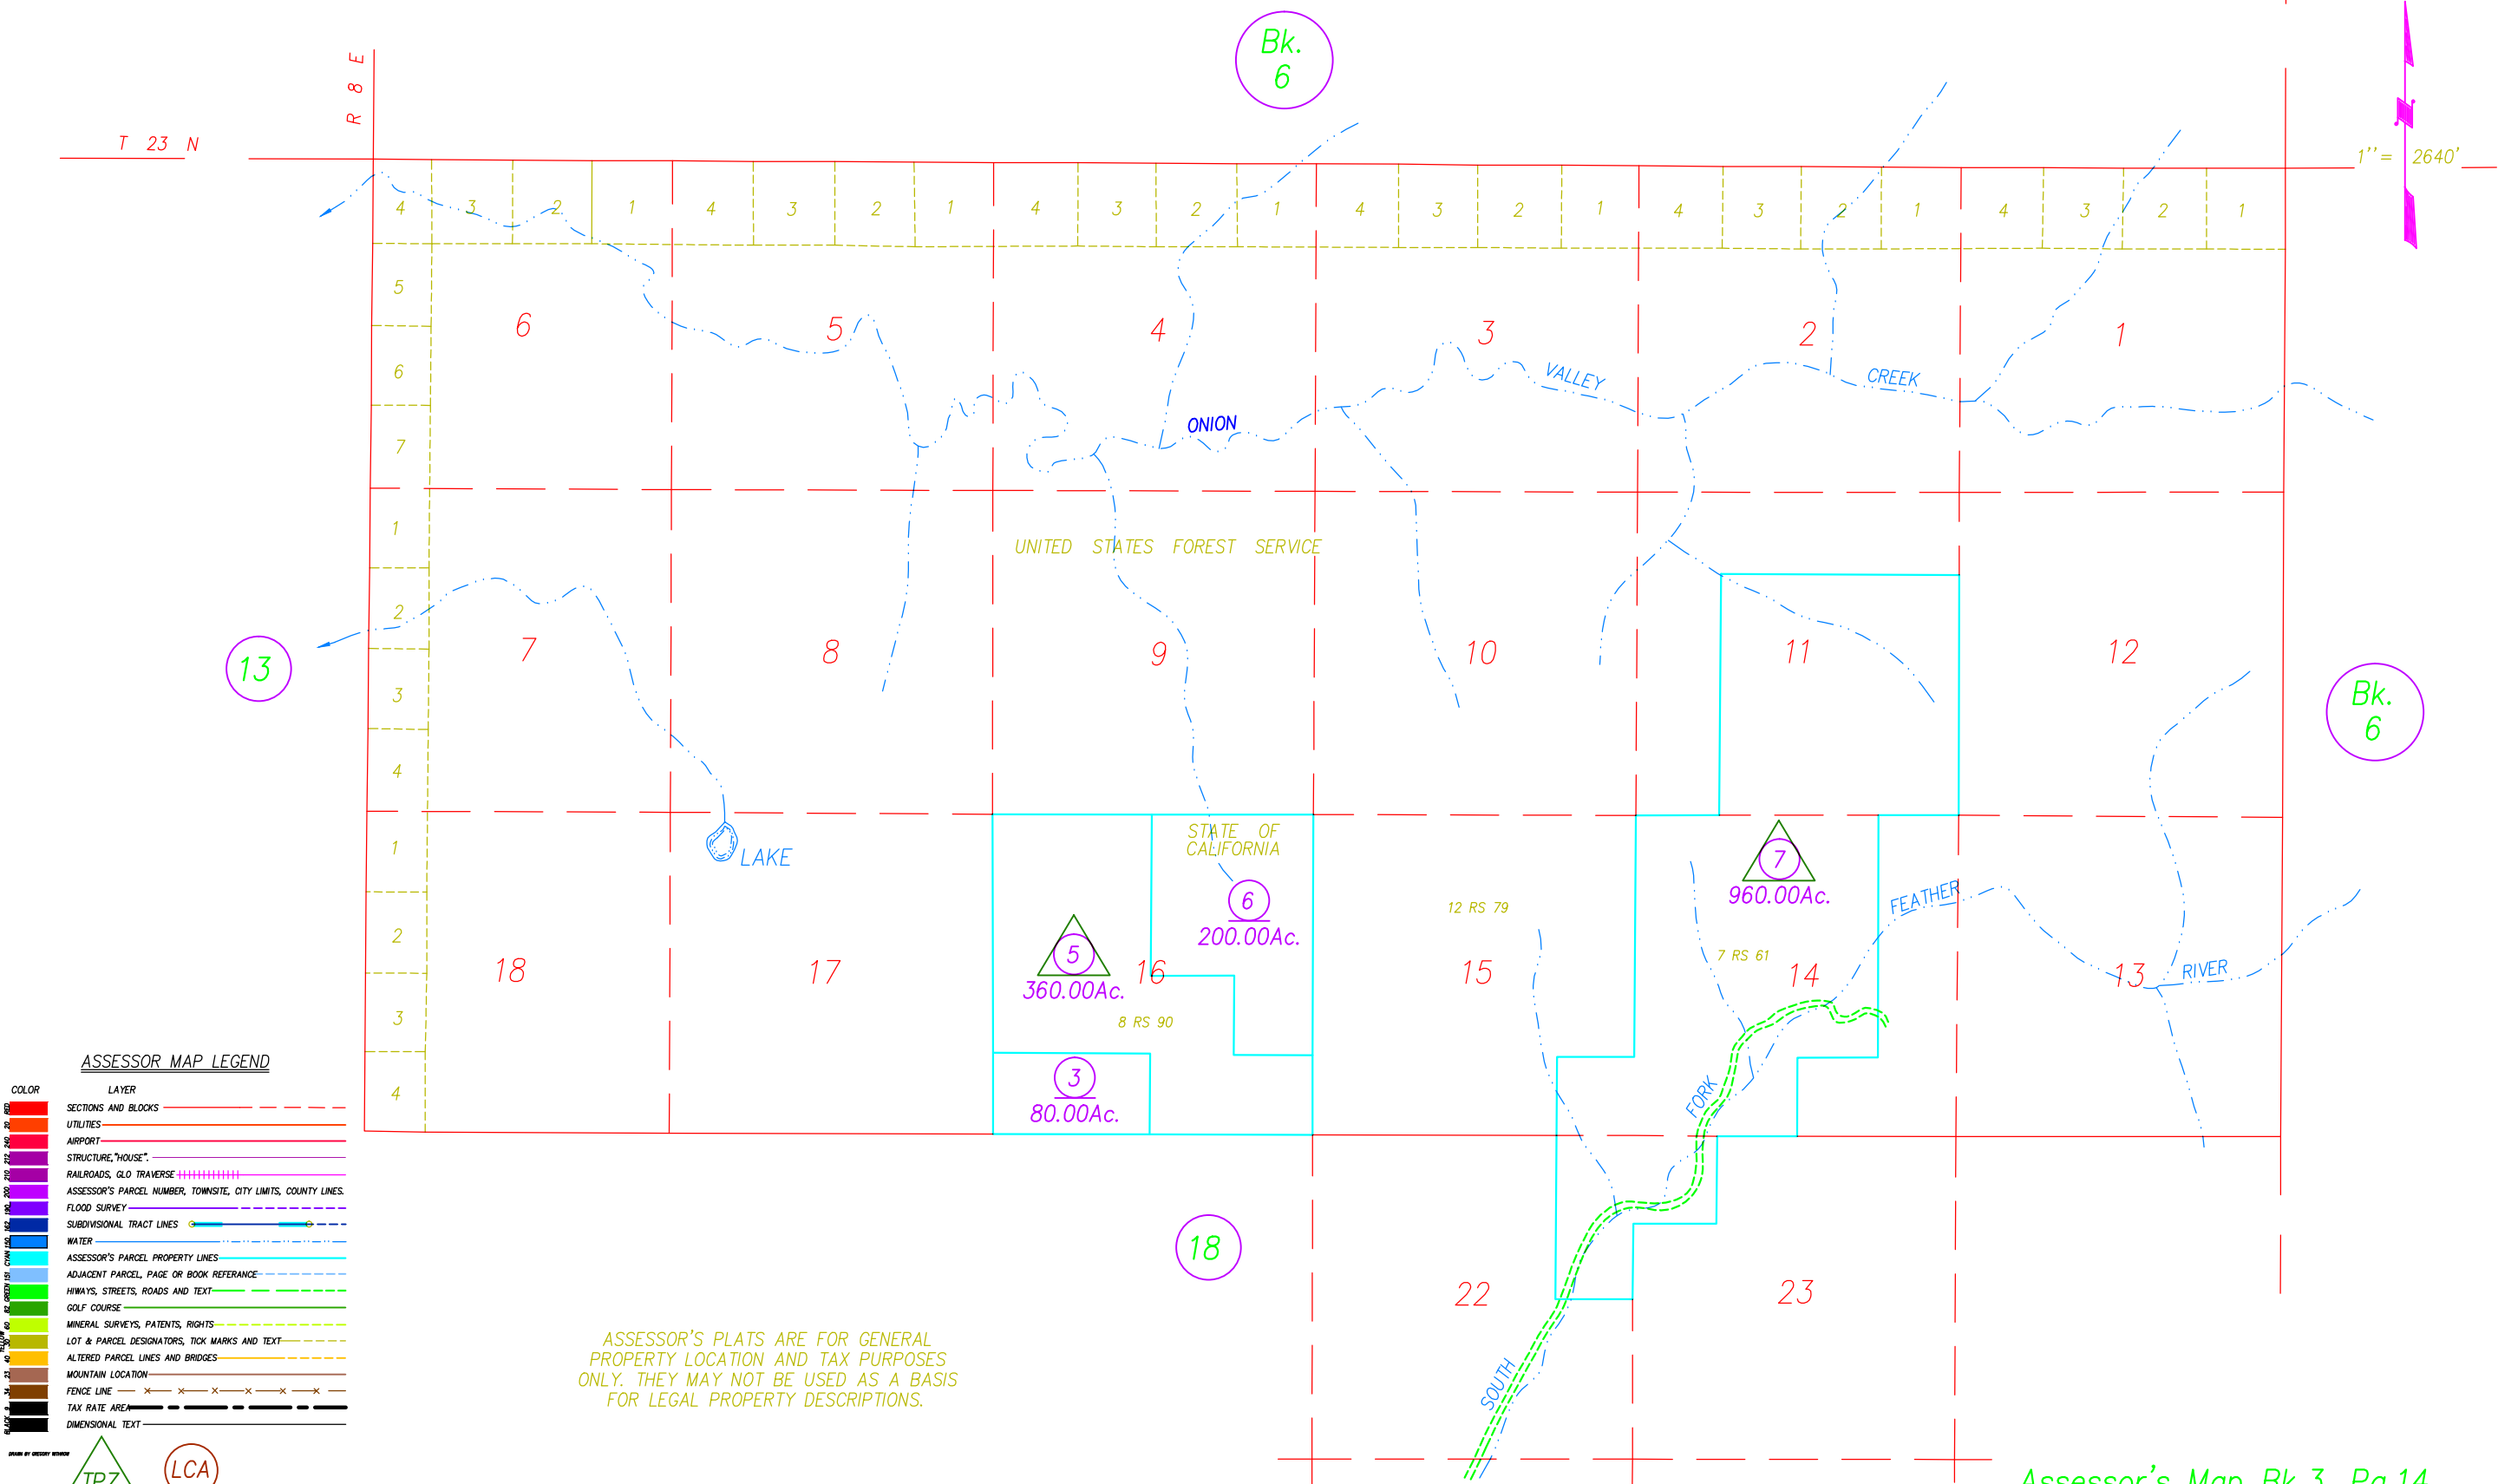

ASSESSOR MAP LEGEND

COLOR	LAYER
Red	SECTIONS AND BLOCKS
Blue	UTILITIES
Red	AIRPORT
Red	STRUCTURE, "HOUSE"
Red	RAILROADS, GLO TRAVERSE
Red	ASSESSOR'S PARCEL NUMBER, TOWNSITE, CITY LIMITS, COUNTY LINES.
Red	FLOOD SURVEY
Red	SUBDIVISIONAL TRACT LINES
Blue	WATER
Cyan	ASSESSOR'S PARCEL PROPERTY LINES
Blue	ADJACENT PARCEL, PAGE OR BOOK REFERENCE
Green	HIWAYS, STREETS, ROADS AND TEXT
Green	GOLF COURSE
Green	MINERAL SURVEYS, PATENTS, RIGHTS
Green	LOT & PARCEL DESIGNATORS, TICK MARKS AND TEXT
Green	ALTERED PARCEL LINES AND BRIDGES
Green	MOUNTAIN LOCATION
Green	FENCE LINE
Green	TAX RATE AREA
Green	DIMENSIONAL TEXT



ASSESSOR'S PLATS ARE FOR GENERAL
PROPERTY LOCATION AND TAX PURPOSES
ONLY. THEY MAY NOT BE USED AS A BASIS
FOR LEGAL PROPERTY DESCRIPTIONS.

18

NOTE: Assessor's Parcel Numbers Shown in Circles.

Assessor's Map Bk.3, Pg.14
County of Plumas, Calif.