

POR. SECS. 3 & 10, T. 26 N., R. 9 E., M.D.B.&M.


Tax Rate Area
53-006 53-126
53-115 53-027
53-128

110-19

ASSESSOR MAP LEGEND

COLOR	LAYER
RED	SECTIONS AND BLOCKS
20	UTILITIES
240	AIRPORT
212	STRUCTURE, "HOUSE"
210	RAILROADS, GLO TRAVERSE
200	APN, TOWNSITE, CITY LIMITS, COUNTY LINES
190	FLOOD SURVEY
162	SUBDIVISION TRACT LINES
150	WATER
CYAN	PROPERTY LINES
151	ADJACENT PARCEL OR BOOK REFERENCE
GREEN	HIWAYS, STREETS, ROADS, TEXT
82	GOLF COURSE
62	MINERAL SURVEYS, PATENTS, RIGHTS
YELLOW	LOT/PARCEL DESIGNATORS, TEXT
40	ALTERED PARCEL LINES, BRIDGES
23	MOUNTAIN LOCATION
34	FENCE LINE
9	TAX RATE AREA
BLACK	DIMENSIONAL TEXT

1" = 200'

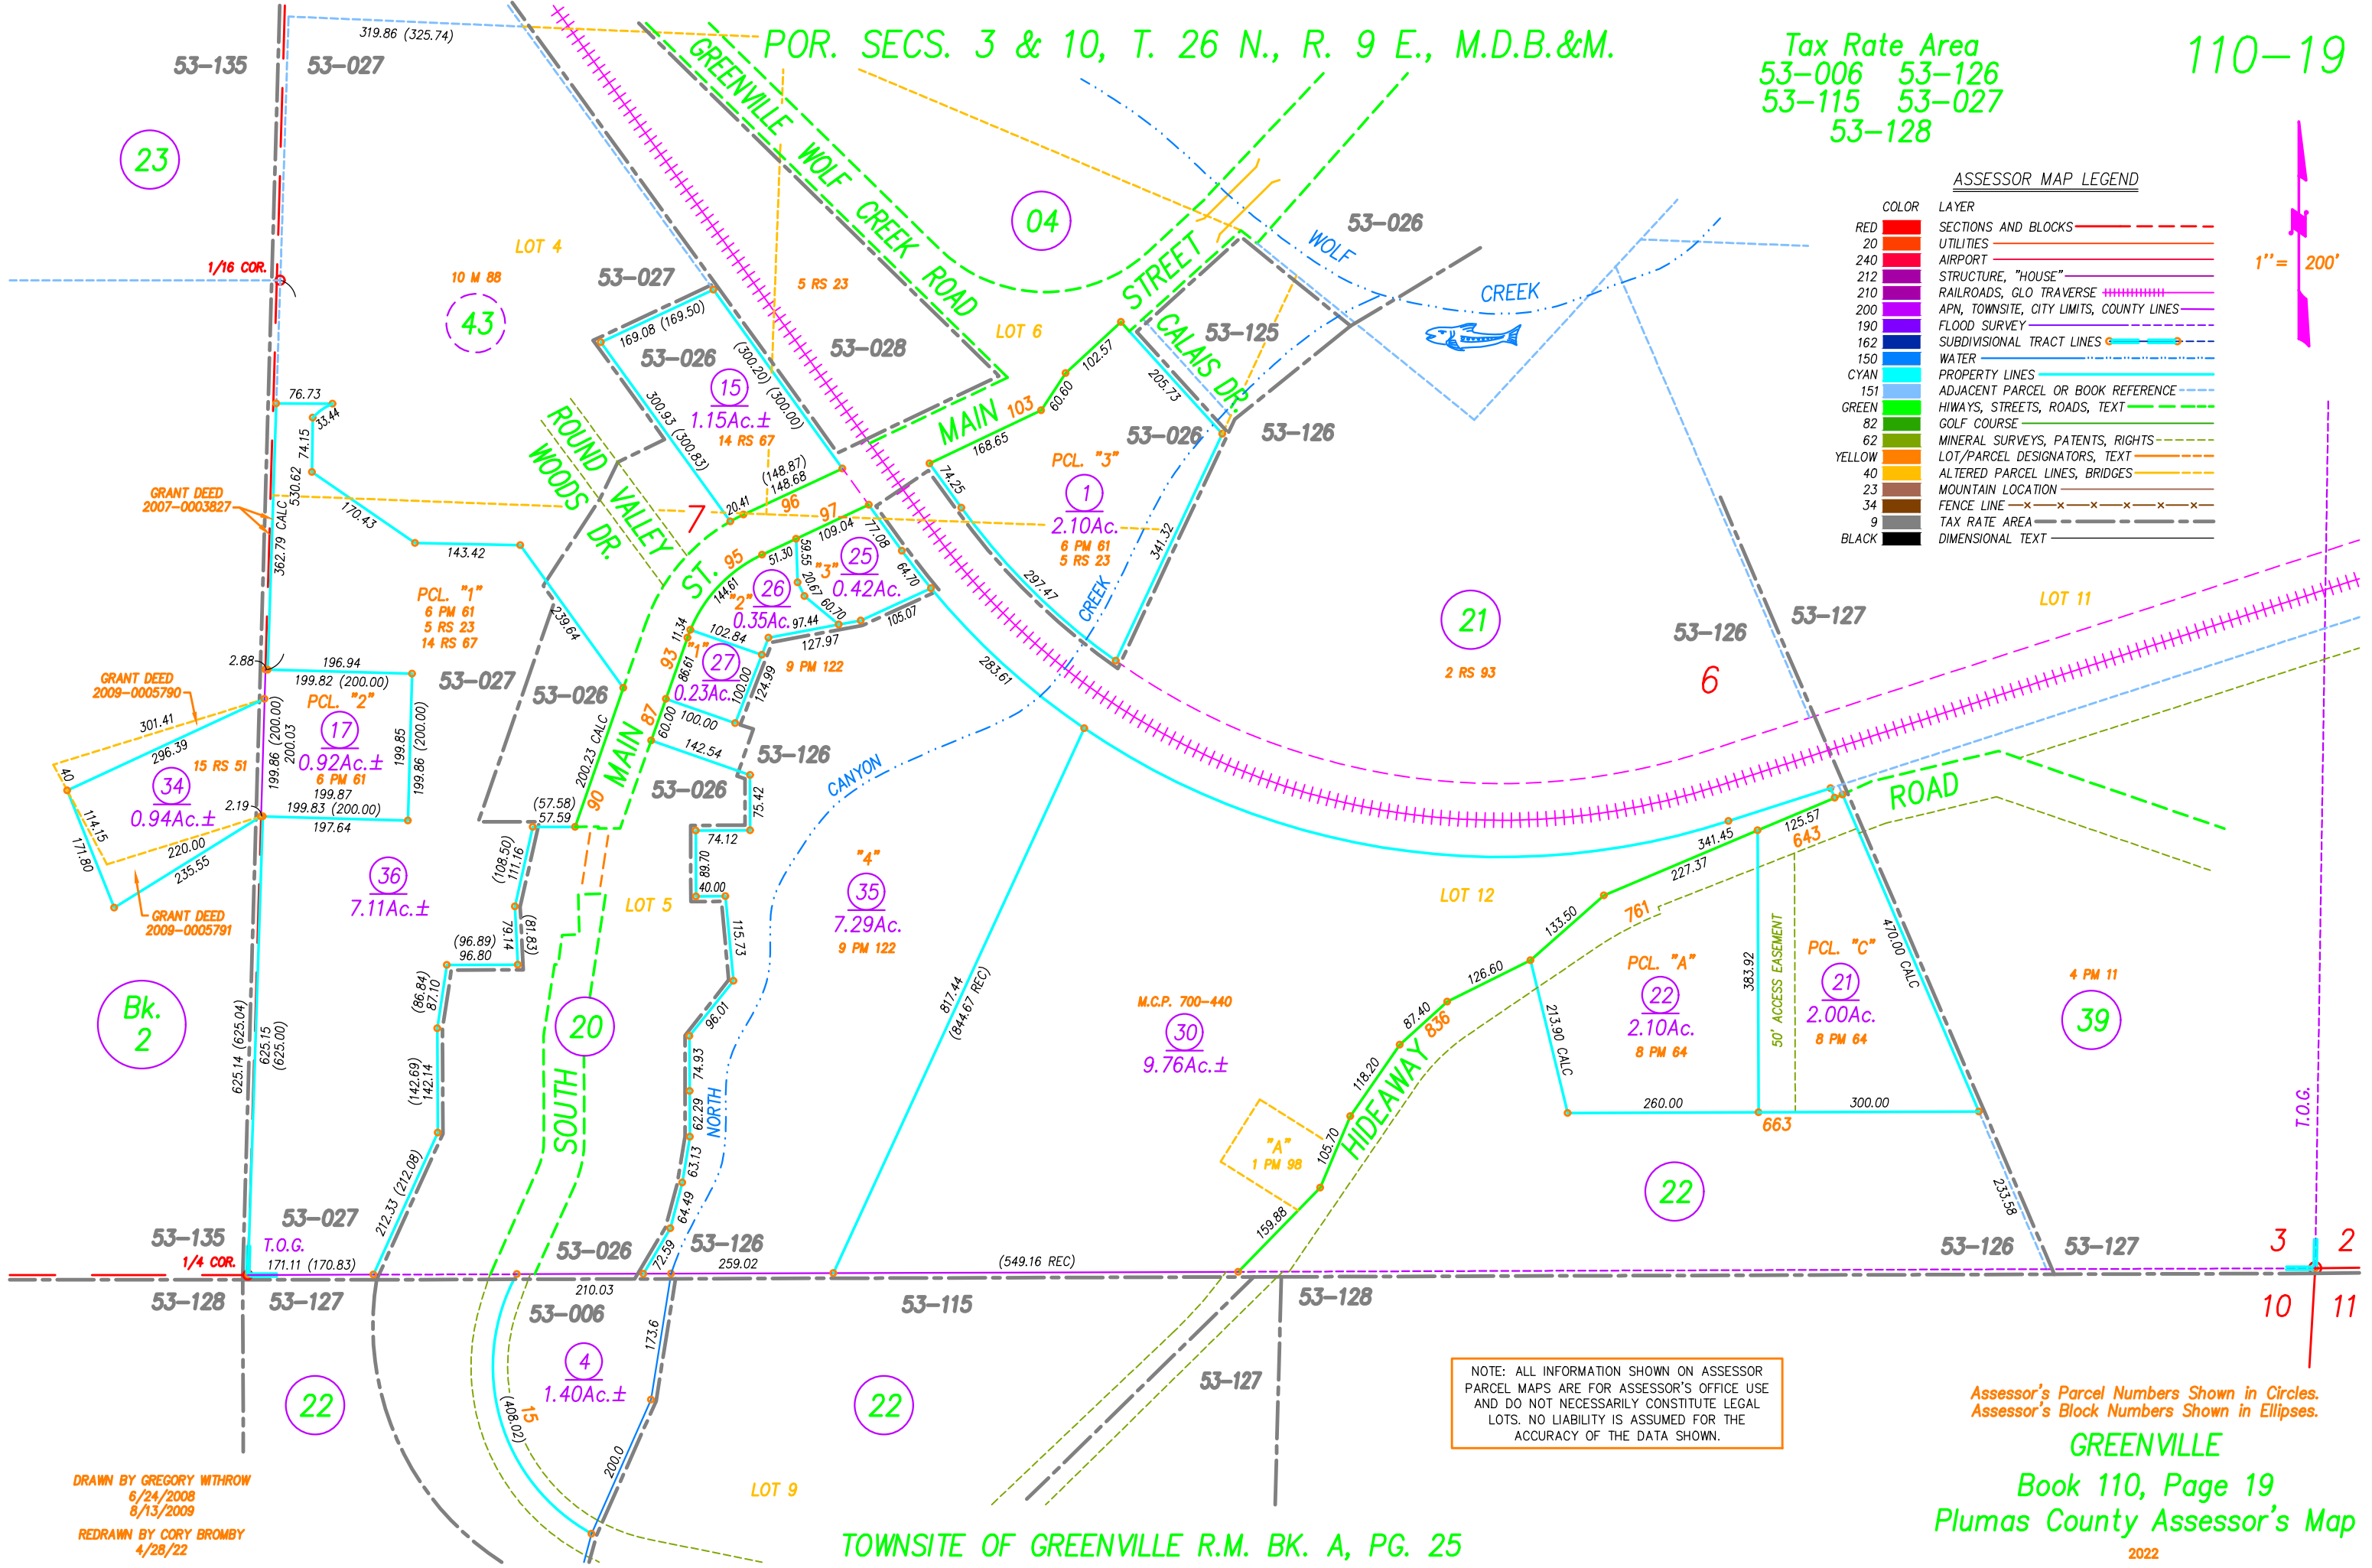

DRAWN BY GREGORY WITHROW
6/24/2008
8/13/2009
REDRAWN BY CORY BROMBY
4/28/22

TOWNSITE OF GREENVILLE R.M. BK. A, PG. 25

Assessor's Parcel Numbers Shown in Circles.
Assessor's Block Numbers Shown in Ellipses.
GREENVILLE
Book 110, Page 19
Plumas County Assessor's Map
2022