


ASSESSOR'S PLATS ARE FOR GENERAL
PROPERTY LOCATION AND TAX PURPOSES
ONLY. THEY MAY NOT BE USED AS A BASIS
FOR LEGAL PROPERTY DESCRIPTIONS.

COLOR	LAYER
SECTION 30	SECTIONS AND BLOCKS
SECTION 20	UTILITIES
SECTION 10	AIRPORT
SECTION 00	STRUCTURE, "HOUSE"
SECTION 00	RAILROADS, GLO TRAVERSE
SECTION 00	ASSESSOR'S PARCEL NUMBER, TOWNSITE, CITY LIMITS, COUNTY LINES
SECTION 00	FLOOD SURVEY
SECTION 00	SUBDIVISIONAL TRACT LINES
SECTION 00	WATER
SECTION 00	ASSESSOR'S PARCEL PROPERTY LINES
SECTION 00	ADJACENT PARCEL, PAGE OR BOOK REFERENCE
SECTION 00	HIWAYS, STREETS, ROADS AND TEXT
SECTION 00	GOLF COURSE
SECTION 00	MINERAL SURVEYS, PATENTS, RIGHTS
SECTION 00	LOT & PARCEL DESIGNATORS, TICK MARKS AND TEXT
SECTION 00	ALTERED PARCEL LINES AND BRIDGES
SECTION 00	MOUNTAIN LOCATION
SECTION 00	FENCE LINE
SECTION 00	TAX RATE AREA
SECTION 00	DIMENSIONAL TEXT

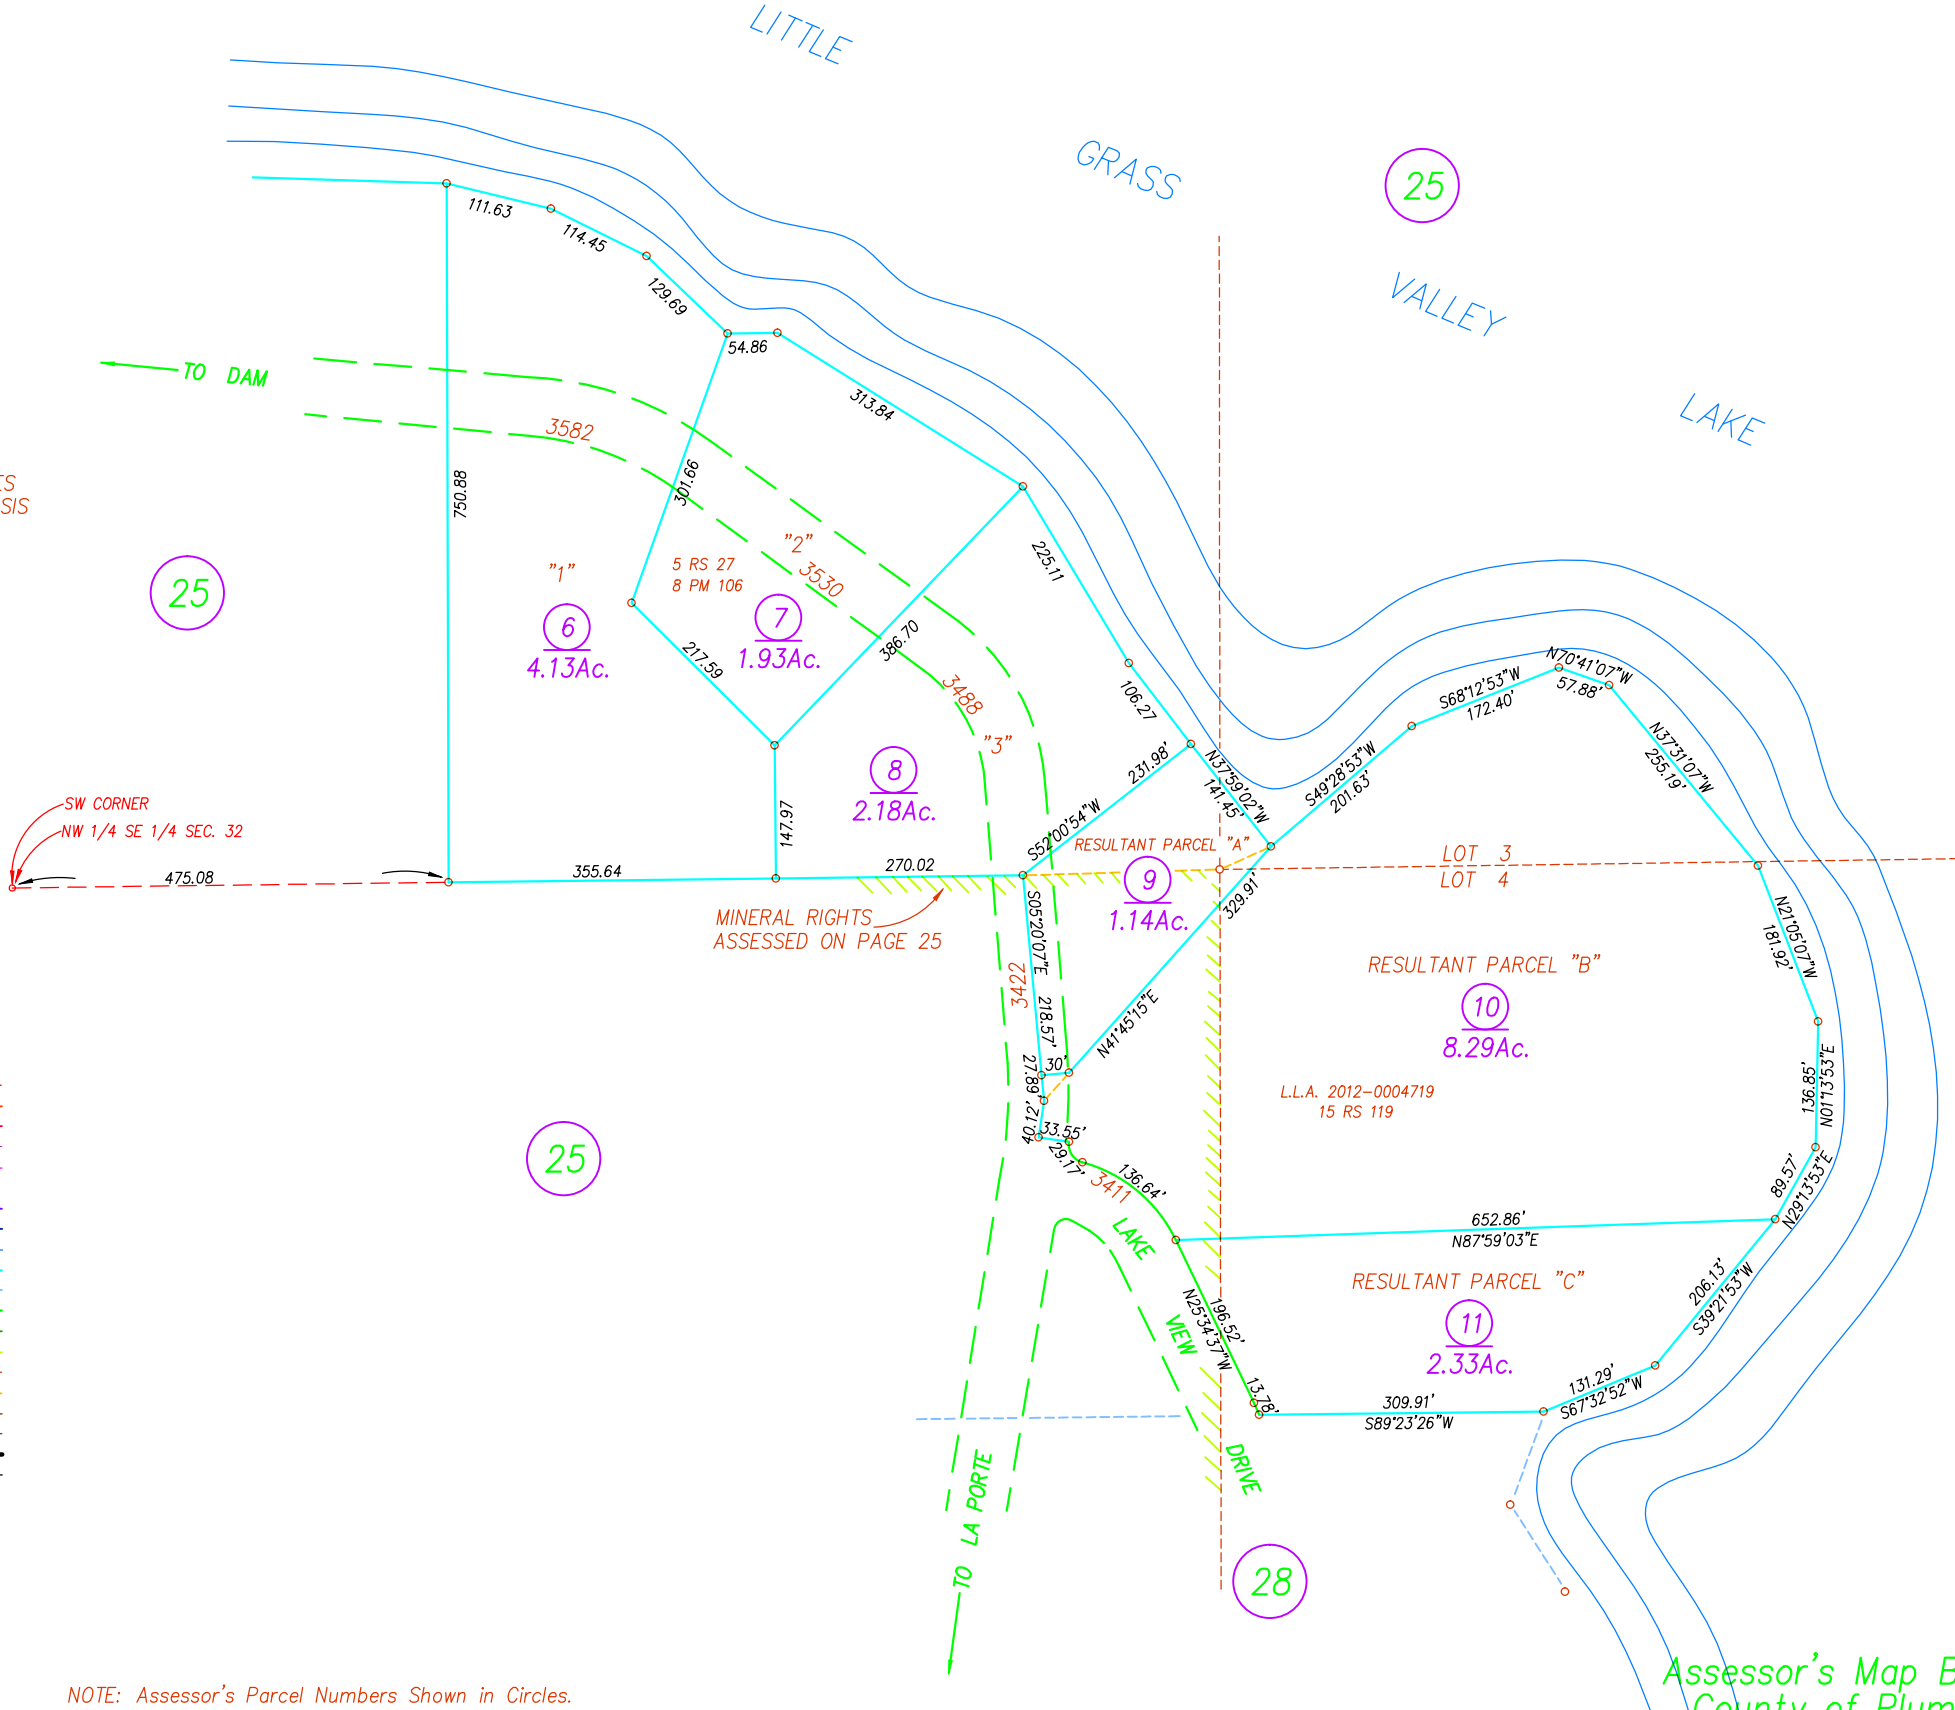

1" = 200'

NOTE: Assessor's Parcel Numbers Shown in Circles.