


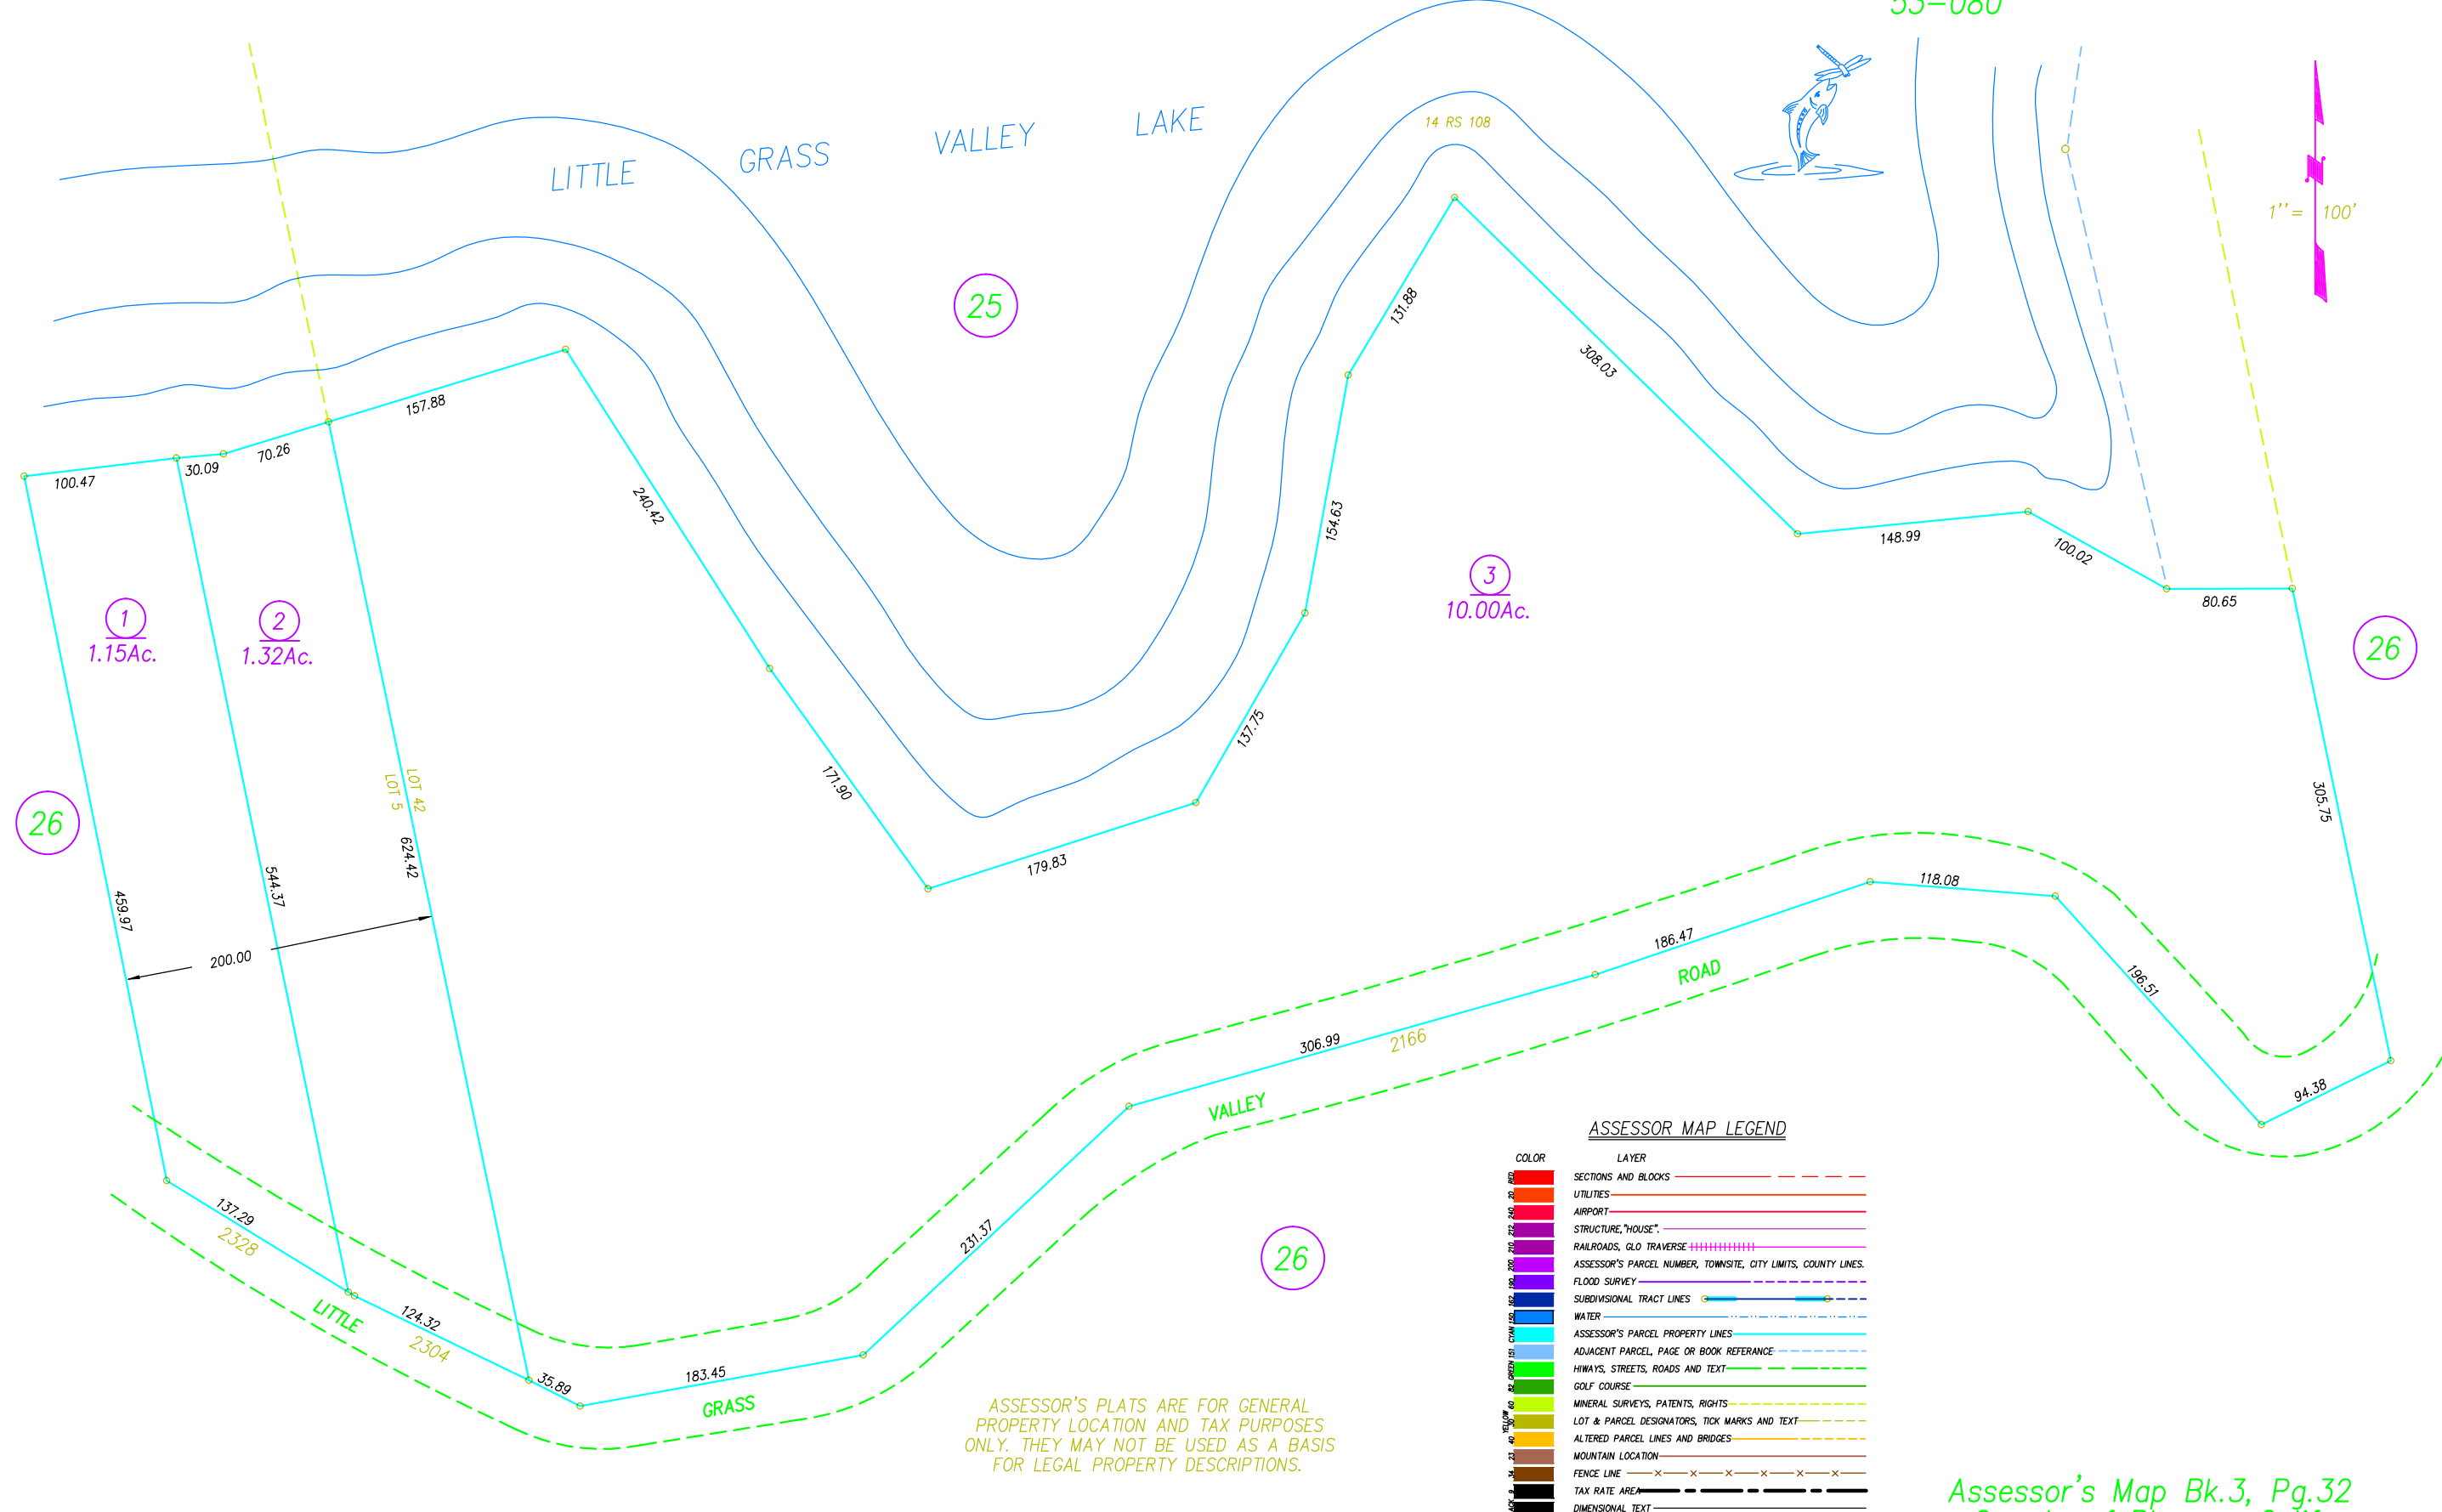

1" = 100'

ASSESSOR MAP LEGEND

COLOR	LAYER
[Red]	SECTIONS AND BLOCKS
[Orange]	UTILITIES
[Pink]	AIRPORT
[Light Blue]	STRUCTURE, "HOUSE"
[Purple]	RAILROADS, GLO TRAVERSE
[Dark Blue]	ASSESSOR'S PARCEL NUMBER, TOWNSITE, CITY LIMITS, COUNTY LINES
[Light Green]	FLOOD SURVEY
[Dark Green]	SUBDIVISIONAL TRACT LINES
[Blue]	WATER
[Cyan]	ASSESSOR'S PARCEL PROPERTY LINES
[Light Blue]	ADJACENT PARCEL, PAGE OR BOOK REFERENCE
[Green]	HIWAYS, STREETS, ROADS AND TEXT
[Dark Green]	GOLF COURSE
[Yellow]	MINERAL SURVEYS, PATENTS, RIGHTS
[Orange]	LOT & PARCEL DESIGNATORS, TICK MARKS AND TEXT
[Light Green]	ALTERED PARCEL LINES AND BRIDGES
[Brown]	MOUNTAIN LOCATION
[Dark Brown]	FENCE LINE
[Black]	TAX RATE AREA
[Black]	DIMENSIONAL TEXT

ASSESSOR'S PLATS ARE FOR GENERAL
PROPERTY LOCATION AND TAX PURPOSES
ONLY. THEY MAY NOT BE USED AS A BASIS
FOR LEGAL PROPERTY DESCRIPTIONS.

NOTE: Assessor's Parcel Numbers Shown in Circles.

Assessor's Map Bk.3, Pg.32
County of Plumas, Calif.