


POR. SECS. 14, 15, 22 & 23, T. 21 N., R. 9 E., M.D.B.&M.

Tax Rate Area
53-080

3-36

ASSESSOR'S PLATS ARE FOR GENERAL
PROPERTY LOCATION AND TAX PURPOSES
ONLY. THEY MAY NOT BE USED AS A BASIS
FOR LEGAL PROPERTY DESCRIPTIONS.

ASSESSOR MAP LEGEND	
COLOR	LAYER
RED	SECTIONS AND BLOCKS
BROWN	UTILITIES
PINK	AIRPORT
PURPLE	STRUCTURE, "HOUSE"
PURPLE	RAILROADS, GLO TRAVERSE
PURPLE	ASSESSOR'S PARCEL NUMBER, TOWNSHIP, CITY LIMITS, COUNTY LINES.
PURPLE	FLOOD SURVEY
PURPLE	SUBDIVISIONAL TRACT LINES
BLUE	WATER
BLUE	ASSESSOR'S PARCEL PROPERTY LINES
BLUE	ADJACENT PARCEL, PAGE OR BOOK REFERENCE
GREEN	HIWAYS, STREETS, ROADS AND TEXT
GREEN	GOLF COURSE
GREEN	MINERAL SURVEYS, PATENTS, RIGHTS
GREEN	LOT & PARCEL DESIGNATORS, TICK MARKS AND TEXT
GREEN	ALTERED PARCEL LINES AND BRIDGES
GREEN	MOUNTAIN LOCATION
GREEN	FENCE LINE
GREEN	TAX RATE AREA
GREEN	DIMENSIONAL TEXT

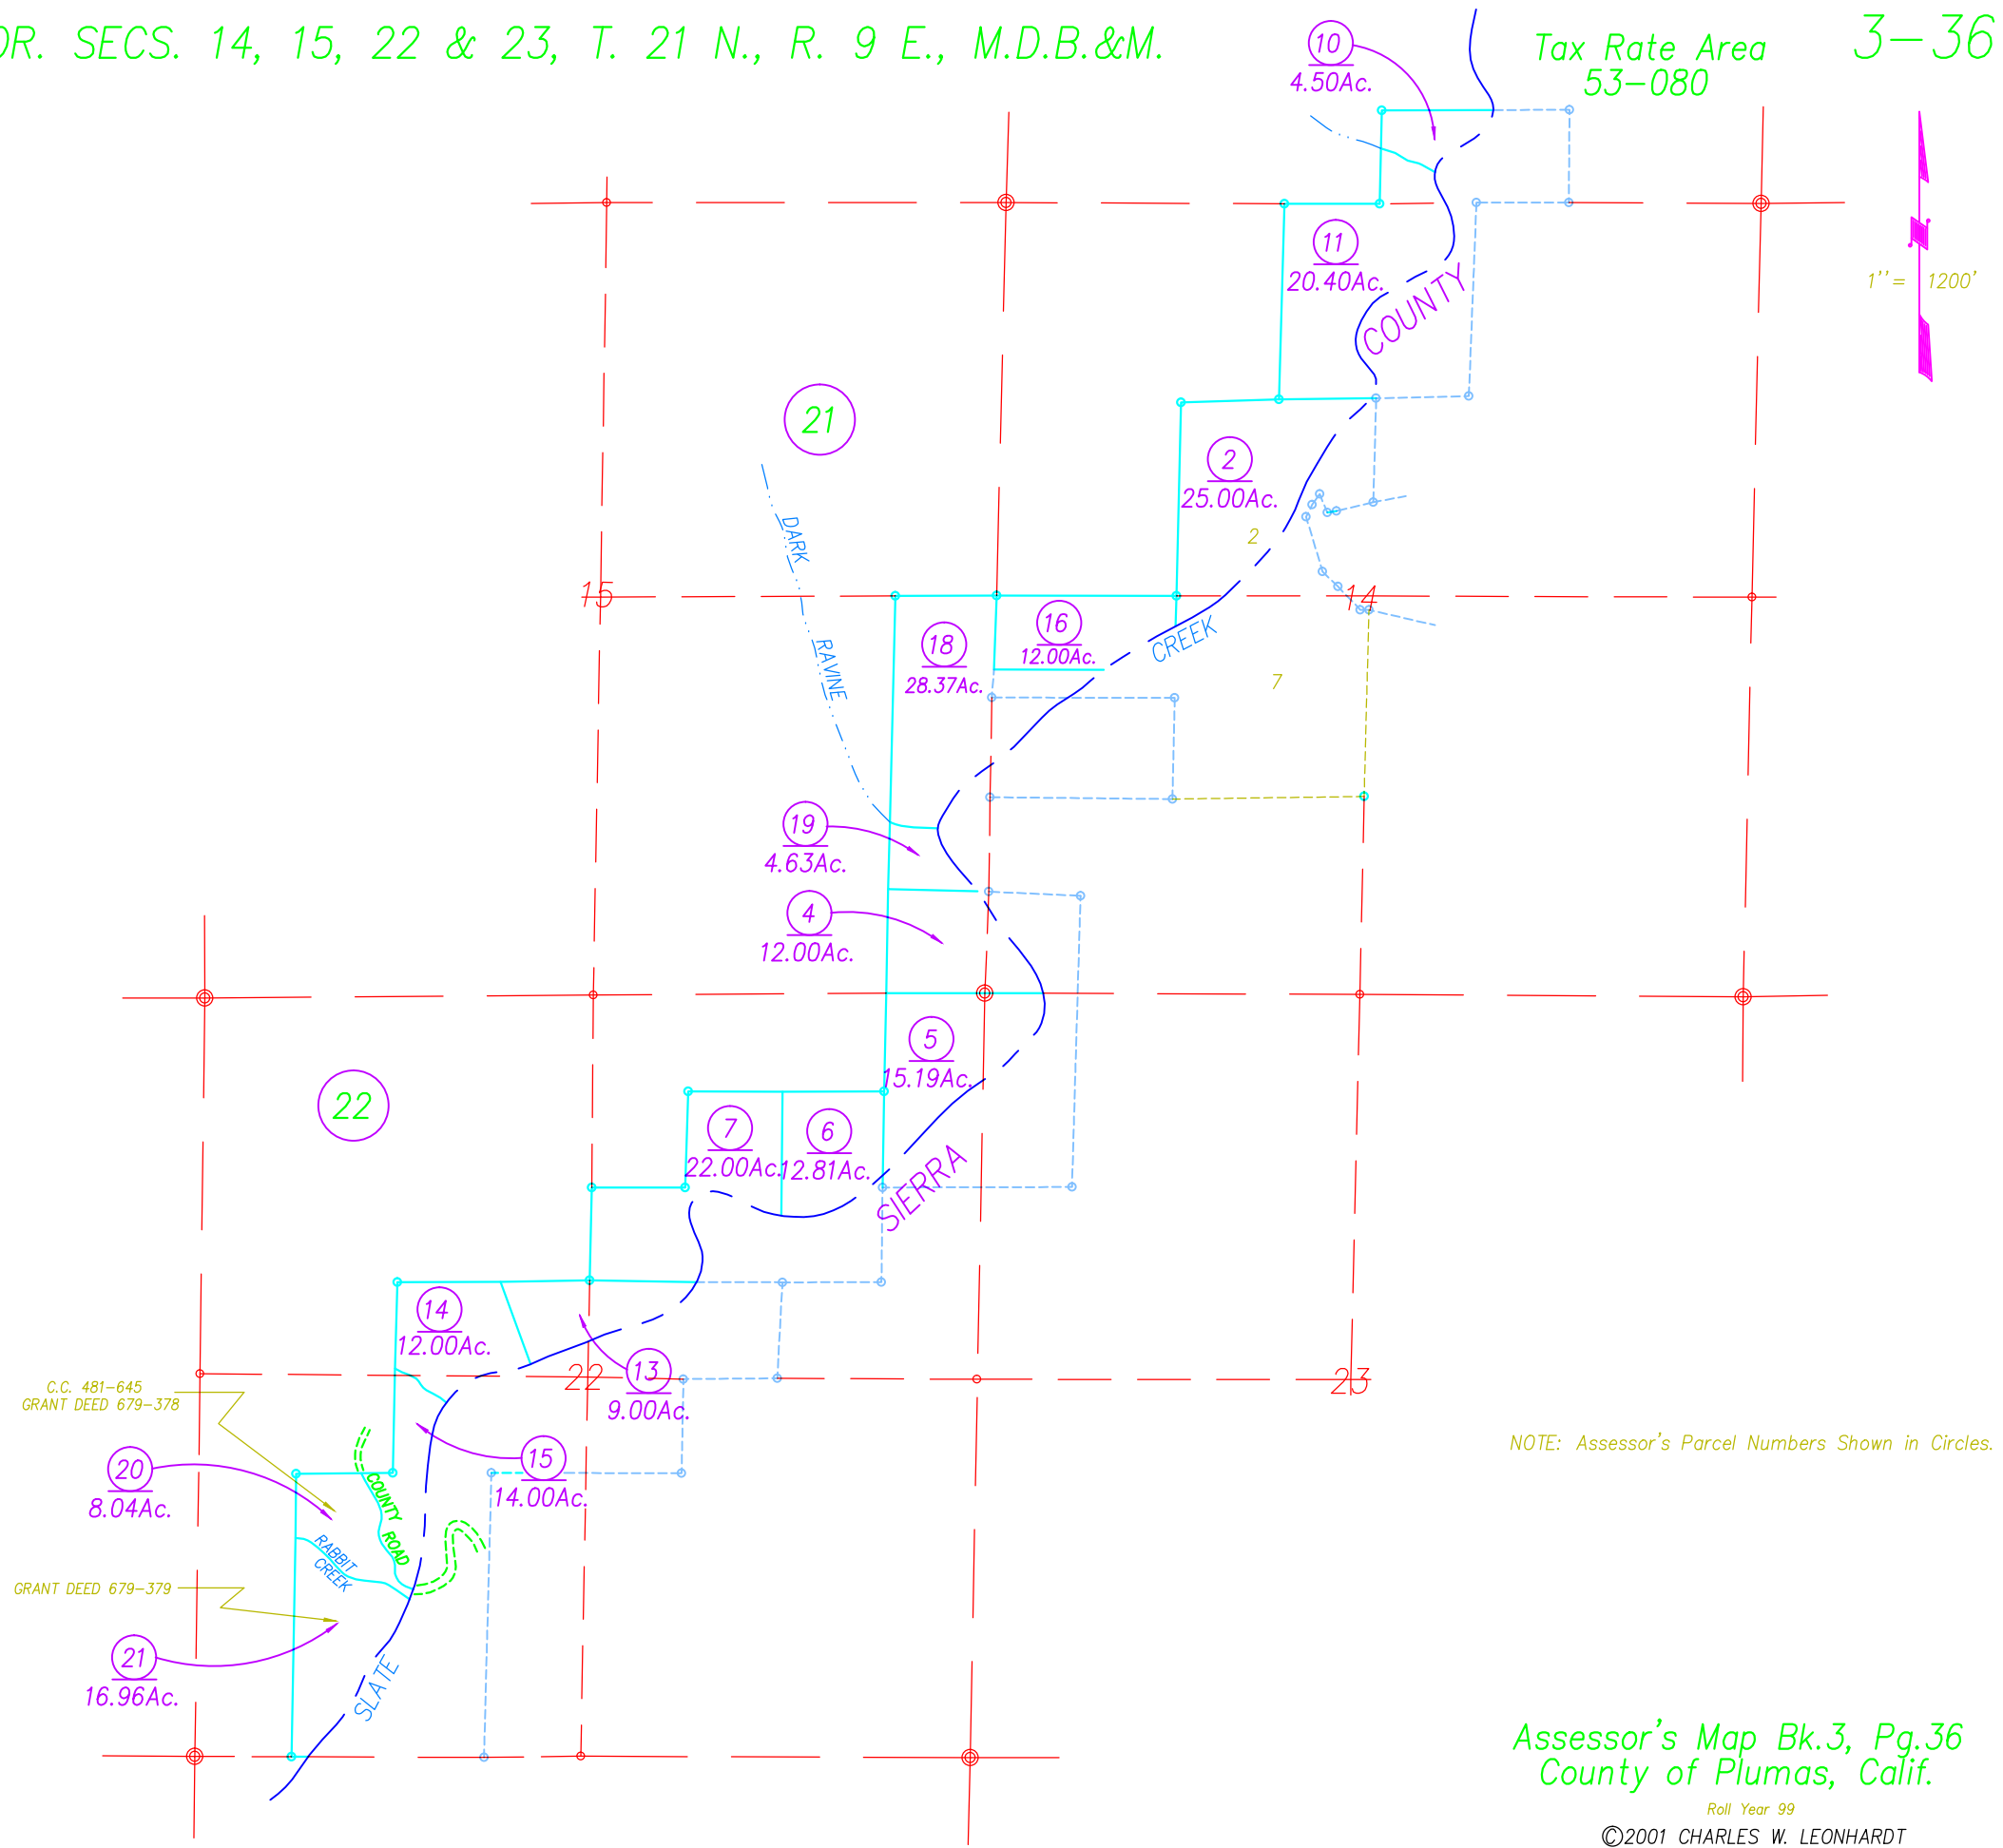

NOTE: Assessor's Parcel Numbers Shown in Circles.

Assessor's Map Bk.3, Pg.36
County of Plumas, Calif.

Roll Year 99

©2001 CHARLES W. LEONHARDT

DRAWN BY GREGORY WITHROW