
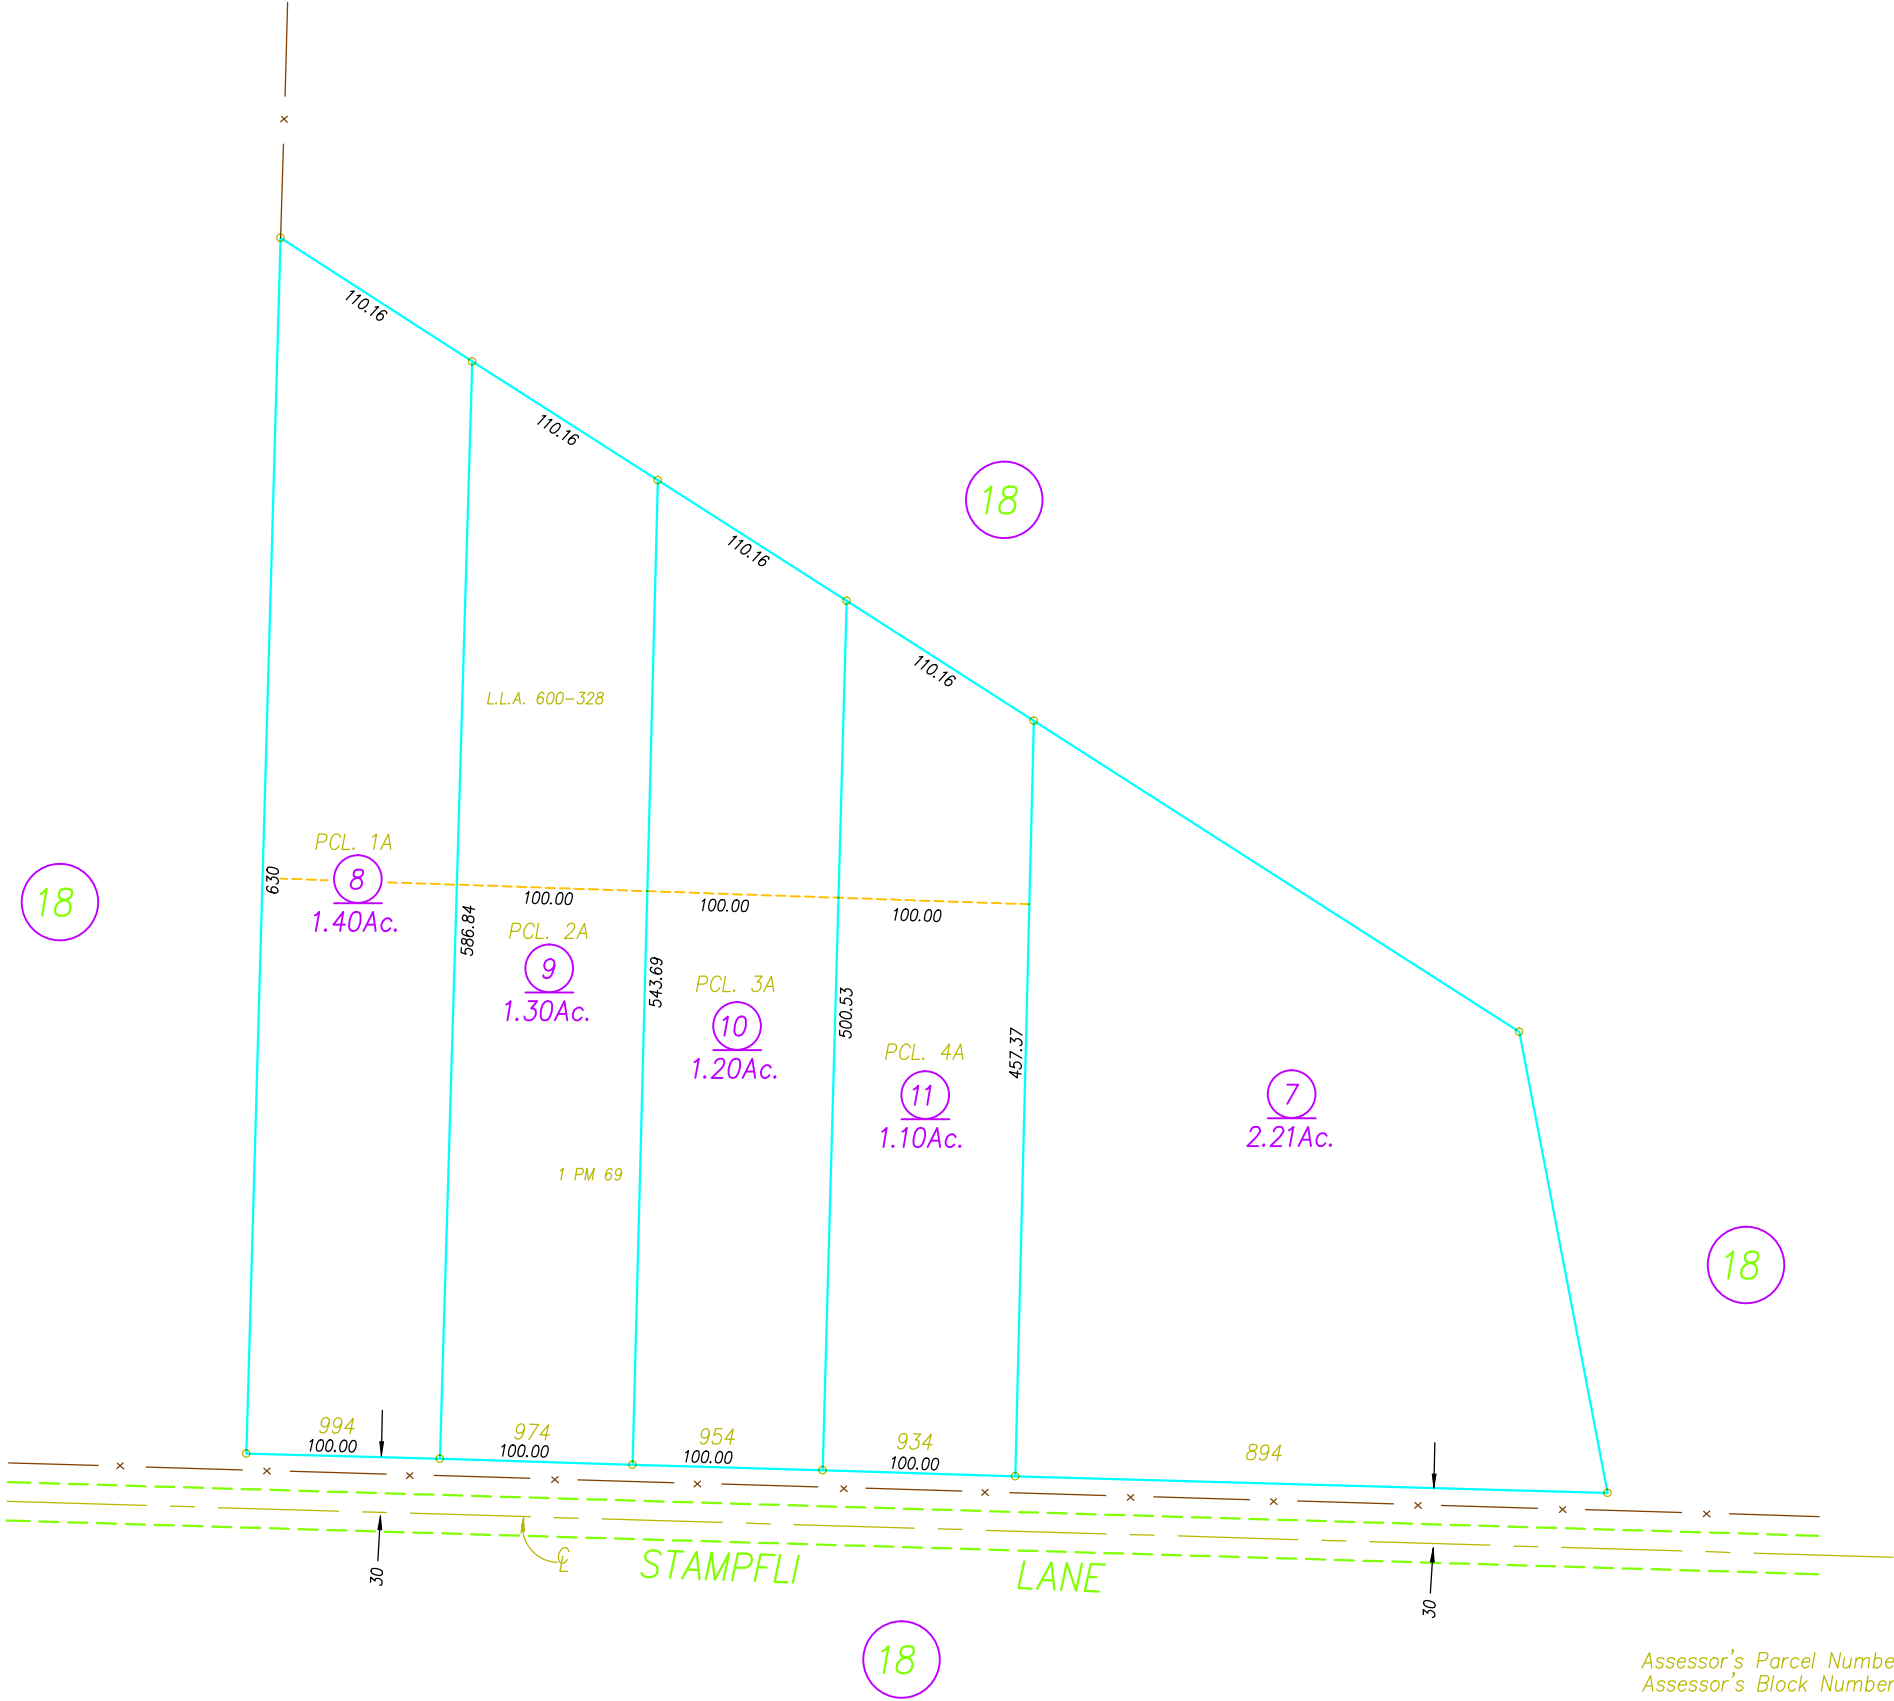


ASSESSOR MAP LEGEND	
COLOR	LAYER
RED	SECTIONS AND BLOCKS
ORANGE	UTILITIES
PINK	AIRPORT
PURPLE	STRUCTURE, "HOUSE"
TEAL	RAILROADS, GLO TRAVERSE
BLUE	ASSESSOR'S PARCEL NUMBER, TOWNSHIP, CITY LIMITS, COUNTY LINES
GREEN	FLOOD SURVEY
YELLOW	SUBDIVISIONAL TRACT LINES
WHITE	WATER
BLACK	ASSESSOR'S PARCEL PROPERTY LINES
GRAY	ADJACENT PARCEL, PAGE OR BOOK REFERENCE
RED	HIWAYS, STREETS, ROADS AND TEXT
GREEN	GOLF COURSE
BLUE	MINERAL SURVEYS, PATENTS, RIGHTS
PINK	LOT & PARCEL DESIGNATORS, TICK MARKS AND TEXT
TEAL	ALTERED PARCEL LINES AND BRIDGES
YELLOW	MOUNTAIN LOCATION
WHITE	FENCE LINE
BLACK	TAX RATE AREA
GRAY	DIMENSIONAL TEXT

DRAWN BY GREGORY WITHROW

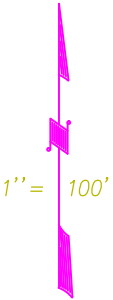

Assessor's Parcel Numbers Shown in Circles.
Assessor's Block Numbers Shown in Ellipses.

Book 4, Page 19
Plumas County Assessor's Map

NOTE: ALL INFORMATION SHOWN ON ASSESSOR
PARCEL MAPS ARE FOR ASSESSOR'S OFFICE USE
AND DO NOT NECESSARILY CONSTITUTE LEGAL
LOTS. NO LIABILITY IS ASSUMED FOR THE
ACCURACY OF THE DATA SHOWN.