


Assessor's Parcel Numbers Shown in Circles.
Assessor's Block Numbers Shown in Ellipses.

POR. SEC. 14 & 23 T. 24 N., R. 9 E., M.D.B.&M.

Tax Rate Area
53-047

115-06

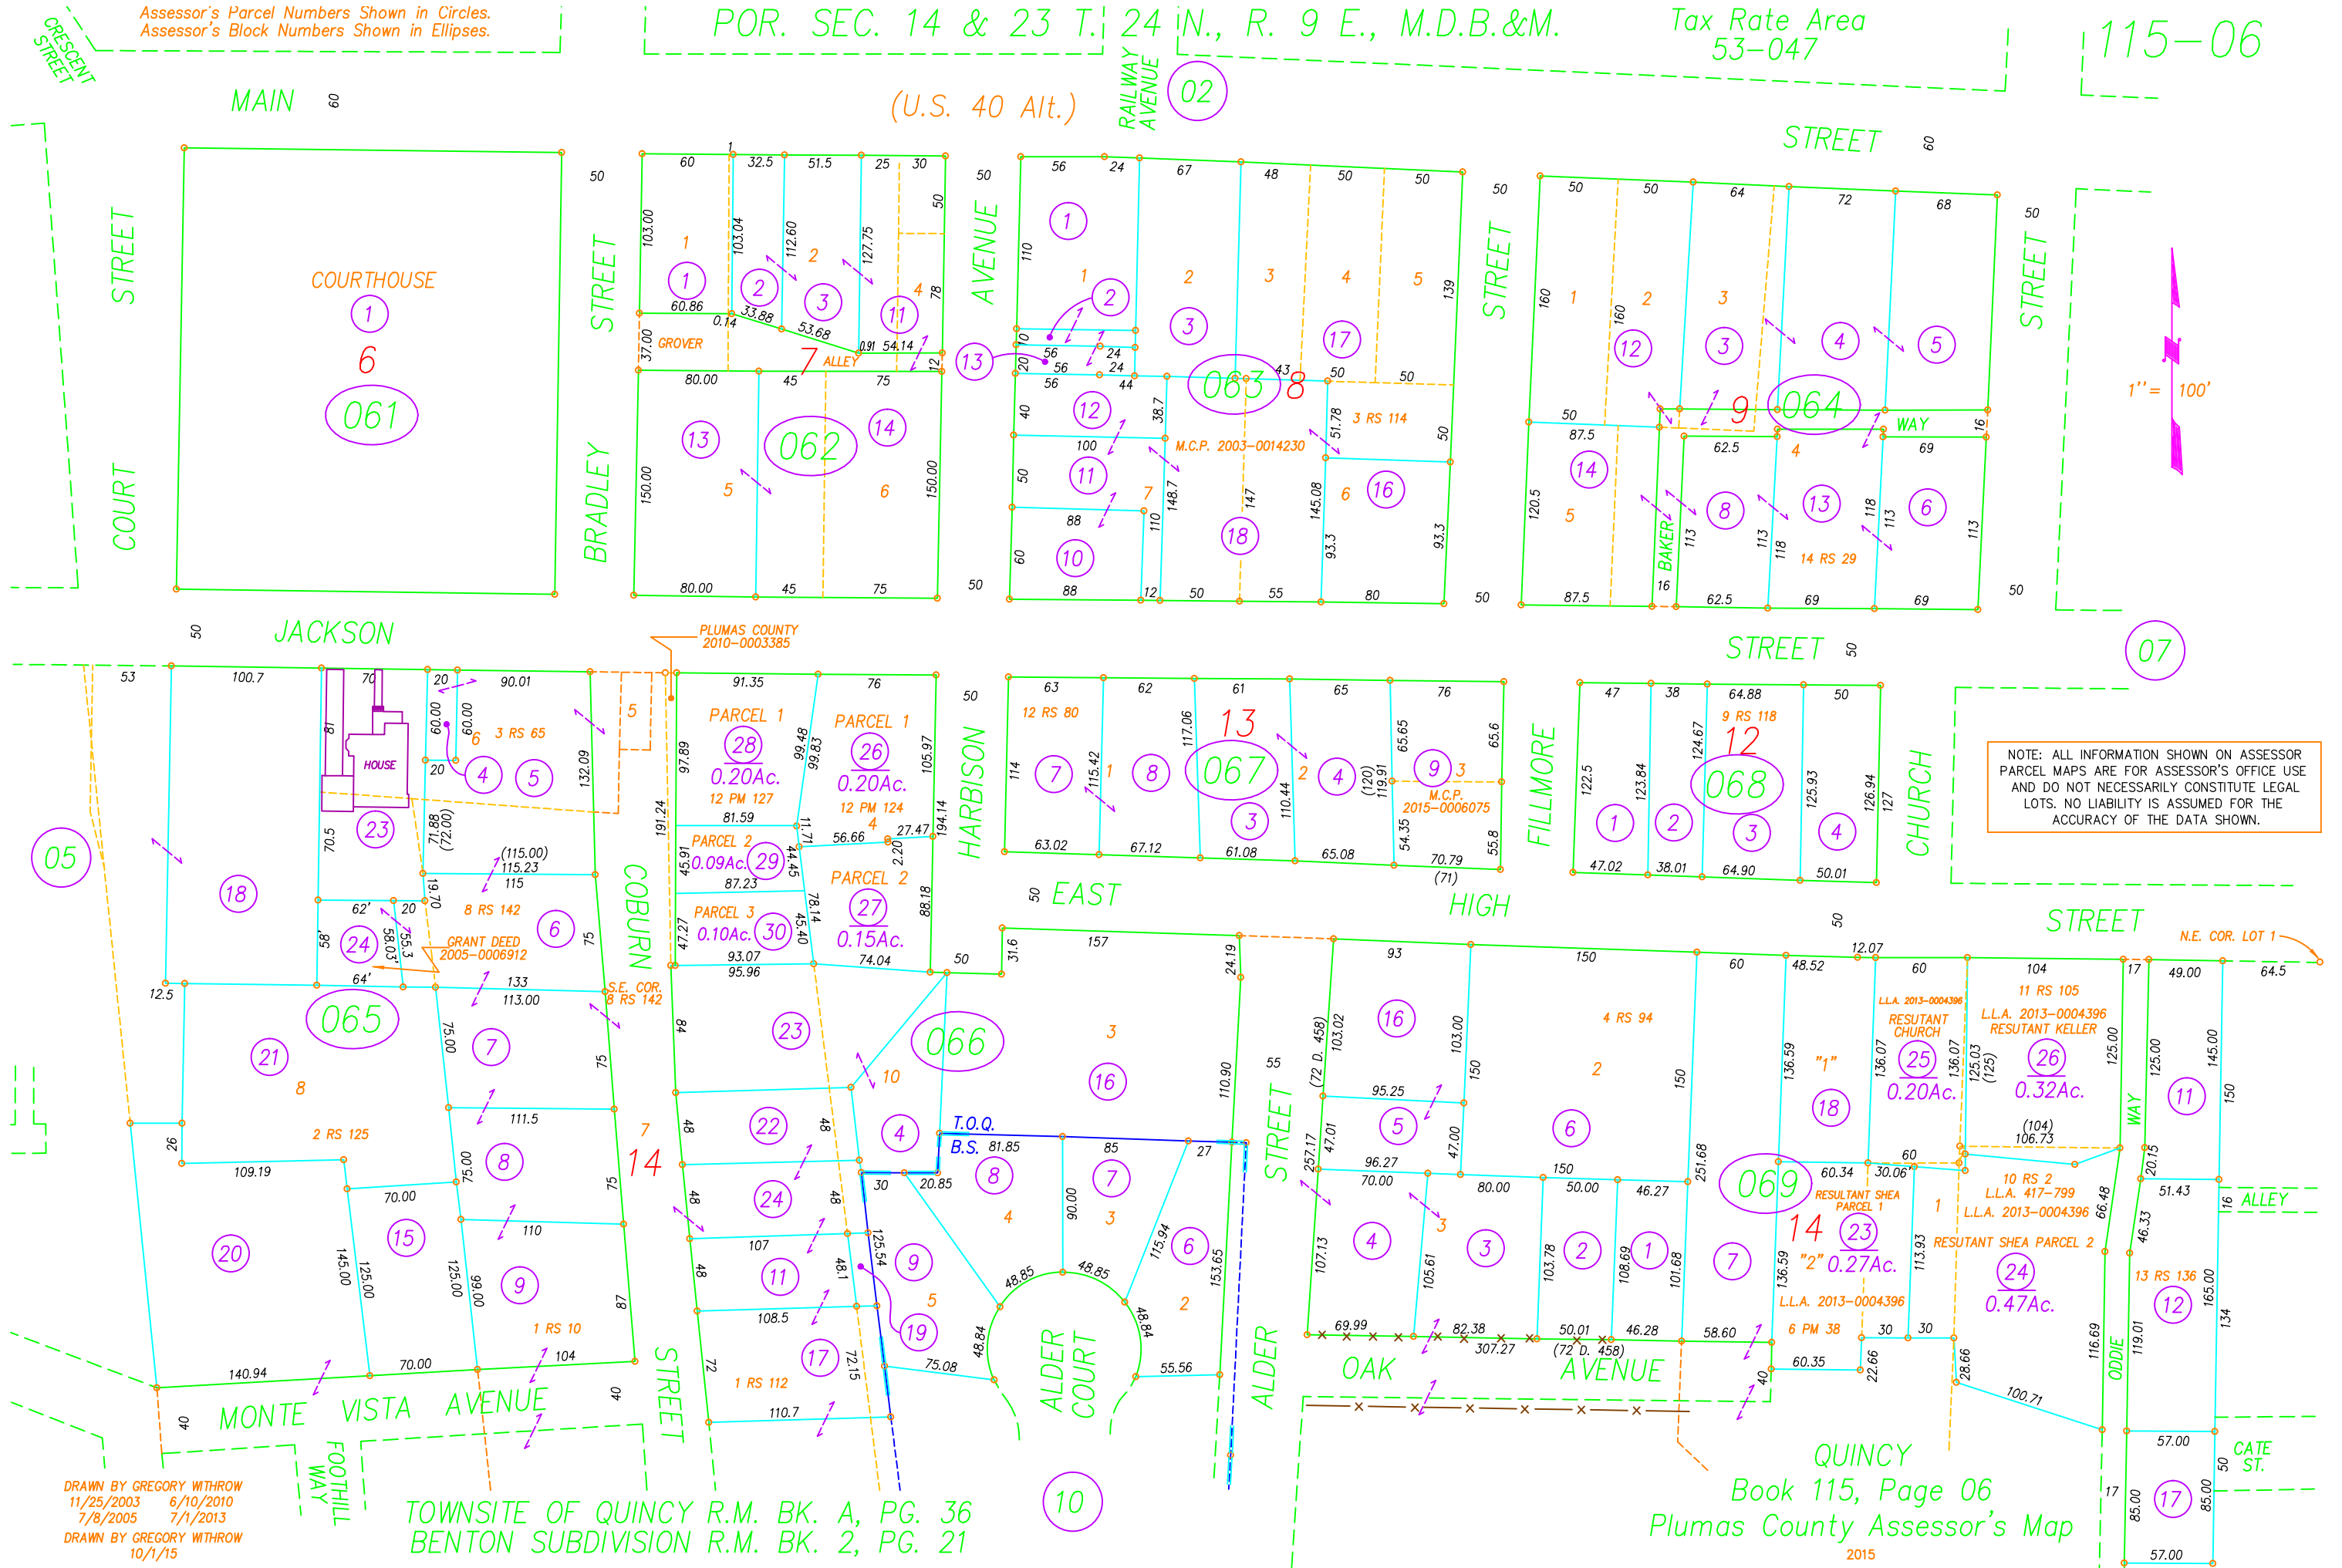

NOTE: ALL INFORMATION SHOWN ON ASSESSOR
PARCEL MAPS ARE FOR ASSESSOR'S OFFICE USE
AND DO NOT NECESSARILY CONSTITUTE LEGAL
LOTS. NO LIABILITY IS ASSUMED FOR THE
ACCURACY OF THE DATA SHOWN.

DRAWN BY GREGORY WITHROW
11/25/2003 6/10/2010
7/8/2005 7/1/2013
DRAWN BY GREGORY WITHROW
10/1/15

TOWNSITE OF QUINCY R.M. BK. A, PG. 36
BENTON SUBDIVISION R.M. BK. 2, PG. 21

Book 115, Page 06
Plumas County Assessor's Map
2015