


POR. SEC. 35, T. 25 N., R. 9 E., M.D.B.&M.

Tax Rate Area 53-048 5-20

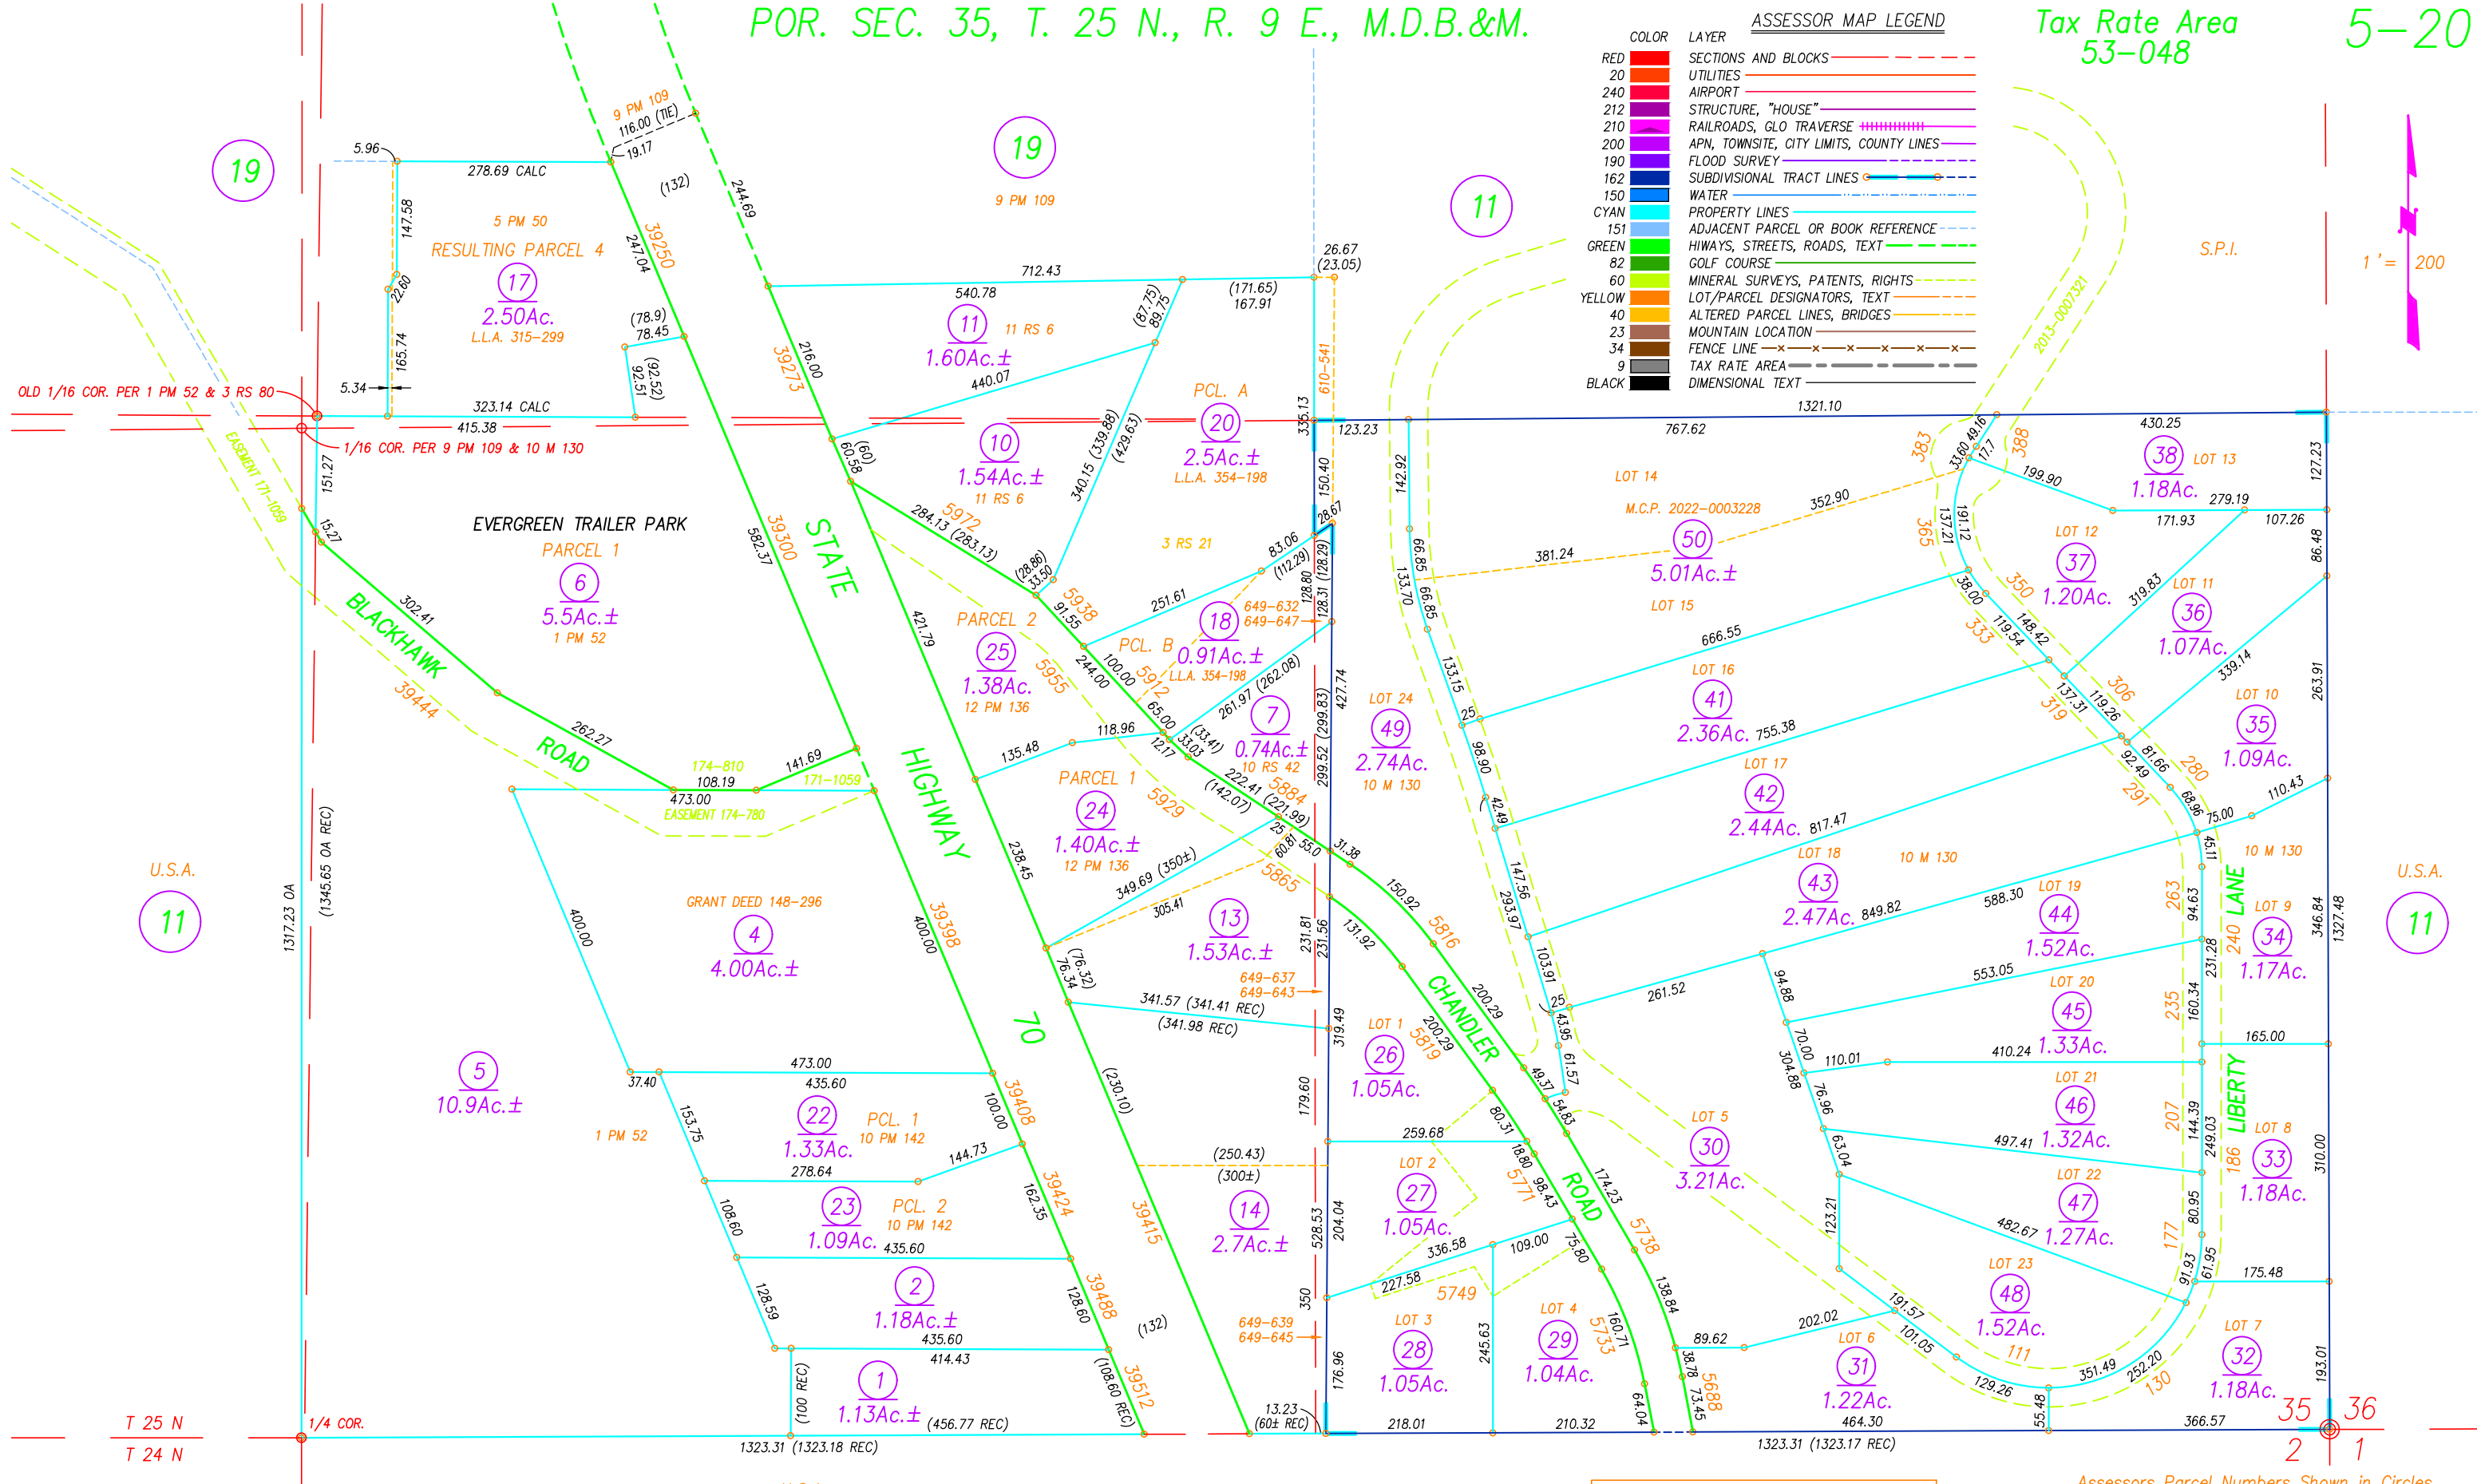

NOTE: ALL INFORMATION SHOWN ON ASSESSOR PARCEL MAPS ARE FOR ASSESSORS OFFICE USE AND DO NOT NECESSARILY CONSTITUTE LEGAL LOTS. NO LIABILITY IS ASSUMED FOR THE ACCURACY OF THE DATA SHOWN.

Assessors Parcel Numbers Shown in Circles.
Assessors Block Numbers Shown in Ellipses.

Book 5, Page 20
Plumas County Assessors Map
2022

DRAWN BY GREGORY WITHROW
10/29/2010
REDRAWN BY CORY BROMBY
5/19/15
6/27/22

AMERICAN RIDGE, R.M. BK. 10, PG. 130